


mm

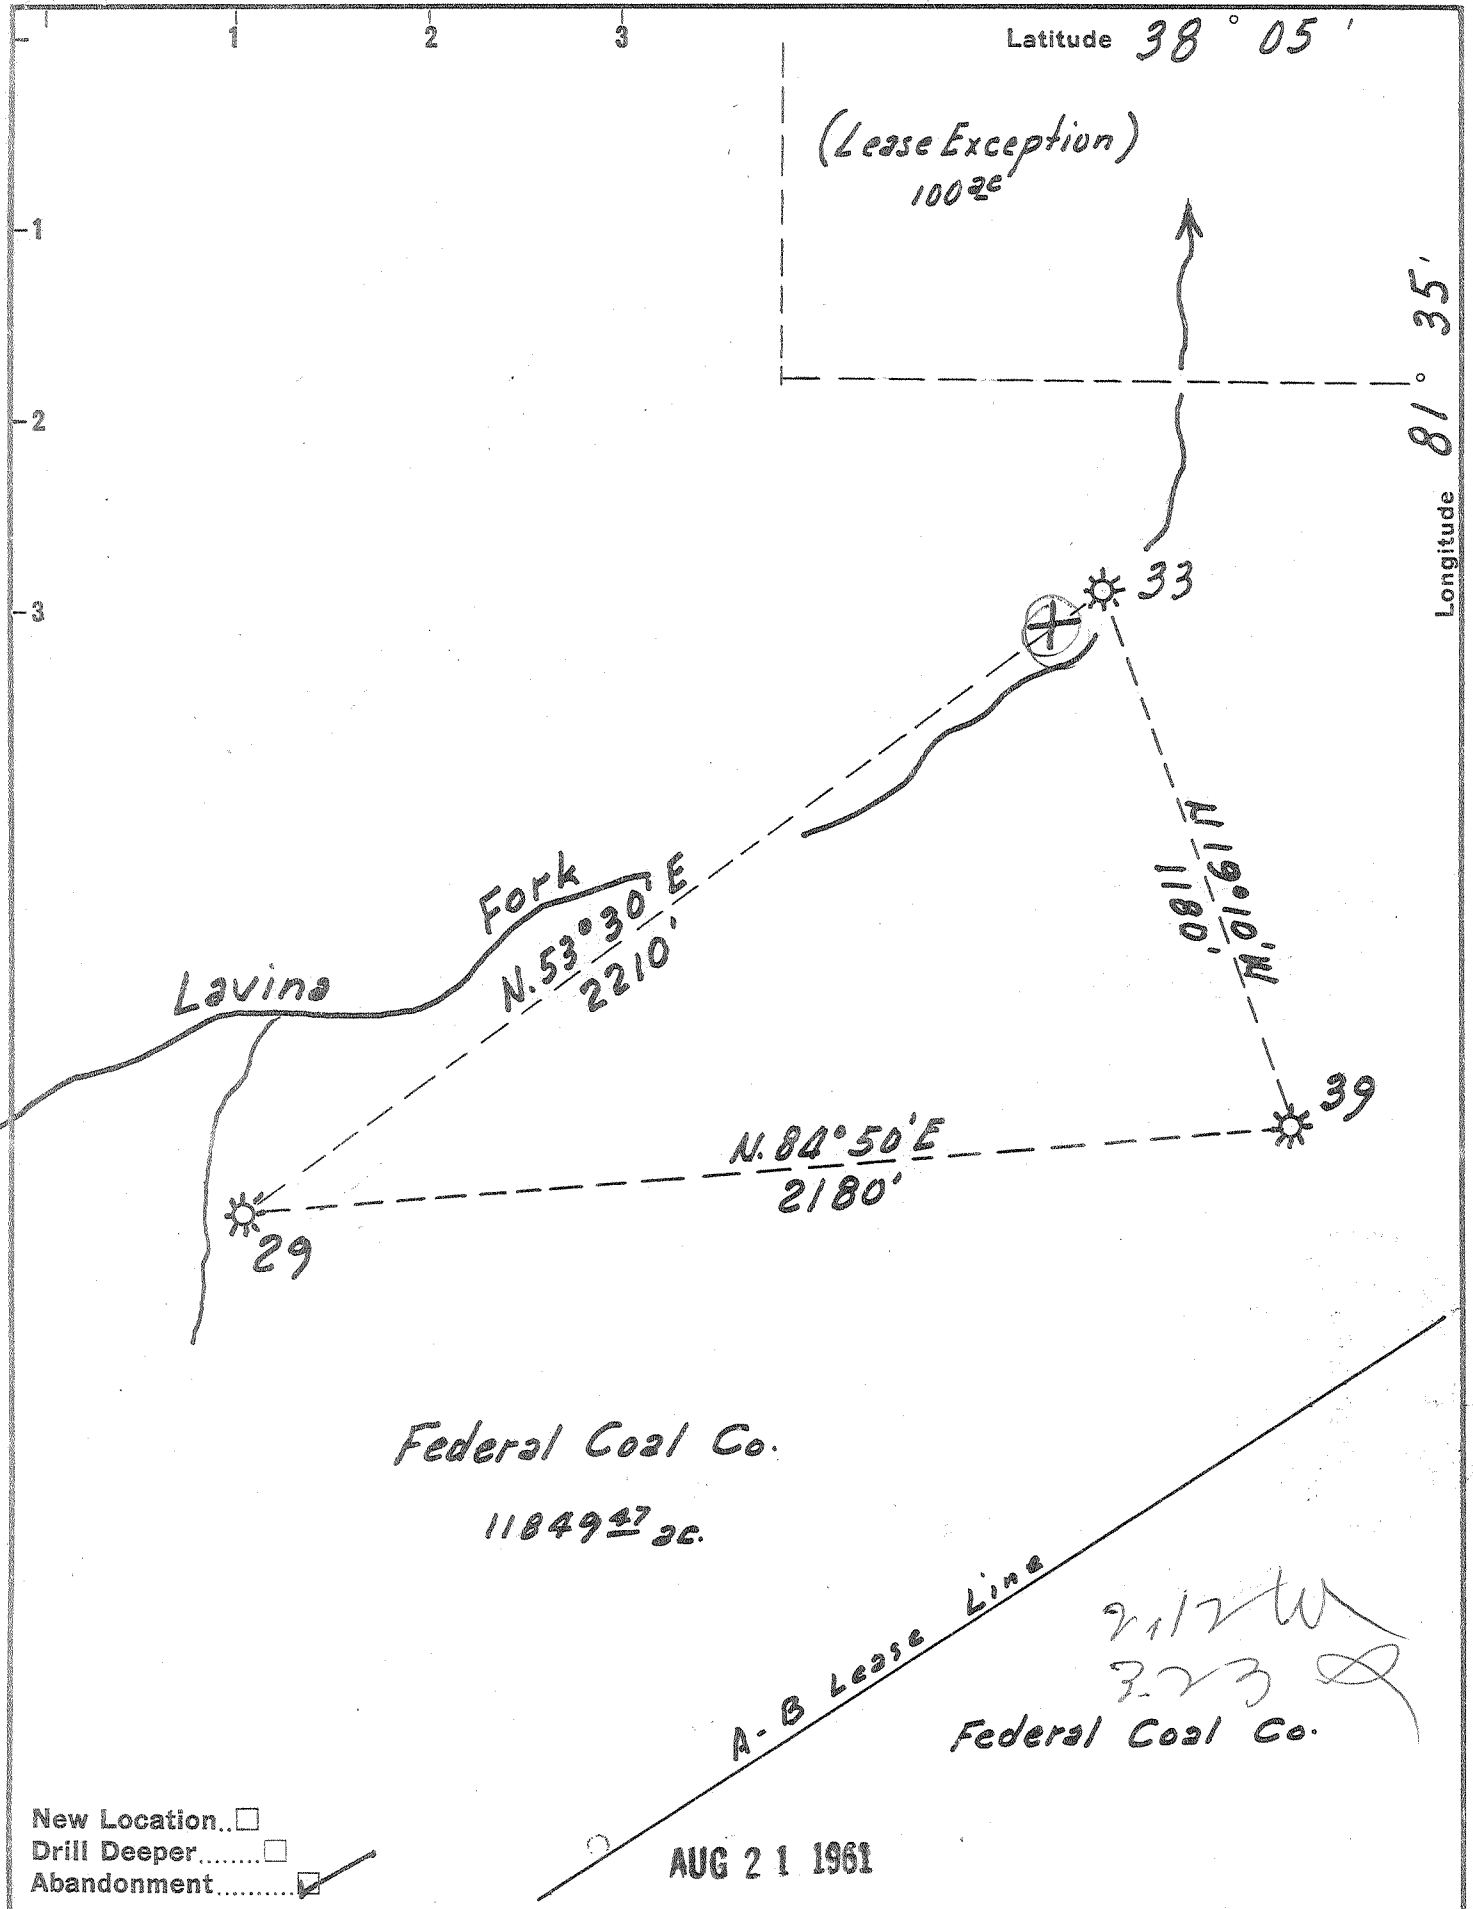

Company	Pure Oil Co.
Address	Reed City, Michigan RFD #1
Farm	Federal Coal Co.
Tract	Acres 11849 ⁴⁷ Lease No. ^{Old New} 236 / 213
Well (Farm) No.	33 Serial No. 558
Elevation (Spirit Level)	916.7
Quadrangle	Peytona (50)
County	Boone District Sherman
Engineer	J. B. Hunter
Engineer's Registration No.	Ohio - 2912
File No.	Drawing No.
Date	6-1-61 Scale 1" = 400'

STATE OF WEST VIRGINIA
DEPARTMENT OF MINES
OIL AND GAS DIVISION
CHARLESTON

WELL LOCATION MAP
FILE NO. 300-393-A

+ Denotes location of well on United States Topographic Maps, scale 1 to 62,500, latitude and longitude lines being represented by border lines as shown.

- Denotes one inch spaces on border line of original tracing.

NE 156 IMPERIAL TRACING CLOTH T.M. 15892

FEDERAL COAL CO., No. 33 (J58) - PURE OIL CO. - 300-393-A