


LEONARD SYKES

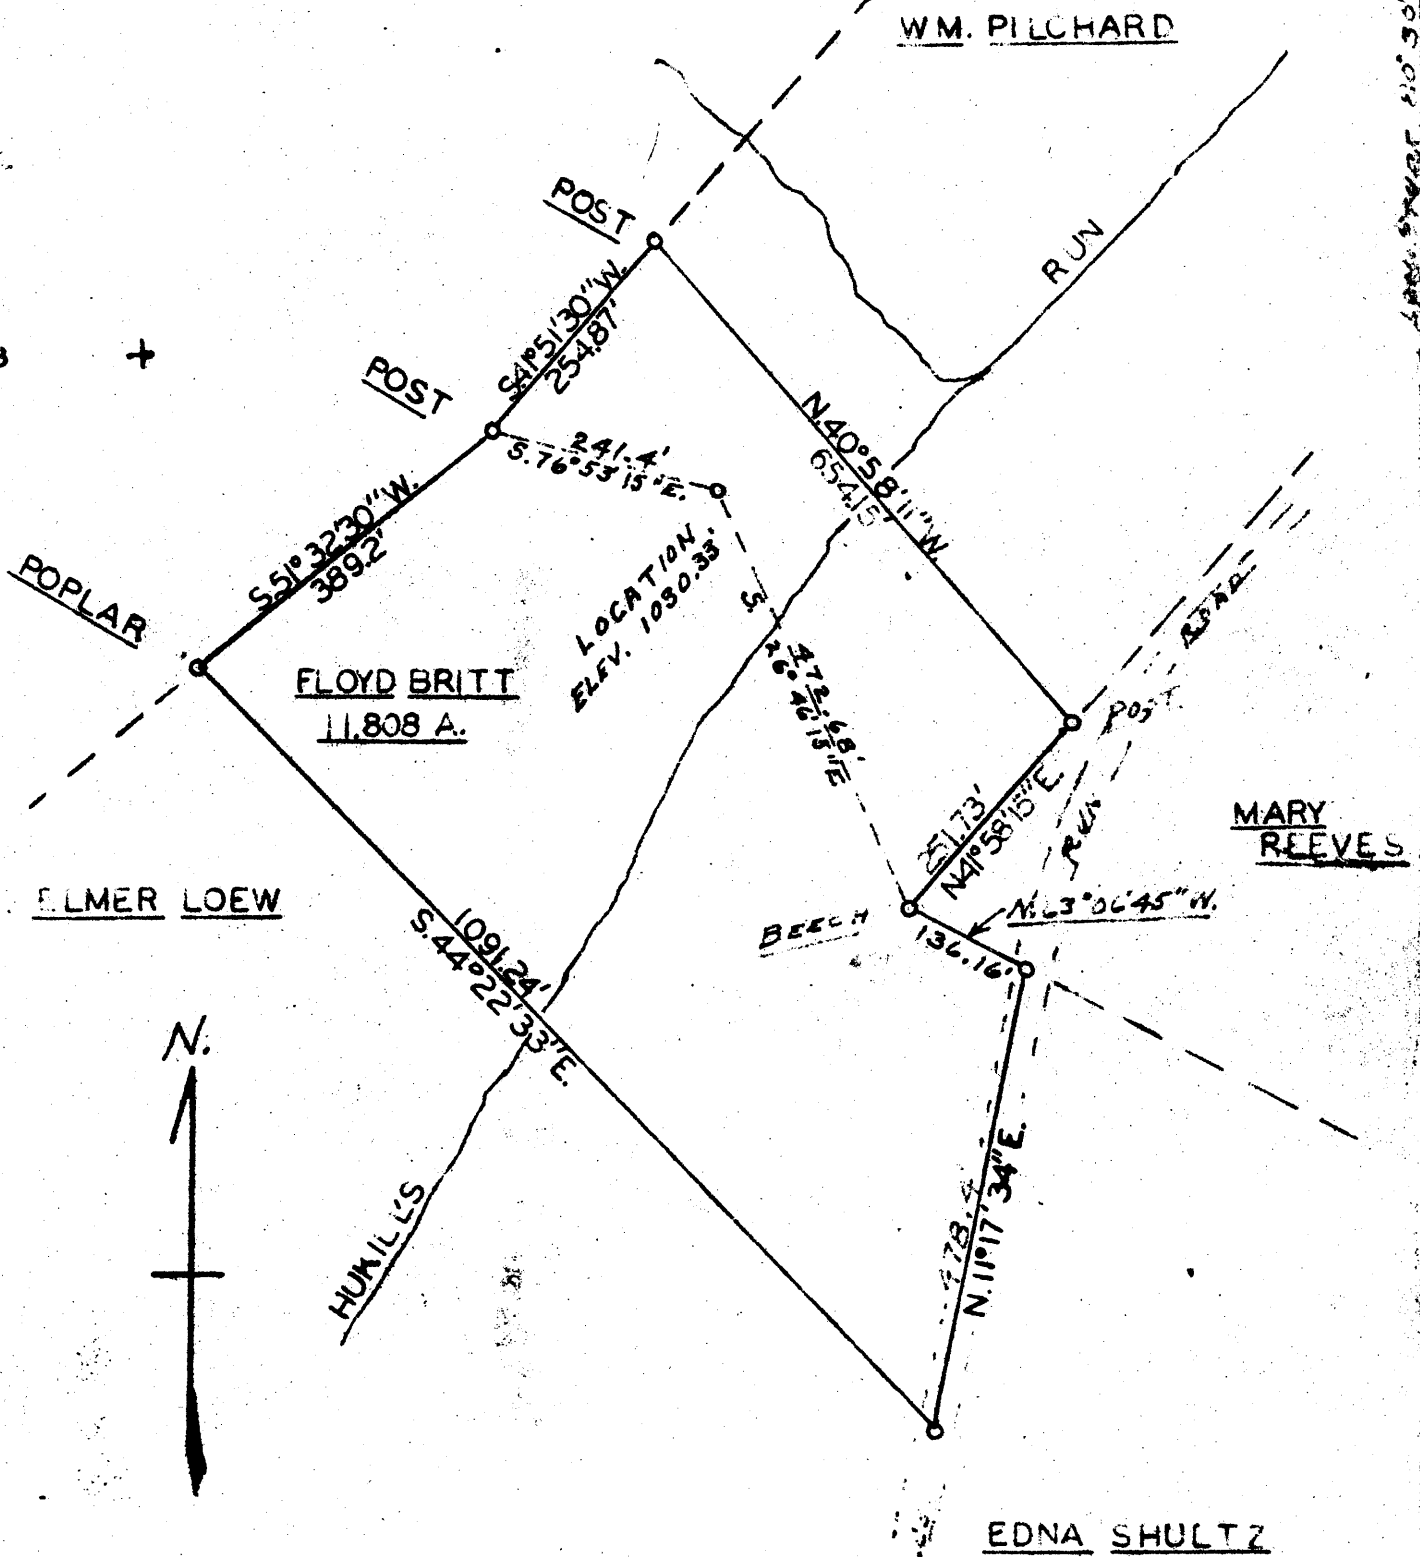

NEW LOCATION
 DRILL DEEPER
 ABANDONMENT

COMPANY -	HUKIL RUN OIL CO
ADDRESS	WELLSBURG W. VA.
FARM	FLOYD BRITT
TRACT -	ACRES 11.808; LEASE NO. -
WELL (FARM) NO. 1	SERIAL NO. -
ELEVATION SPIRIT LEVEL	1030.33
QUADRANGLE	WHEELING
COUNTY, BROOKE -	DIST. BUFFALO
ENGINEER -	William Pilchard
ENGINEER'S REGISTRATION NO.	-
FILE NO. -	DRAWING NO. -
DATE	5-3-'47 SCALE 1"=200'

STATE OF WEST VIRGINIA
 DEPARTMENT OF MINES
 OIL & GAS DIV.
 CHARLESTON
 WELL LOCATION MAP
 FILE NO BRO-50

+ Denotes location of well on United States Topographic maps, scale 1 to 62500, latitude and longitude lines, being represented by border lines at

- DENOTES ONE INCH SPACES ON BORDER LINE OF ORIGINAL TRACING.