


Latitude 82° 25'

Longitude 82° 05'

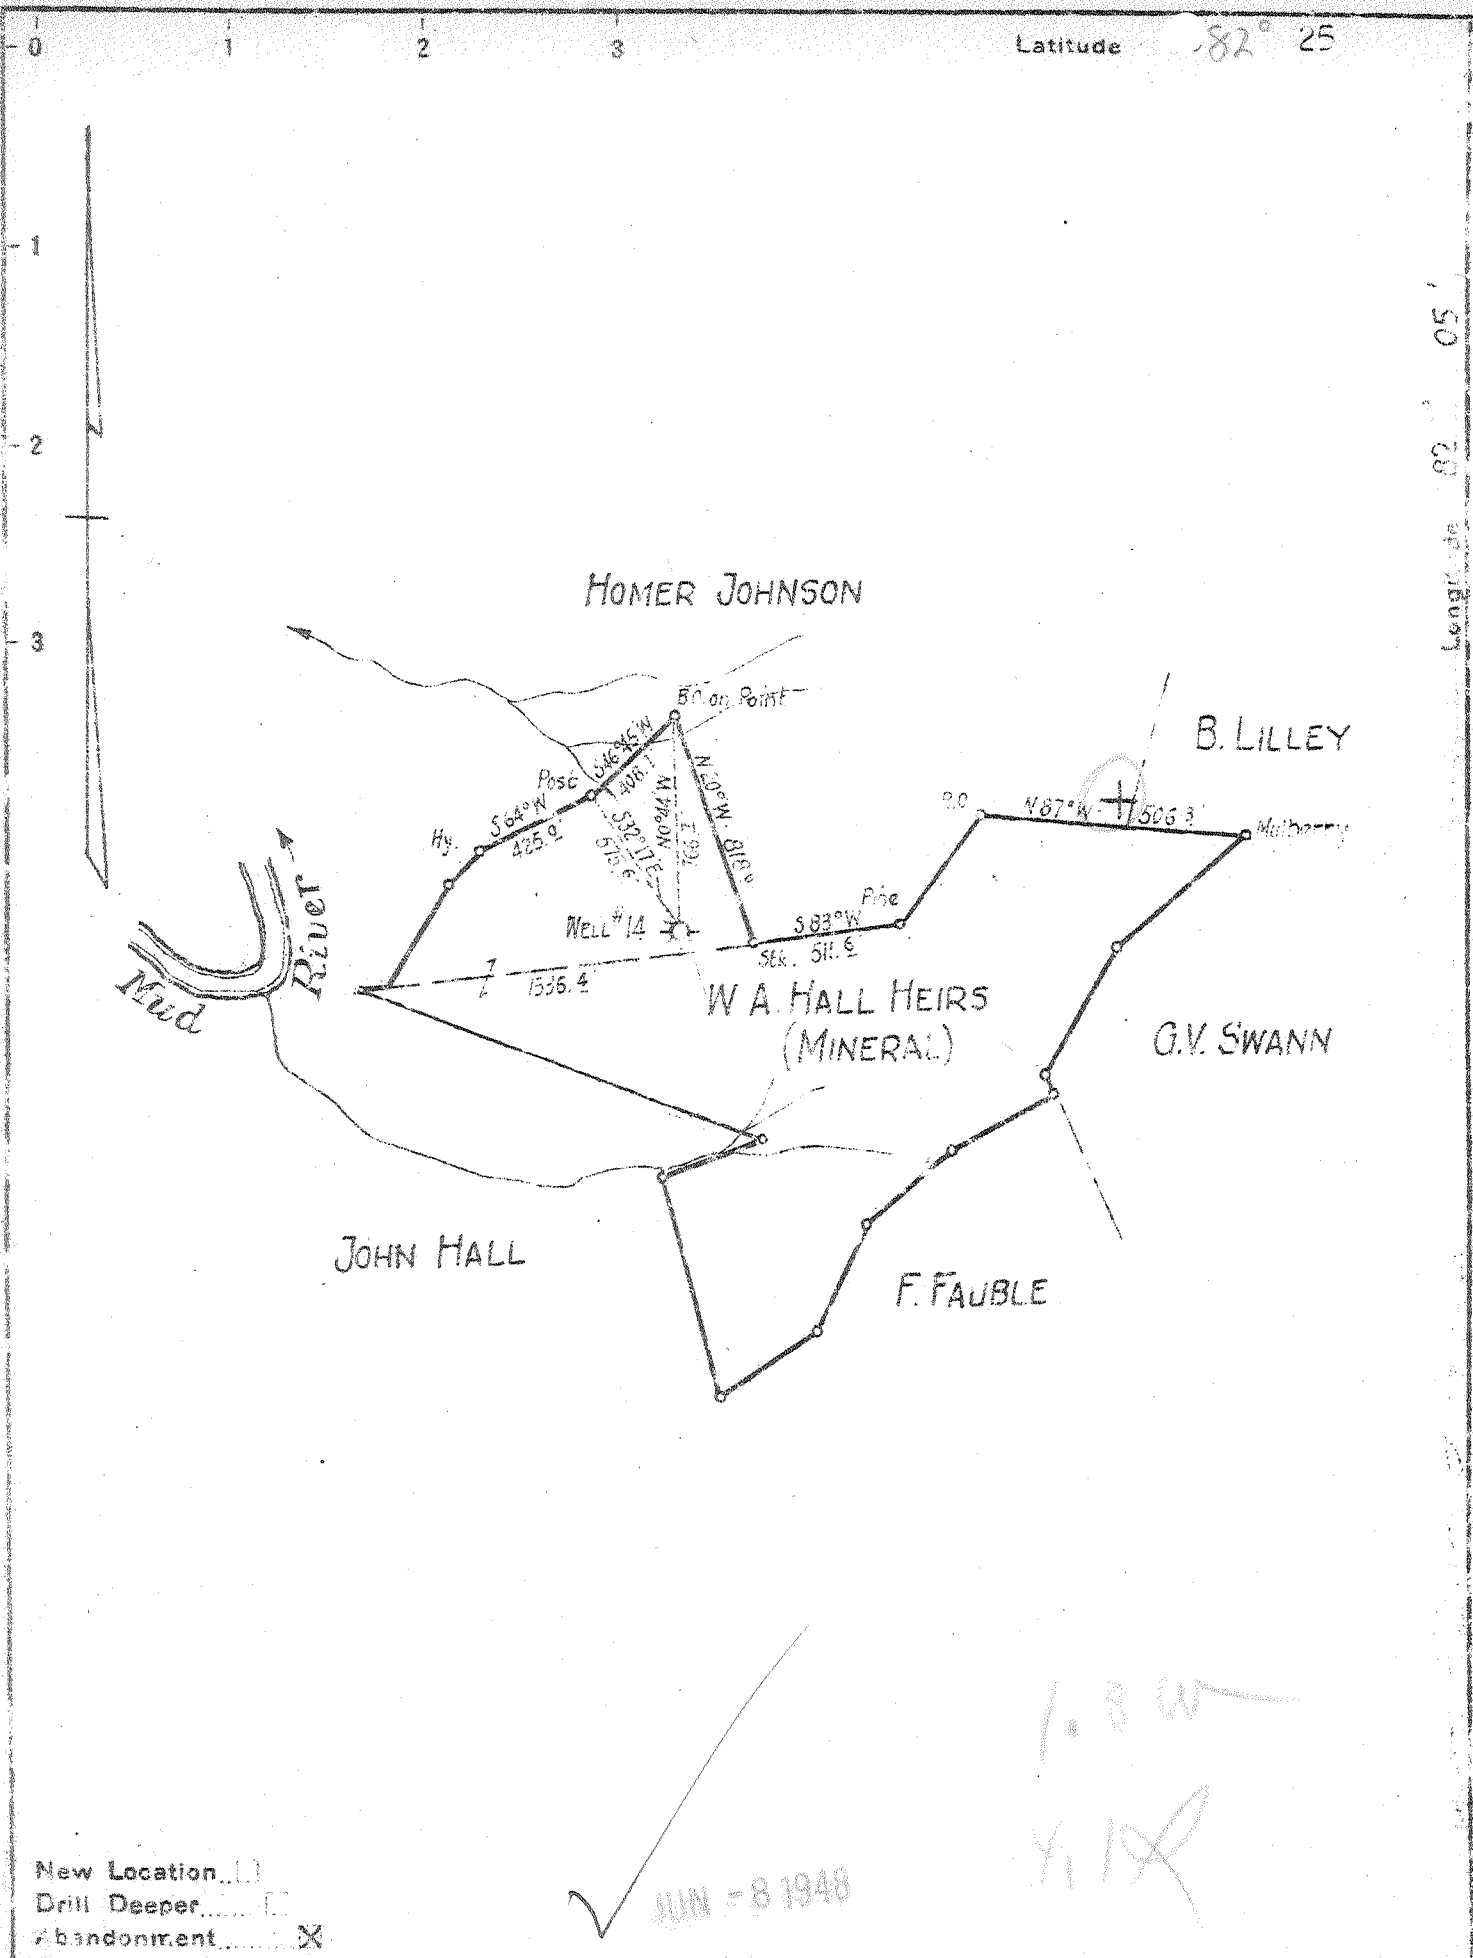

New Location...
 Drill Deeper...
 Abandonment...

✓ JUN - 8 1948

1.8 W
Y. 12

Company	MONICKEL GAS COMPANY		
Address	P.O. Box 1433 CHARLESTON, W.VA.		
Farm	W.A. HALL HEIRS, (MINERAL)		
Tract	Acres	Lease No.	27 M
Well (Farm) No.	1	Serial No.	M 14
Elevation (Spirit Level)	722.0		
Quadrangle	MILTON S.E.		
County	CABELL	District	GRANT
Engineer	L. B. Dorsey		
Engineer's Registration No.	402		
File No.	Drawing No.		
Date	MAY 7, 1948	Scale	1" = 600'

STATE OF WEST VIRGINIA
 DEPARTMENT OF MINES
 OIL AND GAS DIVISION
 CHARLESTON

WELL LOCATION MAP
 FILE NO. CAB-48-A

+ Denotes location of well on United States Topographic Maps, scale 1 to 62,500, latitude and longitude lines being represented by border lines as shown.

- Denotes one inch spaces on border line of original tracing.

Bill Geo (207)

W.A. HALL HEIRS No. 1 (M-14) - MONICKEL GAS Co. - CAB-48-A