

81° 04' 53.1"
(81.08142)
11320'

LATITUDE 39° 00'


STANLEY K. WILSON AGENT 125 ACRE LEASE

UTM NAD 83
4314922 : N
492948 : E
WV STATE PLANE
179974' : N
1518966 : E

81° 02' 30"

6070'

38° 58' 59.7"
(38.98320)

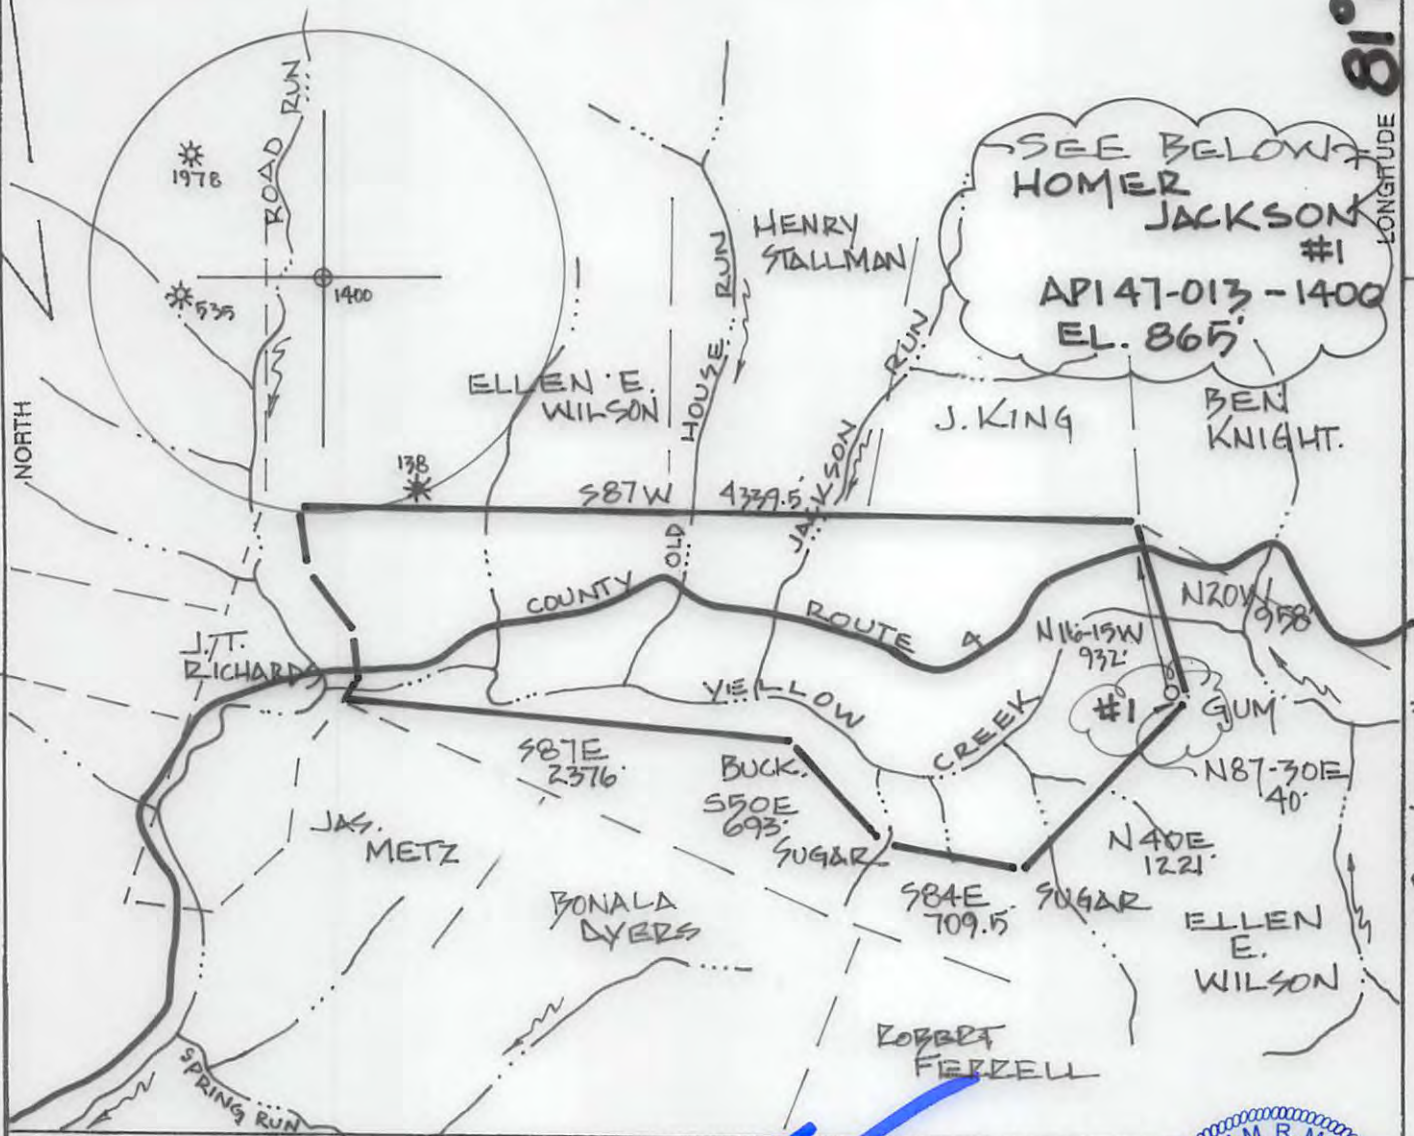

FILE NO. _____
DRAWING NO. _____
SCALE 1" = 1000'
MINIMUM DEGREE OF ACCURACY ORIGINAL
PROVEN SOURCE OF ELEVATION API 47-013 -1400

I THE UNDERSIGNED, HEREBY CERTIFY THAT THIS PLAT IS CORRECT TO THE BEST OF MY KNOWLEDGE AND BELIEF AND SHOWS ALL THE INFORMATION REQUIRED BY LAW AND THE REGULATIONS ISSUED AND PRESCRIBED BY THE DEPARTMENT OF ENERGY.
(SIGNED) _____
R.P.E. _____ P.S. 551



STATE OF WEST VIRGINIA
DEPARTMENT OF ENERGY
DIVISION OF OIL AND GAS



DATE MAY 3, 2017
OPERATOR'S WELL NO. _____
API WELL NO. 47 013-01400W
STATE COUNTY PERMIT

WELL TYPE: OIL GAS LIQUID INJECTION _____ WASTE DISPOSAL _____
(IF "GAS,") PRODUCTION STORAGE _____ DEEP _____ SHALLOW
LOCATION: ELEVATION 865' WATER SHED YELLOW CREEK
DISTRICT CENTER COUNTY CALHOUN
QUADRANGLE GRANTSVILLE

SURFACE OWNER GREG TAYLOR ACREAGE 125
OIL & GAS ROYALT STANLEY K. WILSON, AGENT LEASE AC 125

PROPOSED WORK: DRILL _____ CONVERT _____ DRILL DEEPER _____ REDRILL FRACTURE OR STIMULATE _____ PLUG OFF OLD FORMATION PERFORATE NEW FORMATION OTHER PHYSICAL CHANGE IN WELL (SPECIFY) CLEAN OUT PERF & FRAG BORE

PLUG AND ABANDON _____ CLEAN OUT AND REPLUG _____
TARGET FORMATION BEREA ESTIMATED DEPTH 2207'
WELL OPERATOR BUCKEYE OIL PROD. DESIGNATED AGENT HENRY W. SINNETT, JR.
ADDRESS P.O. BOX 129 ADDRESS 1923 YELLOW CREEK ROAD
WOOSTER, OHIO 44691 BIG BEND, WY 26136

07/14/2017

FORM WV-6

COUNTY NAME PERMIT

