


LEGEND


LEASE LINE	---
SURFACE LINE	----
WELL LATERAL	-----
OFFSET LINE	-----
TIE LINE	-----
CREEK	~~~~~
FENCE	*-----*
PROPOSED WELL	⊙
EXISTING WELL	⊙
PERMITTED WELL	⊙
TAX MAP-PARCEL	00-00

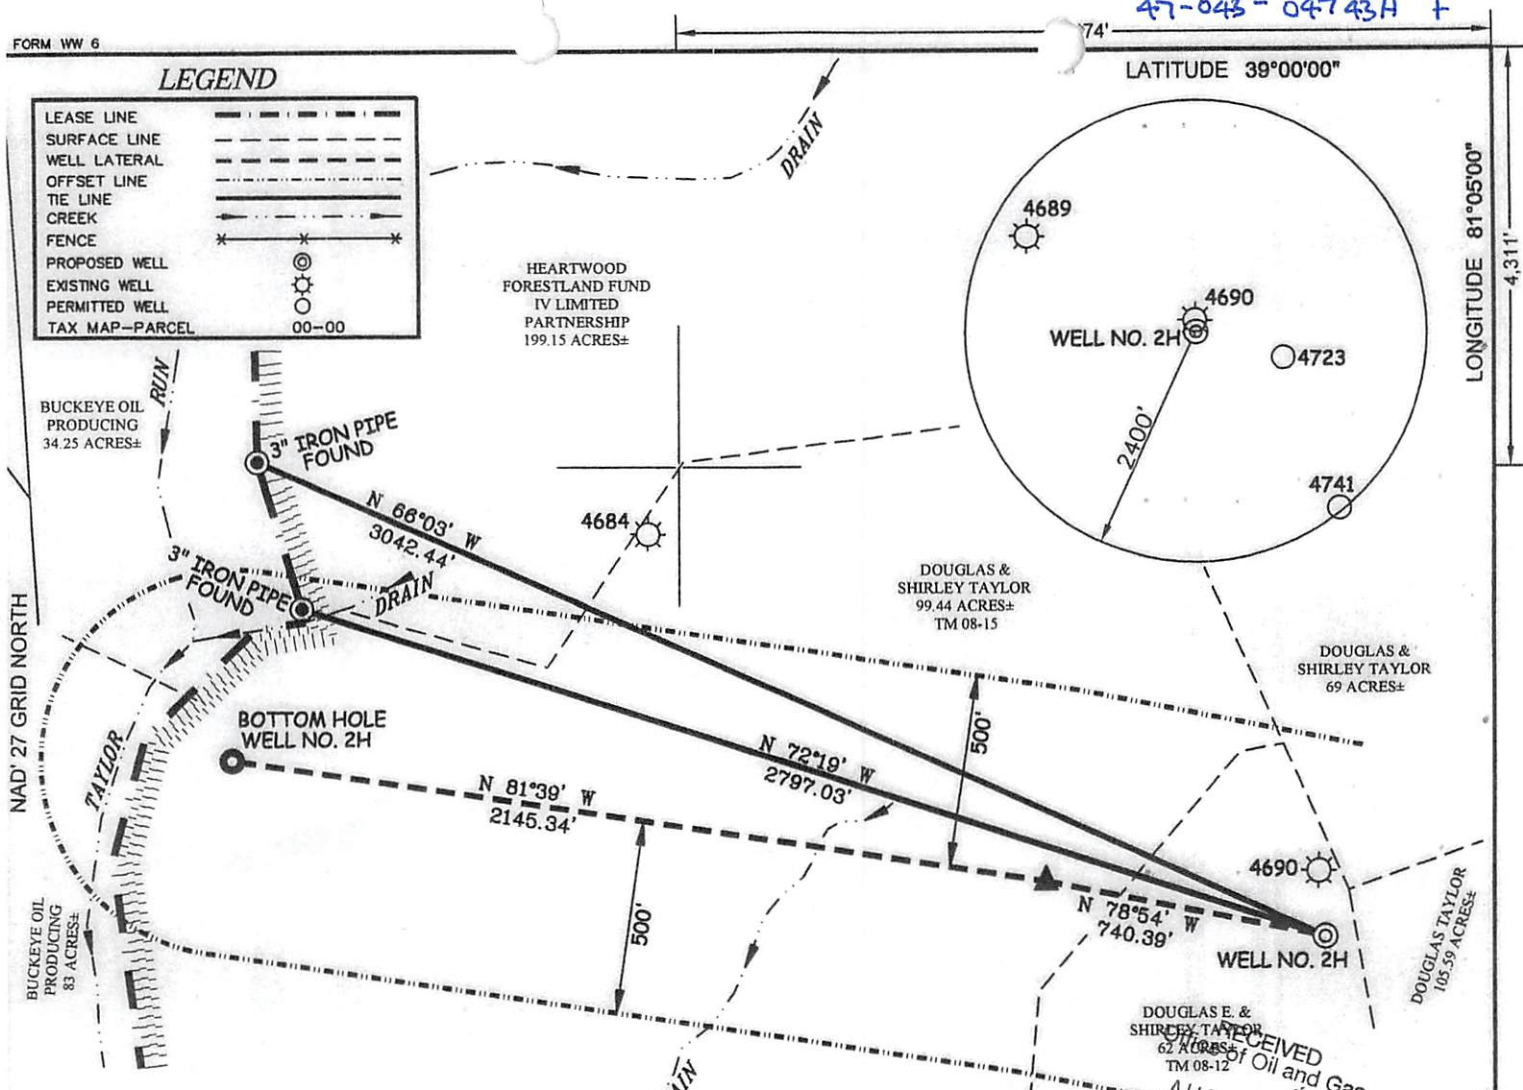

**J.M. BENNETT LEASE
700 ACRES±
WELL NO. 2H**

(S.P.C. SOUTH ZONE) (UTM(M) ZONE 17 NORTH)
 NAD'27 S.P.C.(FT) N. 724,001 E. 1,967,837
 NAD'27 GEO. LAT-(N) 38.98816 LONG-(W) 81.11314
 NAD'83 UTM (M) N. 4,315,479 E. 490,215
BOTTOM HOLE
 NAD'27 S.P.C.(FT) N. 724,456 E. 1,964,988
 NAD'27 GEO. LAT-(N) 39.98940 LONG-(W) 81.12317
 NAD'83 UTM (M) N. 4,315,617 E. 489,347

REFERENCES

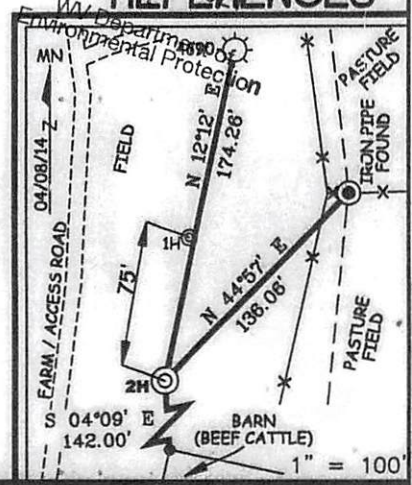

NOTES ON SURVEY

- NO WATER WELLS WERE FOUND WITHIN 250' OF PROPOSED GAS WELL.

Professional Energy Consultants
 A DIVISION OF SMITH LAND SURVEYING, INC.

 SURVEYORS
 ENGINEERS
 ENVIRONMENTAL
 PROJECT MGMT.
 (304) 462-6634
 WWW.SLSURVEYS.COM



I THE UNDERSIGNED, HEREBY CERTIFY THAT THIS PLAT IS CORRECT TO THE BEST OF MY KNOWLEDGE AND BELIEF AND SHOWS ALL THE INFORMATION REQUIRED BY LAW AND THE REGULATIONS ISSUED AND PRESCRIBED BY THE DIVISION OF ENVIRONMENTAL PROTECTION.

P.S. 677
Gregory A. Smith

(+) DENOTES LOCATION OF WELL ON UNITED STATES TOPOGRAPHIC MAPS.
 DATE JUNE 09, 20 14
 REVISED _____ 20 _____
 OPERATORS WELL NO. J.M. BENNETT 2H
 API WELL NO. 47 - 043 - 04743H F
 STATE COUNTY PERMIT

MINIMUM DEGREE OF ACCURACY 1 / 200 FILE NO. 8040P2H(493-53)
 HORIZONTAL & VERTICAL CONTROL DETERMINED BY DGPS (MAPPING GRADE TIE TO CORS NETWORK) SCALE 1" = 500'

STATE OF WEST VIRGINIA
 DIVISION OF ENVIRONMENTAL PROTECTION
 OFFICE OF OIL AND GAS

WELL TYPE: OIL GAS LIQUID INJECTION WASTE DISPOSAL IF "GAS" PRODUCTION STORAGE DEEP SHALLOW

LOCATION:
 ELEVATION 1,002' WATERSHED UNNAMED DRAIN & BIG RUN OF YELLOW CREEK
 DISTRICT SHERIDAN COUNTY CALHOUN QUADRANGLE GRANTSVILLE 7.5'

SURFACE OWNER: DOUGLAS E. AND SHIRLEY TAYLOR ACREAGE 62±
ROYALTY OWNER: J.M. BENNETT HEIRS AND/OR ASSIGNS ACREAGE 700± **08/13/2021**

PROPOSED WORK: LEASE NO. _____
 DRILL CONVERT DRILL DEEPER REDRILL FRACTURE OR STIMULATE PLUG OFF OLD FORMATION
 PERFORATE NEW FORMATION PLUG AND ABANDON CLEAN OUT AND REPLUG OTHER
 PHYSICAL CHANGE IN WELL (SPECIFY) _____ TARGET FORMATION BEREA
 ESTIMATED DEPTH TVD 2,467' TMD 5,045'

WELL OPERATOR: BUCKEYE OIL PRODUCING CO. **DESIGNATED AGENT:** HENRY W. SINNETT
ADDRESS: P.O. BOX 129 **ADDRESS:** RT. 1 BOX 150A
WOOSTER, OH 44691 **BIG BEN, WV 26136**

COUNTY NAME
 PERMIT

47-013 - 0474314 F

JM BENNETT #1H
JM BENNETT #2H
SHERIDAN DISTRICT
CALHOUN COUNTY, WV

- Wells_Proposed
- BOP_Wells_WV
- WVMajorRoads

