


LATITUDE 38° 55'

1345
1462

LONGITUDE 81° 00'

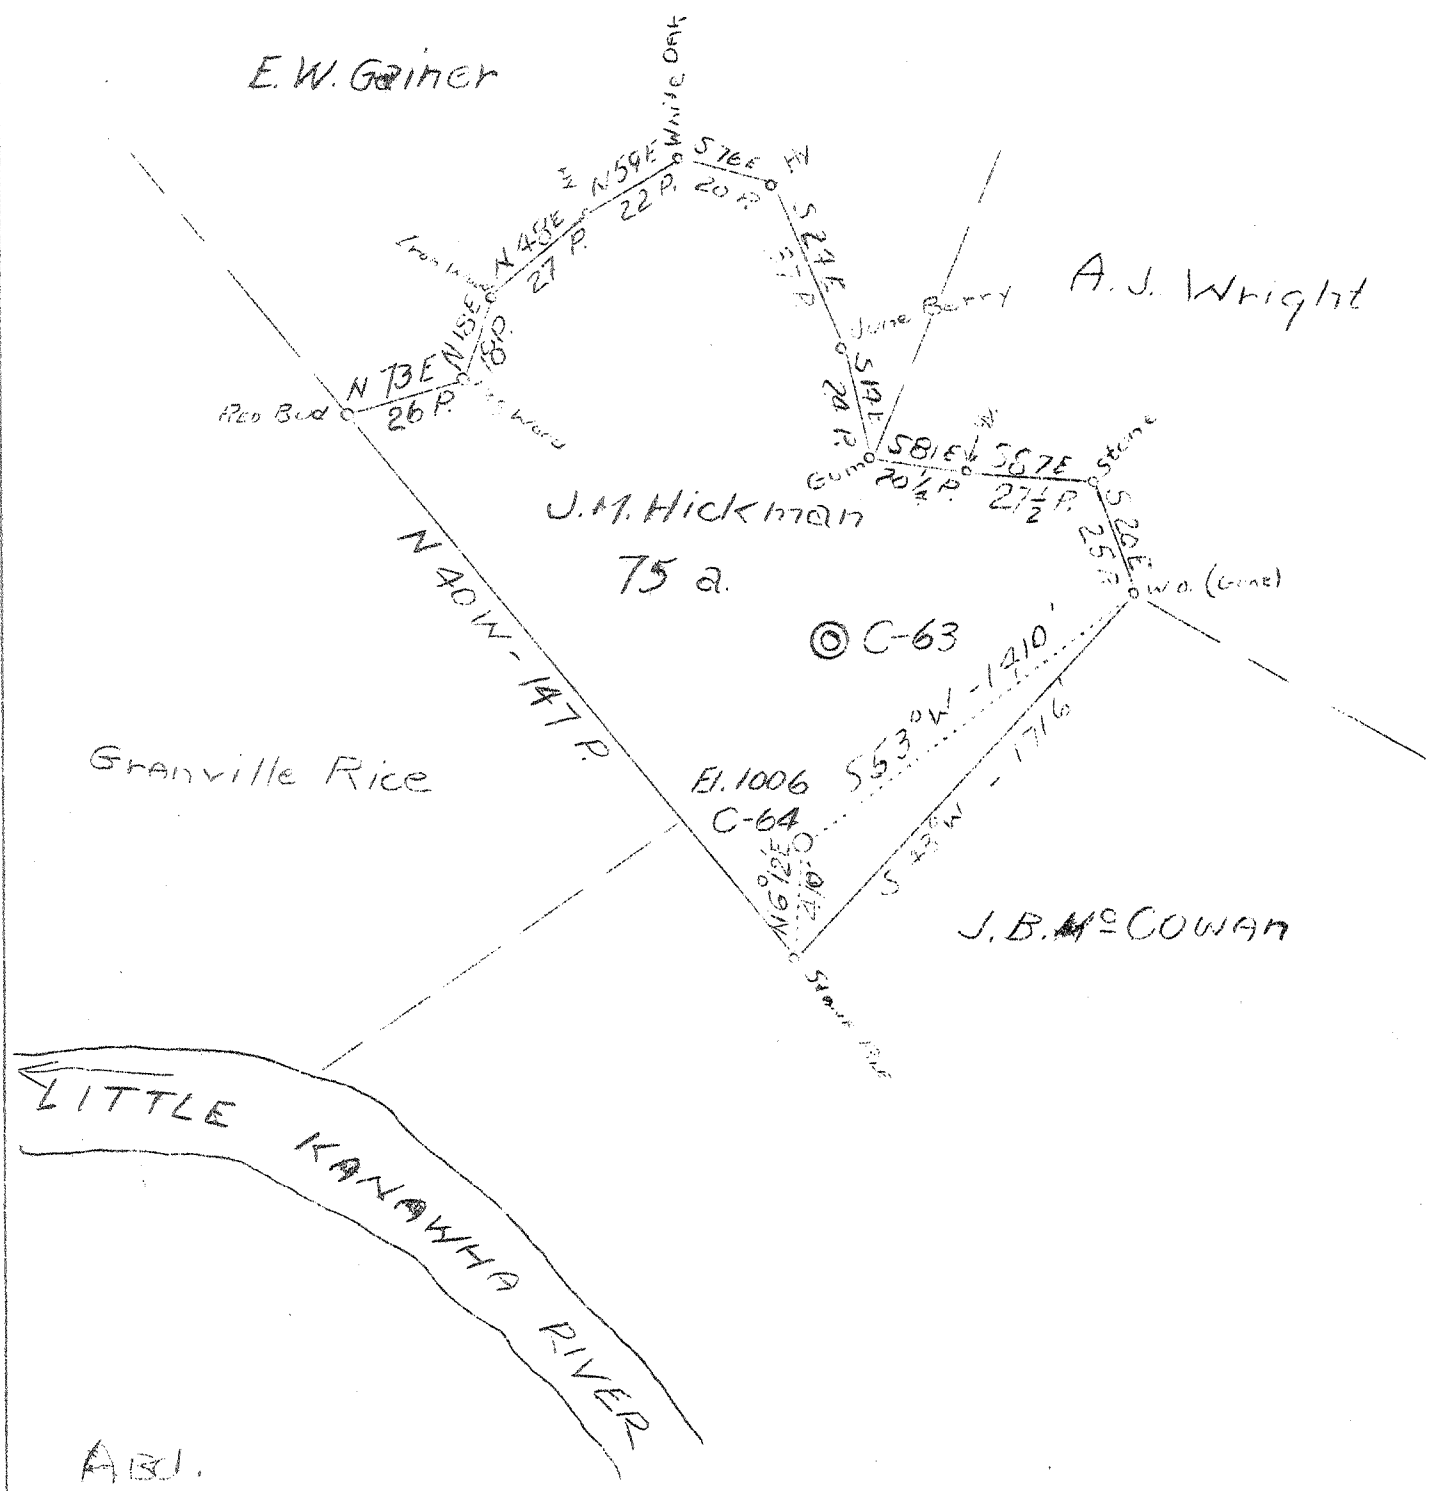

Company Hope Constr. & Ref. Co.
 Address Clarksburg, W.Va.
 Farm J.M. Hickman
 Tract Acres 75 Lease No. 13794
 Well (Farm) No. 2 Serial No. C-64
 Elevation (Spirit Level)* 1006'
 Quadrangle Arnoldsburg F.C
 County Calhoun District Sherman
 Engineer C.W. Clark
 Engineer's Registration No. 744
 File No. _____ Drawing No. _____
 Date Oct. 6, 1937 Scale 1"-40 P.

STATE OF WEST VIRGINIA
 Department of Mines
 OIL AND GAS DIVISION
 CHARLESTON

WELL LOCATION MAP

File No. CAL-79A

+ Denotes location of well on United States Topographic Maps, scale 1 to 62,500, latitude and longitude lines being represented by border lines as shown.

— Denotes one inch spaces on border line of original tracing.