


Latitude 38° 55'

Longitude 81° 10'

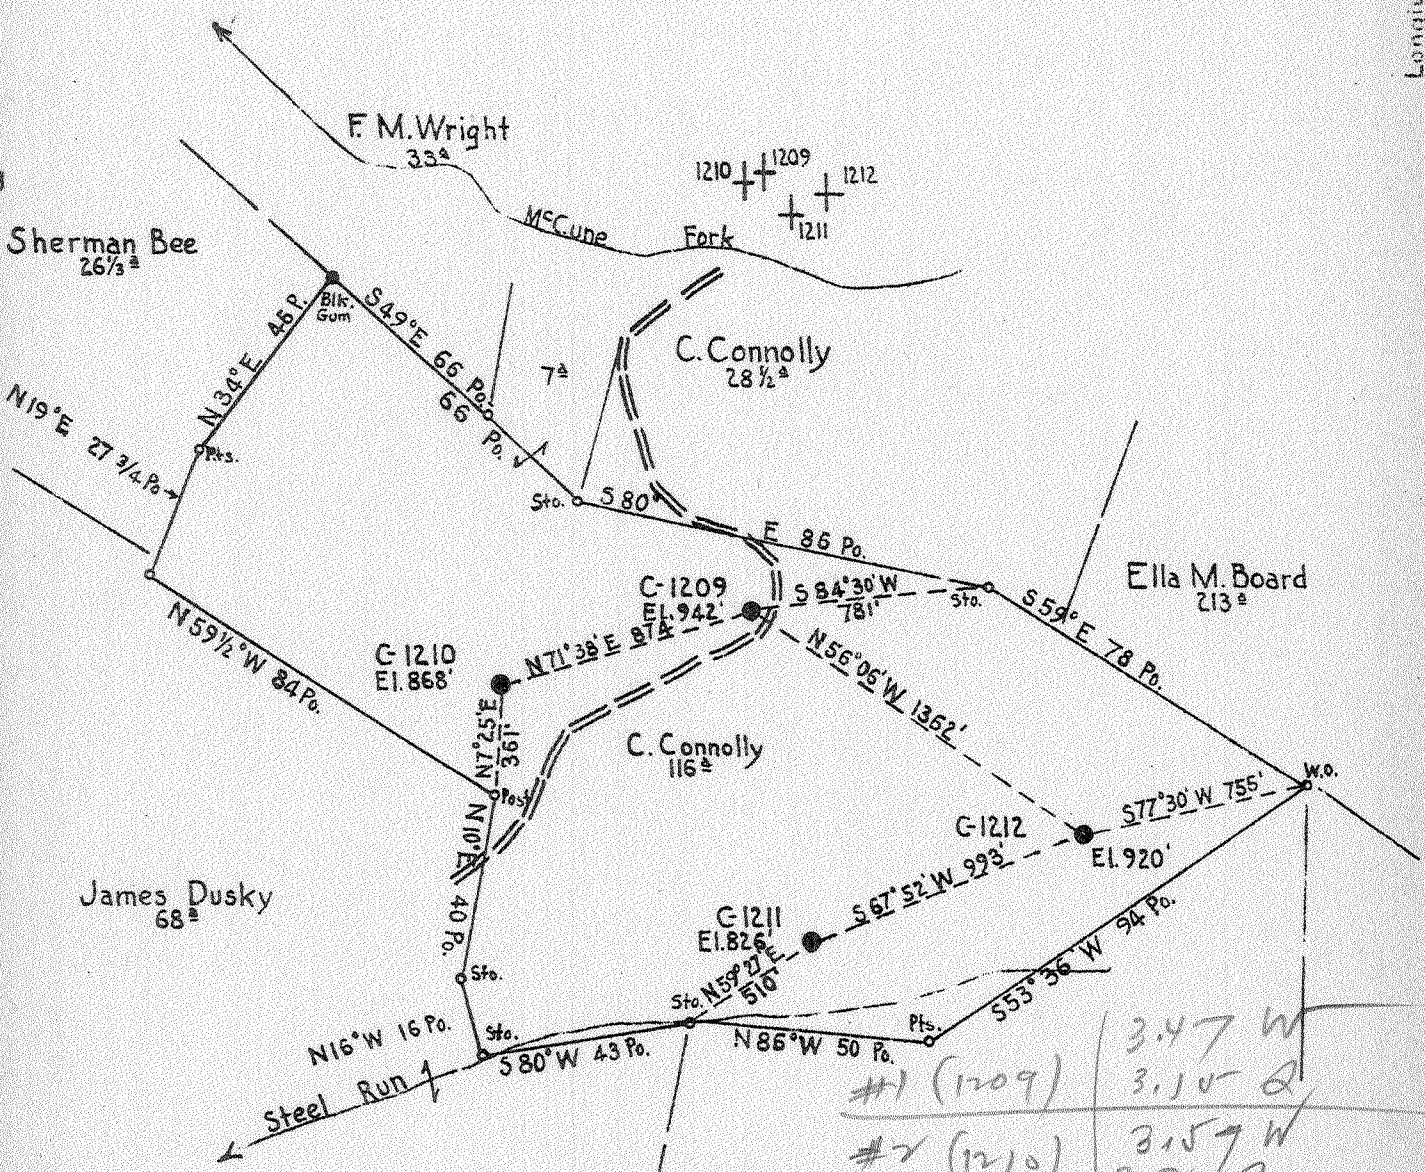

#1 (1209)	3.47 W
#2 (1210)	3.15 Q
#3 (1211)	3.57 W
#4 (1212)	3.37 Q
	3.13 W
	3.76 Q

New Location
 Drill Deeper
 Abandonment

1212
 X 1210 & 1211
 JUN - 1 1941

FB.668 P.19-20 539-W25 Sh. 42/52

Company HOPE CONST. & REFINING CO.
 Address CLARKSBURG, W. VA.
 Farm C. Connolly
 Tract _____ Acres 116 Lease No. 5630
 Well (Farm) No. 1-2-3-4 Serial No. C-1209
 Elevation (Spirit Level) See Plat Above -1210
-1211
-1212
 Quadrangle ARNOLDSBURG
 County CALHOUN District LEE
 Engineer W.M. Bowers
 Engineer's Registration No. 900
 File No. _____ Drawing No. _____
 Date June 23, 1939 Scale 1" = 40 P.


STATE OF WEST VIRGINIA
 DEPARTMENT OF MINES
 OIL AND GAS DIVISION
 CHARLESTON

WELL LOCATION MAP

FILE NO. Cal-104-105-A
Cal-124A-132A

+ Denotes location of well on United States Topographic Maps, scale 1 to 62,500, latitude and longitude lines being represented by border lines as shown.

- Denotes one inch spaces on border line of original tracing.

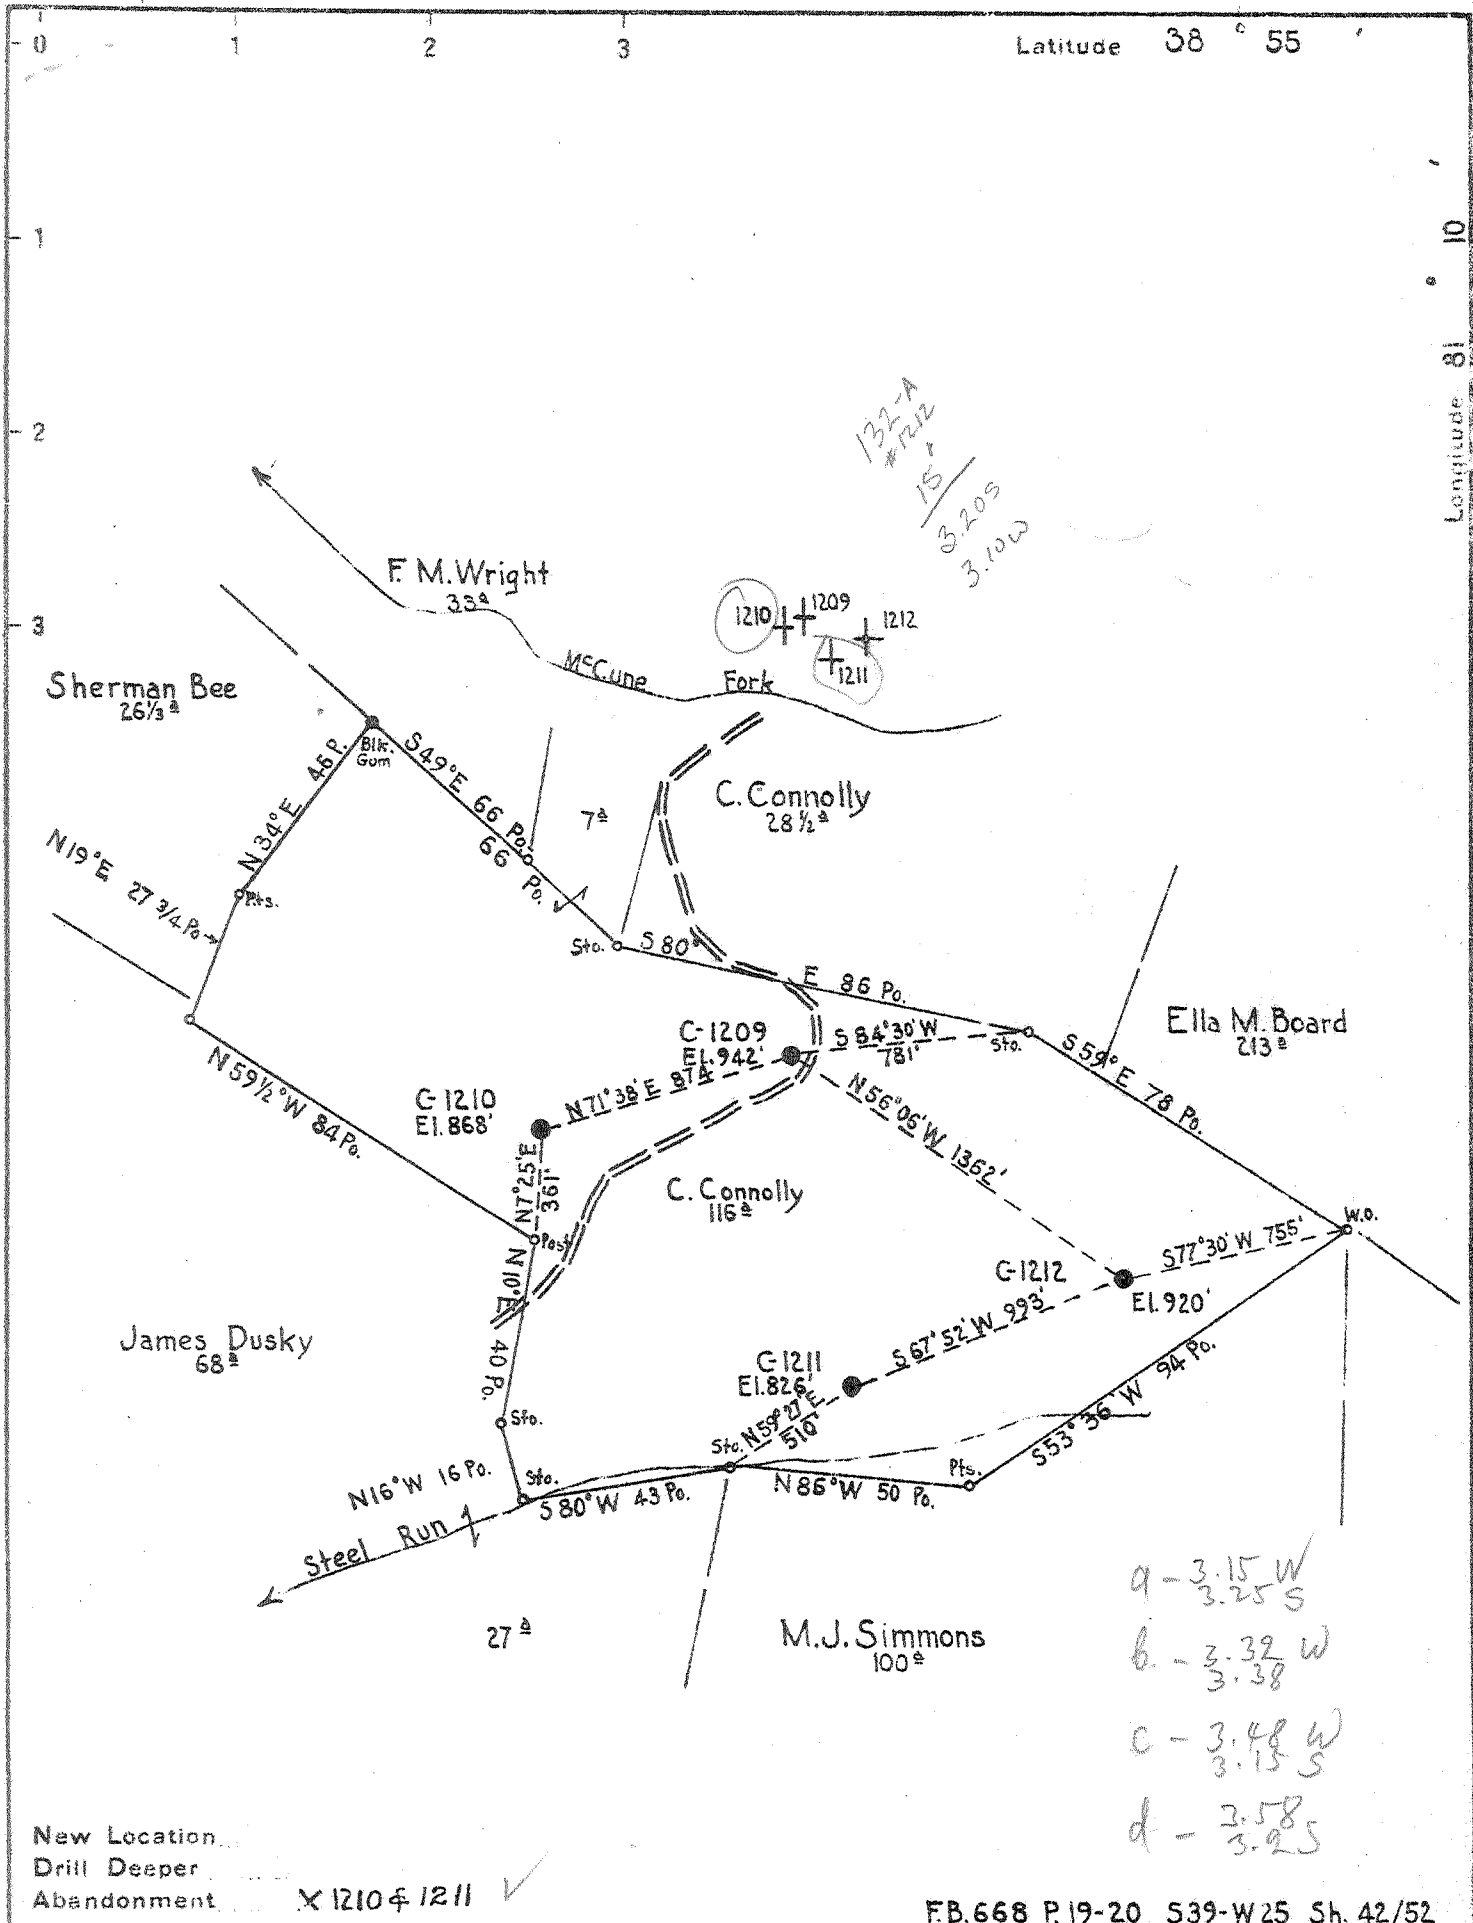

New Location
 Drill Deeper
 Abandonment X 1210 & 1211 ✓

FB.668 P.19-20 539-W25 Sh. 42/52

Company HOPE CONST & REFINING CO.
 Address CLARKSBURG, W. VA.
 Farm C. Connolly
 Tract _____ Acres 116 Lease No. 5630
 Well (Farm) No. 1-2-3-4 Serial No. G-1209
 Elevation (Spirit Level) See Plat Above -1210
-1211
-1212
 Quadrangle ARNOLDSBURG WV
 County CALHOUN District LEE
 Engineer W.M. Bowers
 Engineer's Registration No. 900
 File No. _____ Drawing No. _____
 Date June 23, 1939 Scale 1" = 40 Poles

STATE OF WEST VIRGINIA
 DEPARTMENT OF MINES
 OIL AND GAS DIVISION
 CHARLESTON

WELL LOCATION MAP

FILE NO. Cal-104-105-A
Cal-124A-132A
 1209 - 1212

WELL

+ Denotes location of well on United States Topographic Maps, scale 1 to 62,500, latitude and longitude lines being represented by border lines as shown.

- Denotes one inch spaces on border line of original tracing.