


Latitude 39 00

Longitude 81° 05'

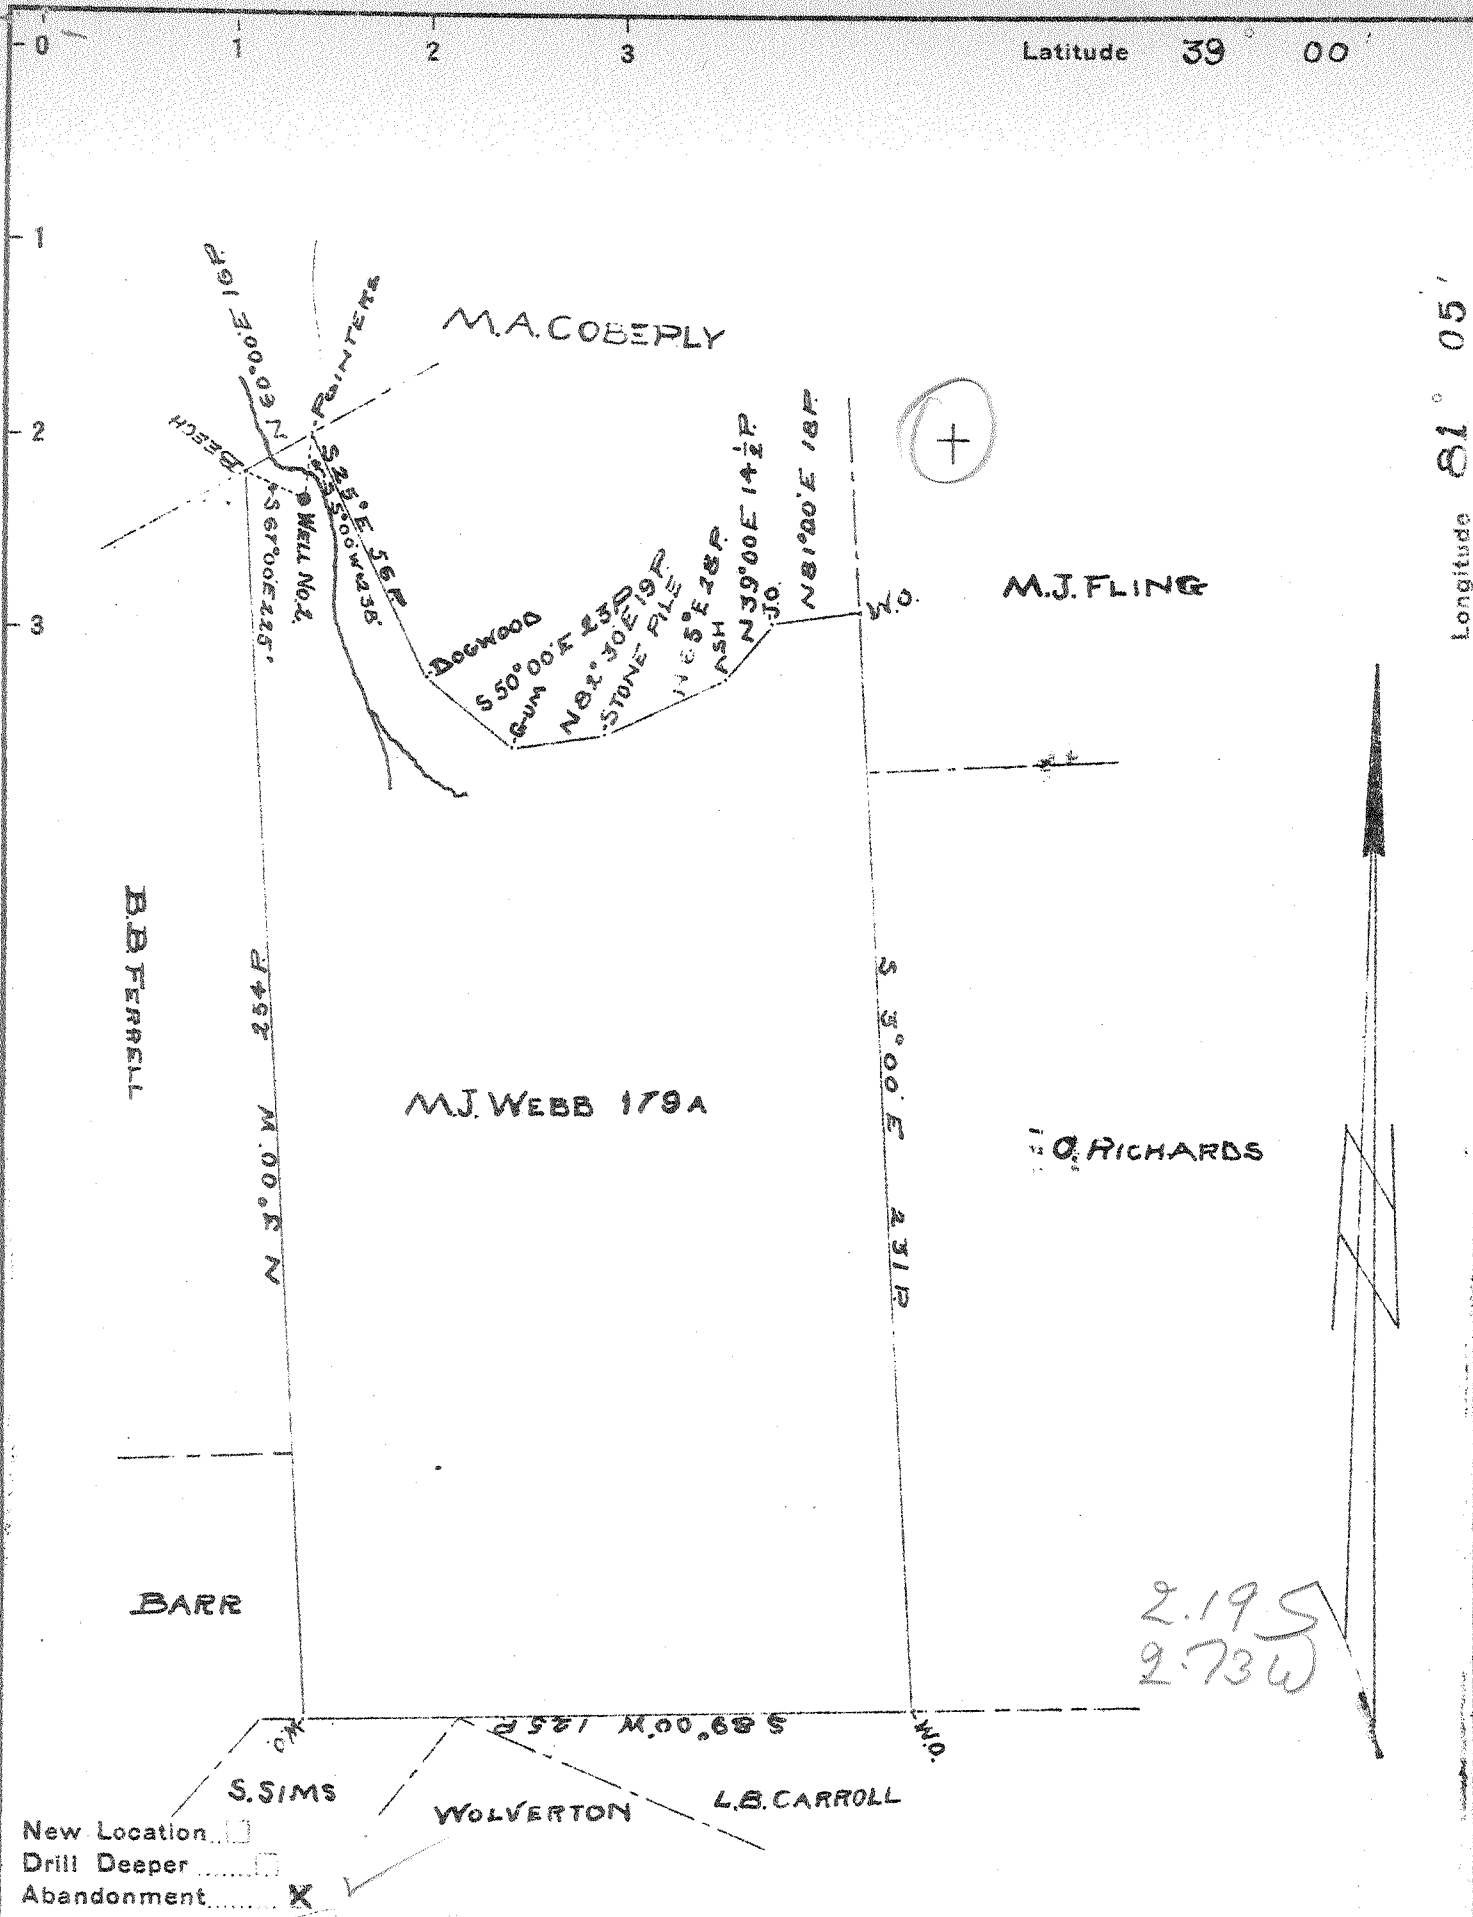

New Location
 Drill Deeper
 Abandonment

Company H.W. RUSSELL TRUSTEE FOR MORROW
 Address PARKERSBURG WEST VIRGINIA
 Farm M.J. WEBB
 Tract _____ Acres 179 Lease No. _____
 Well (Farm) No. 2 Serial No. _____
 Elevation (Spirit Level) 721'
 Quadrangle ARNOLDSBURG
 County CALHOUN District SHERIDAN
 Engineer [Signature]
 Engineer's Registration No. _____
 File No. _____ Drawing No. _____
 Date 5-7-42 Scale 1 IN = 40 F

STATE OF WEST VIRGINIA
 DEPARTMENT OF MINES
 OIL AND GAS DIVISION
 CHARLESTON

WELL LOCATION MAP
 FILE NO. C21-152-A

+ Denotes location of well on United States Topographic Maps, scale 1 to 62,500, latitude and longitude lines being represented by border lines as shown.

- Denotes one inch spaces on border line of original tracing.