


Lat. 39° 00'

Long 81° 00'

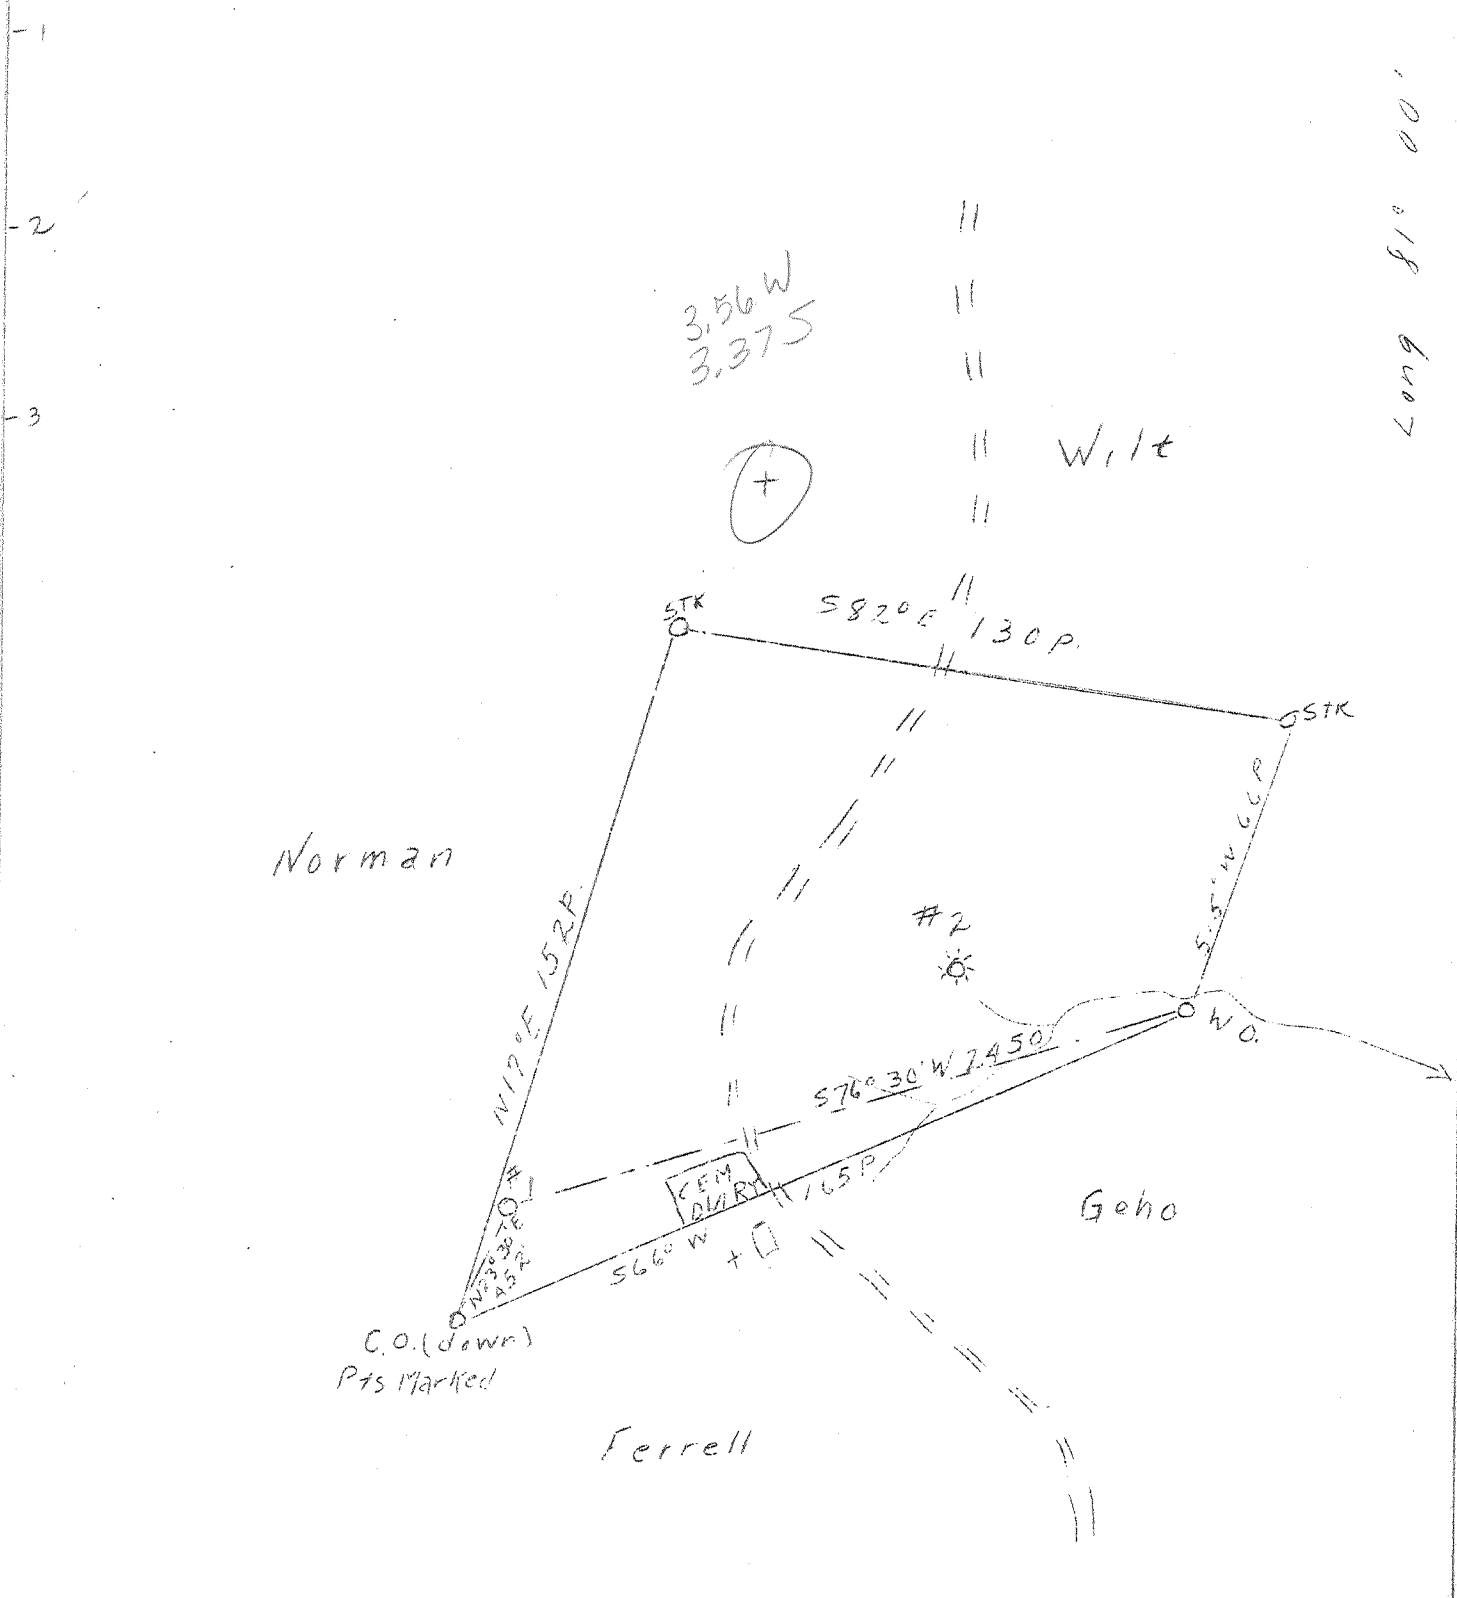

ABANDONMENT X

COMPANY BOWSER GAS & OIL CO.
 ADDRESS UNION TRUST BLDG., PARKERSBURGH
 FARM LURROWS, ARCHIE
 TRACT ACRES 86 LEASE NO.
 WELL (FARM) NO. 1 SERIAL NO.
 ELEVATION (S.L.) 1162
 QUADRANGLE ARNOLDSBURG NE
 COUNTY CALHOUN DISTRICT CENTER
 ENGINEER BRUCE FERRELL, JR.
 ENGINEER'S REG. NO.
 FILE NO. DRAWING NO.
 DATE JULY 19, 1943 SCALE 40 P - 1"

STATE OF WEST VIRGINIA
 DEPARTMENT OF MINES
 OIL AND GAS DIVISION
 CHARLESTON

WELL LOCATION MAP
 FILE NO. CAL - 214-A

☼ DENOTES LOCATION OF WELL ON U.S. TOPOGRAPHIC MAPS, SCALE 1 TO 62,500 LATITUDE AND LONGITUDE LINES BEING REPRESENTED BY BORDER LINES AS SHOWN.

|| DENOTES ONE INCH SPACES ON BORDER LINE OF ORIGINAL TRACING.