


Latitude 39 00

Longitude 81 00

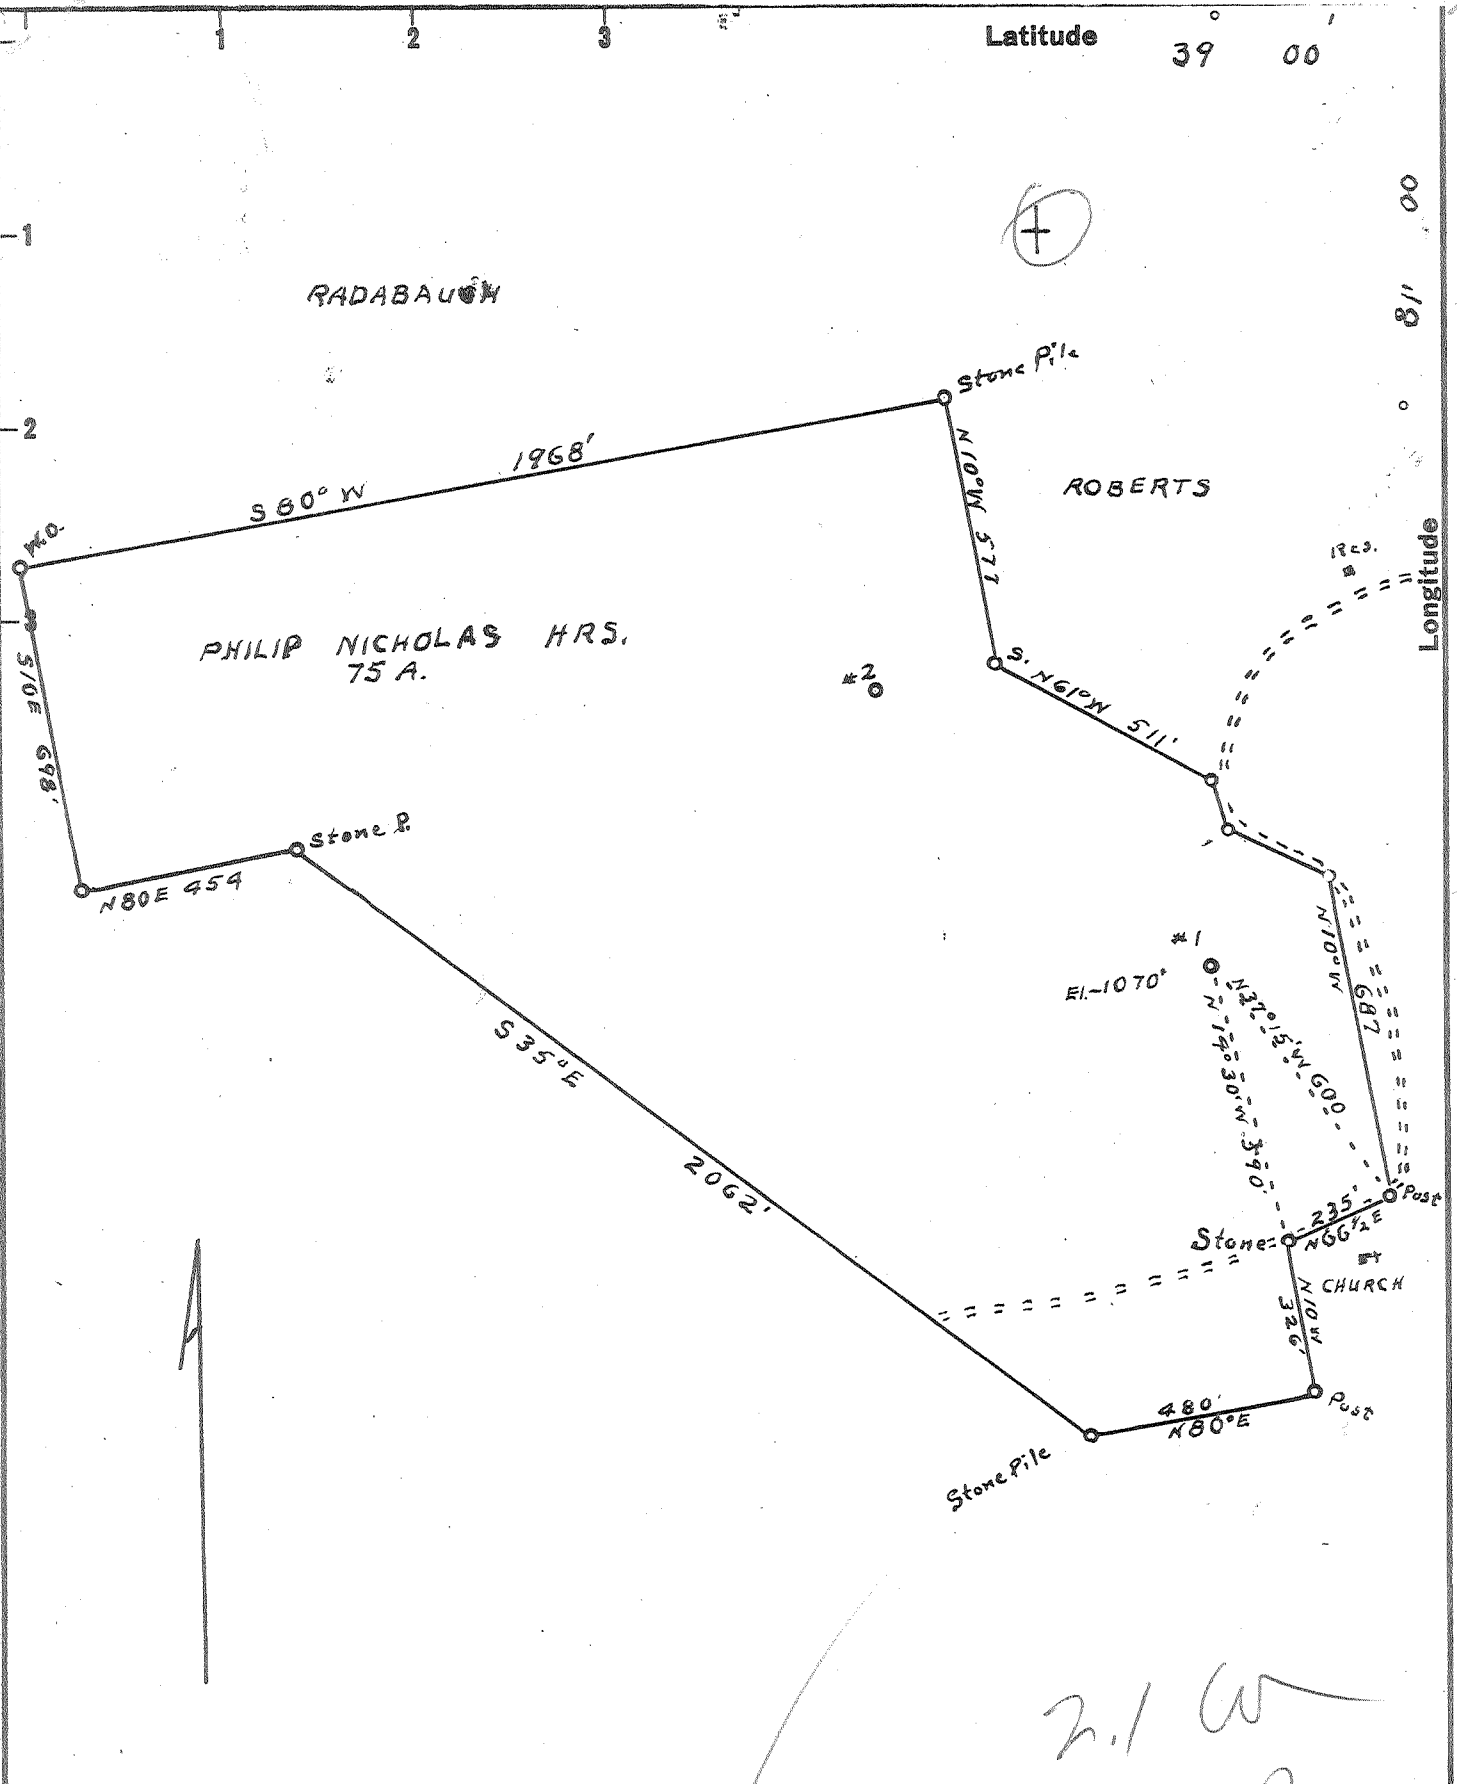

New Location
 Drill Deeper
 Abandonment

APR 12 1959

2.1 W
 1.17 R


Company WINNIE FAE MORRIS
 Address HARRISVILLE WYO.
 Farm PHILIP NICHOLAS HRS.
 Tract _____ Acres 75 Lease No. _____
 Well (Farm) No. 1 Serial No. _____
 Elevation (Spirit Level) 1070
 Quadrangle Arnoldsburg
 County Calhoun District Sherman
 Engineer Robert R. Anderson
by D. Meredith
 Engineer's Registration No. 296
 File No. _____ Drawing No. _____
 Date Jan 29, 59 Scale 1 in = 500 ft.

STATE OF WEST VIRGINIA
 DEPARTMENT OF MINES
 OIL AND GAS DIVISION
 CHARLESTON

WELL LOCATION MAP
 FILE NO. CAL-352-A

+ Denotes location of well on United States Topographic Maps, scale 1 to 62,500, latitude and longitude lines being represented by border lines as shown.
 - Denotes one inch spaces on border line of original tracing.

PHILIP NICHOLAS HRS. No. 1 - WINNIE FAE MORRIS - CAL-352-A

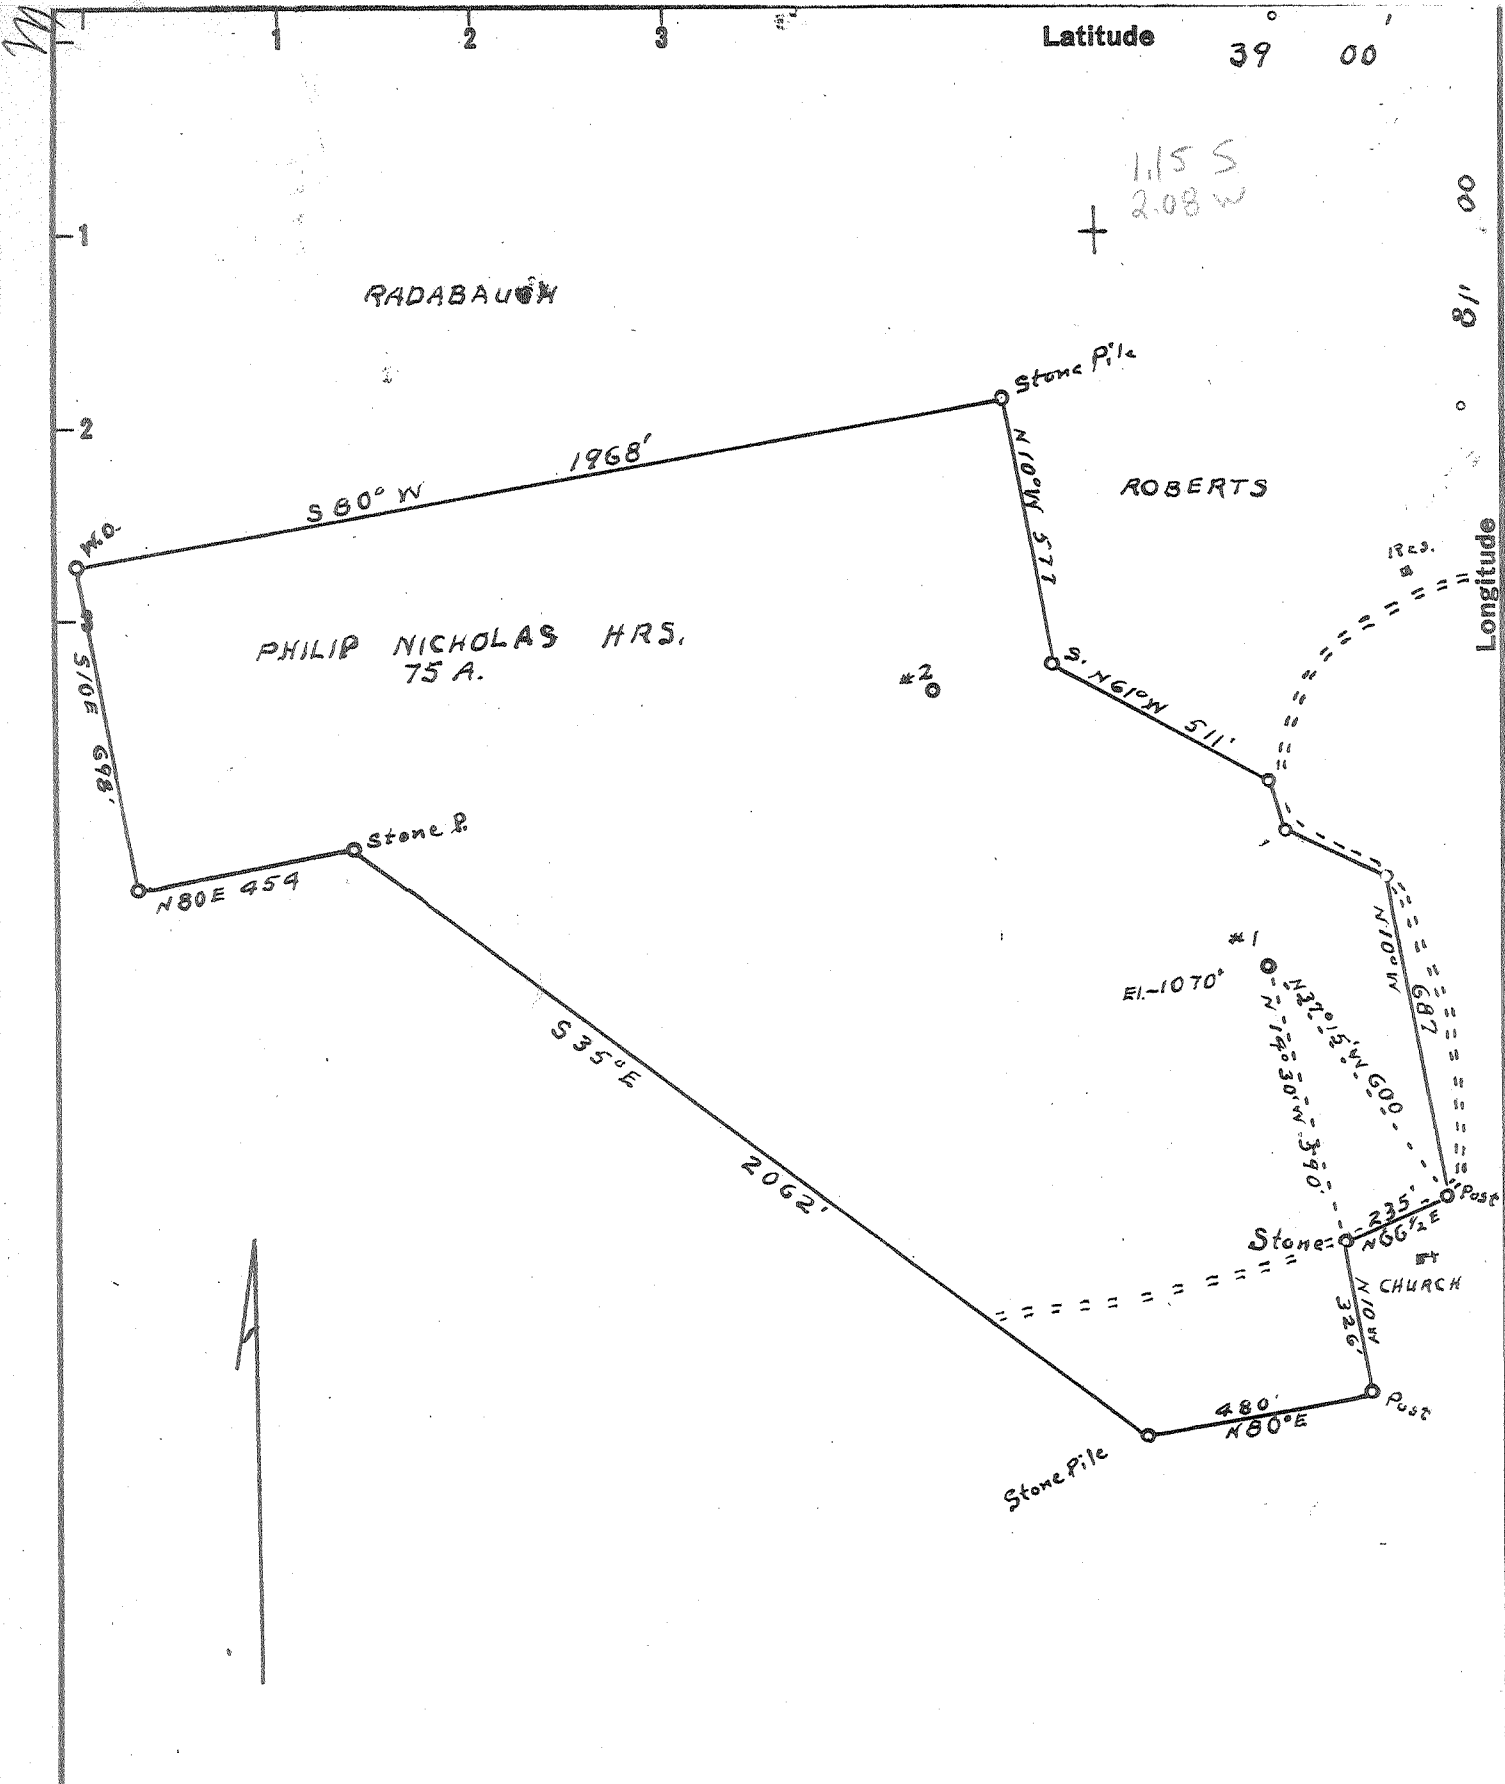

New Location ..
 Drill Deeper
 Abandonment

Company WINNIE FAE MORRIS
 Address HARRISVILLE WYO.
 Farm PHILIP NICHOLAS HRS.
 Tract _____ Acres 75 Lease No. _____
 Well (Farm) No. 1 Serial No. _____
 Elevation (Spirit Level) 1070
 Quadrangle Arnoldsburg
 County Calhoun District Sherman
 Engineer Robert R. Anderson
by O. Meredith
 Engineer's Registration No. 296
 File No. _____ Drawing No. _____
 Date Jan 29, 59 Scale 1 in = 400 ft.

STATE OF WEST VIRGINIA
 DEPARTMENT OF MINES
 OIL AND GAS DIVISION
 CHARLESTON

WELL LOCATION MAP
 FILE NO. CAL-352-A

+ Denotes location of well on United States Topographic Maps, scale 1 to 62,500, latitude and longitude lines being represented by border lines as shown.
 - Denotes one inch spaces on border line of original tracing.