


1315
0.5 W

↑ 0002 ↓

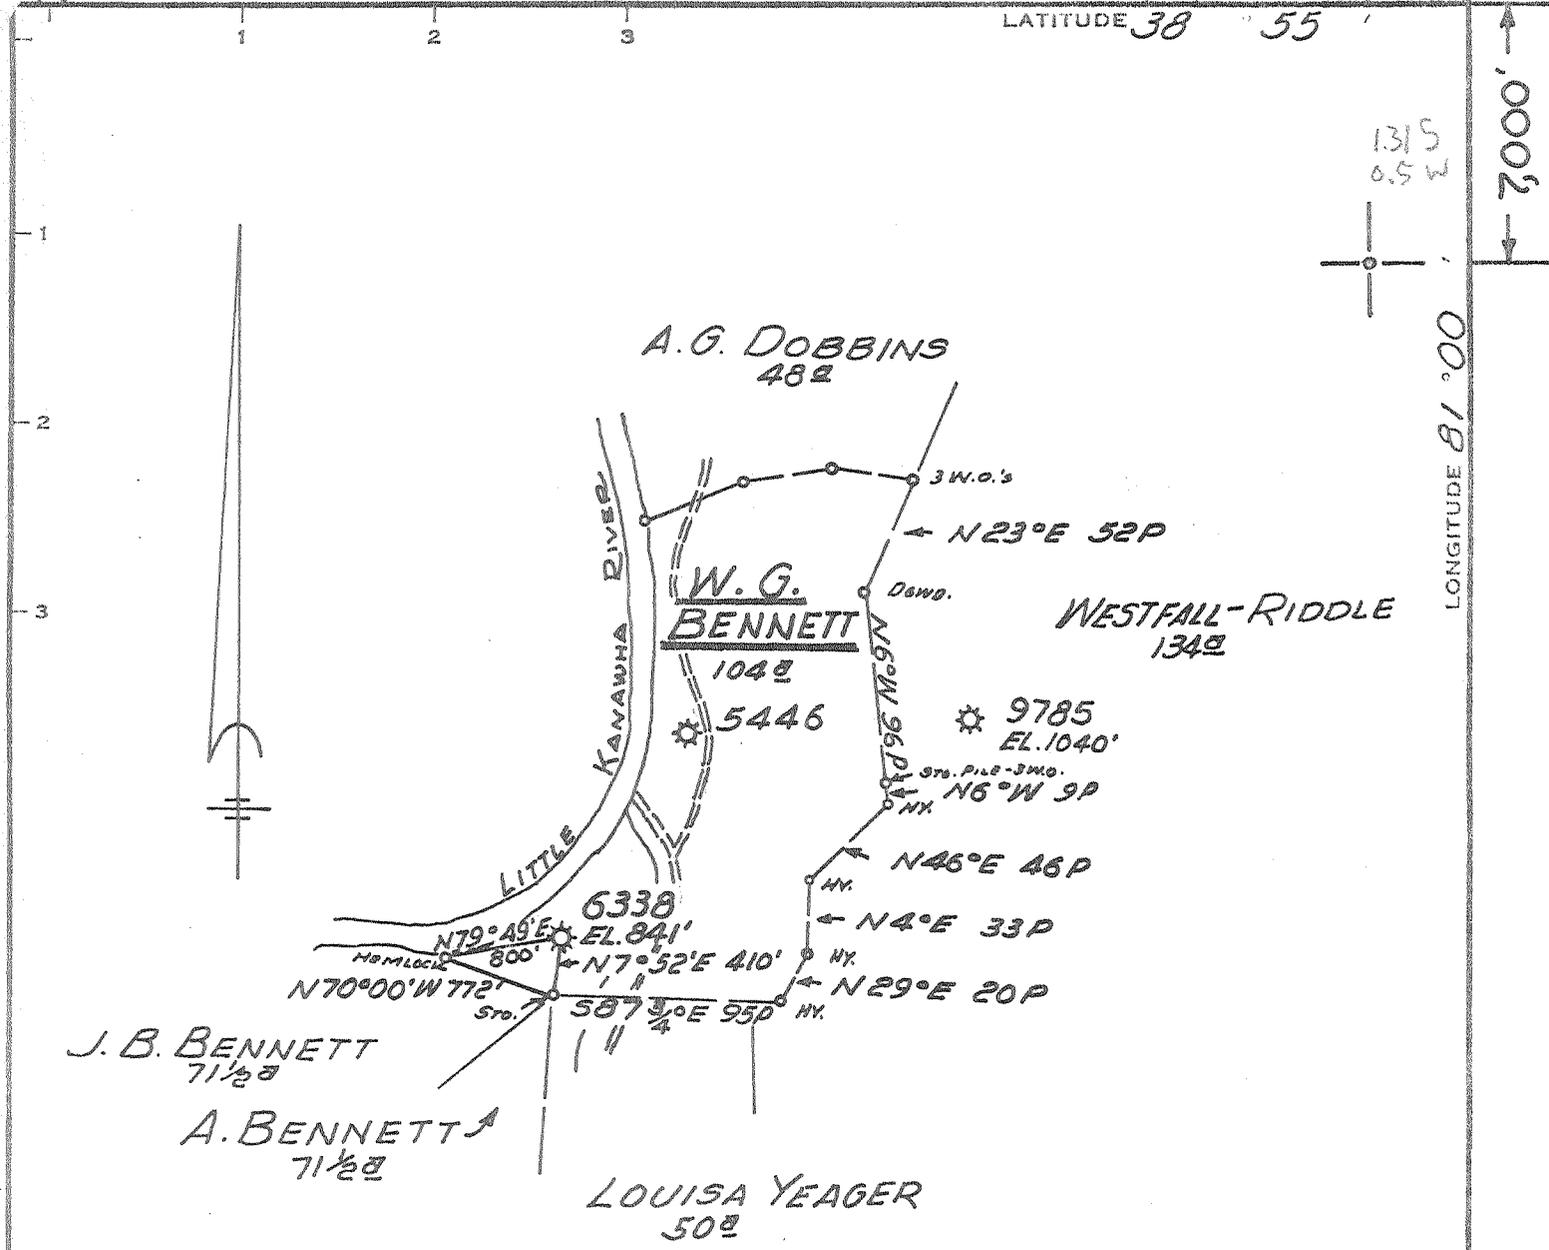

Minimum Error of Closure 1' IN 200'
 Source of Elevation LEVELS FROM U.S.G.S. 1963-201-
J.E.A.-B.M. 703'

"I, the undersigned, hereby certify that this map is correct to the best of my knowledge and belief and shows all the information required by paragraph 6 of the rules and regulations of the oil and gas section of the mining laws of West Virginia."

- STIMULATION
- New Location
- Drill Deeper
- Abandonment

Issued 8/11/70

MAP SHEET 96 537 W23 F.B. 1576 Pg. 15-16

Company CONSOLIDATED GAS SUPPLY CORP.
 Address CLARKSBURG, W. VA.
 Farm W. G. BENNETT
 Tract _____ Acres 104± Lease No. 28038
 Well (Farm) No. _____ Serial No. 6338
 Elevation (Spirit Level) 841'
 Quadrangle ARNOLDSBURG EC
 County GILMER District DEKALB
 Engineer Guy H. Bradley
 Engineer's Registration No. 2425
 File No. _____ Drawing No. _____
 Date AUG. 5, 1970 Scale 1" = 1320'

STATE OF WEST VIRGINIA
 DEPARTMENT OF MINES
 OIL AND GAS DIVISION
 CHARLESTON

WELL LOCATION MAP
 FILE NO. CAL-399 (A)

— Denotes location of well on United States Topographic Maps, scale 1 to 62,500, latitude and longitude lines being represented by border lines as shown.

— Denotes one inch spaces on border line of original tracing.