


Latitude 39 ° 10 ' 1

Longitude 80 ° 45 ' 1

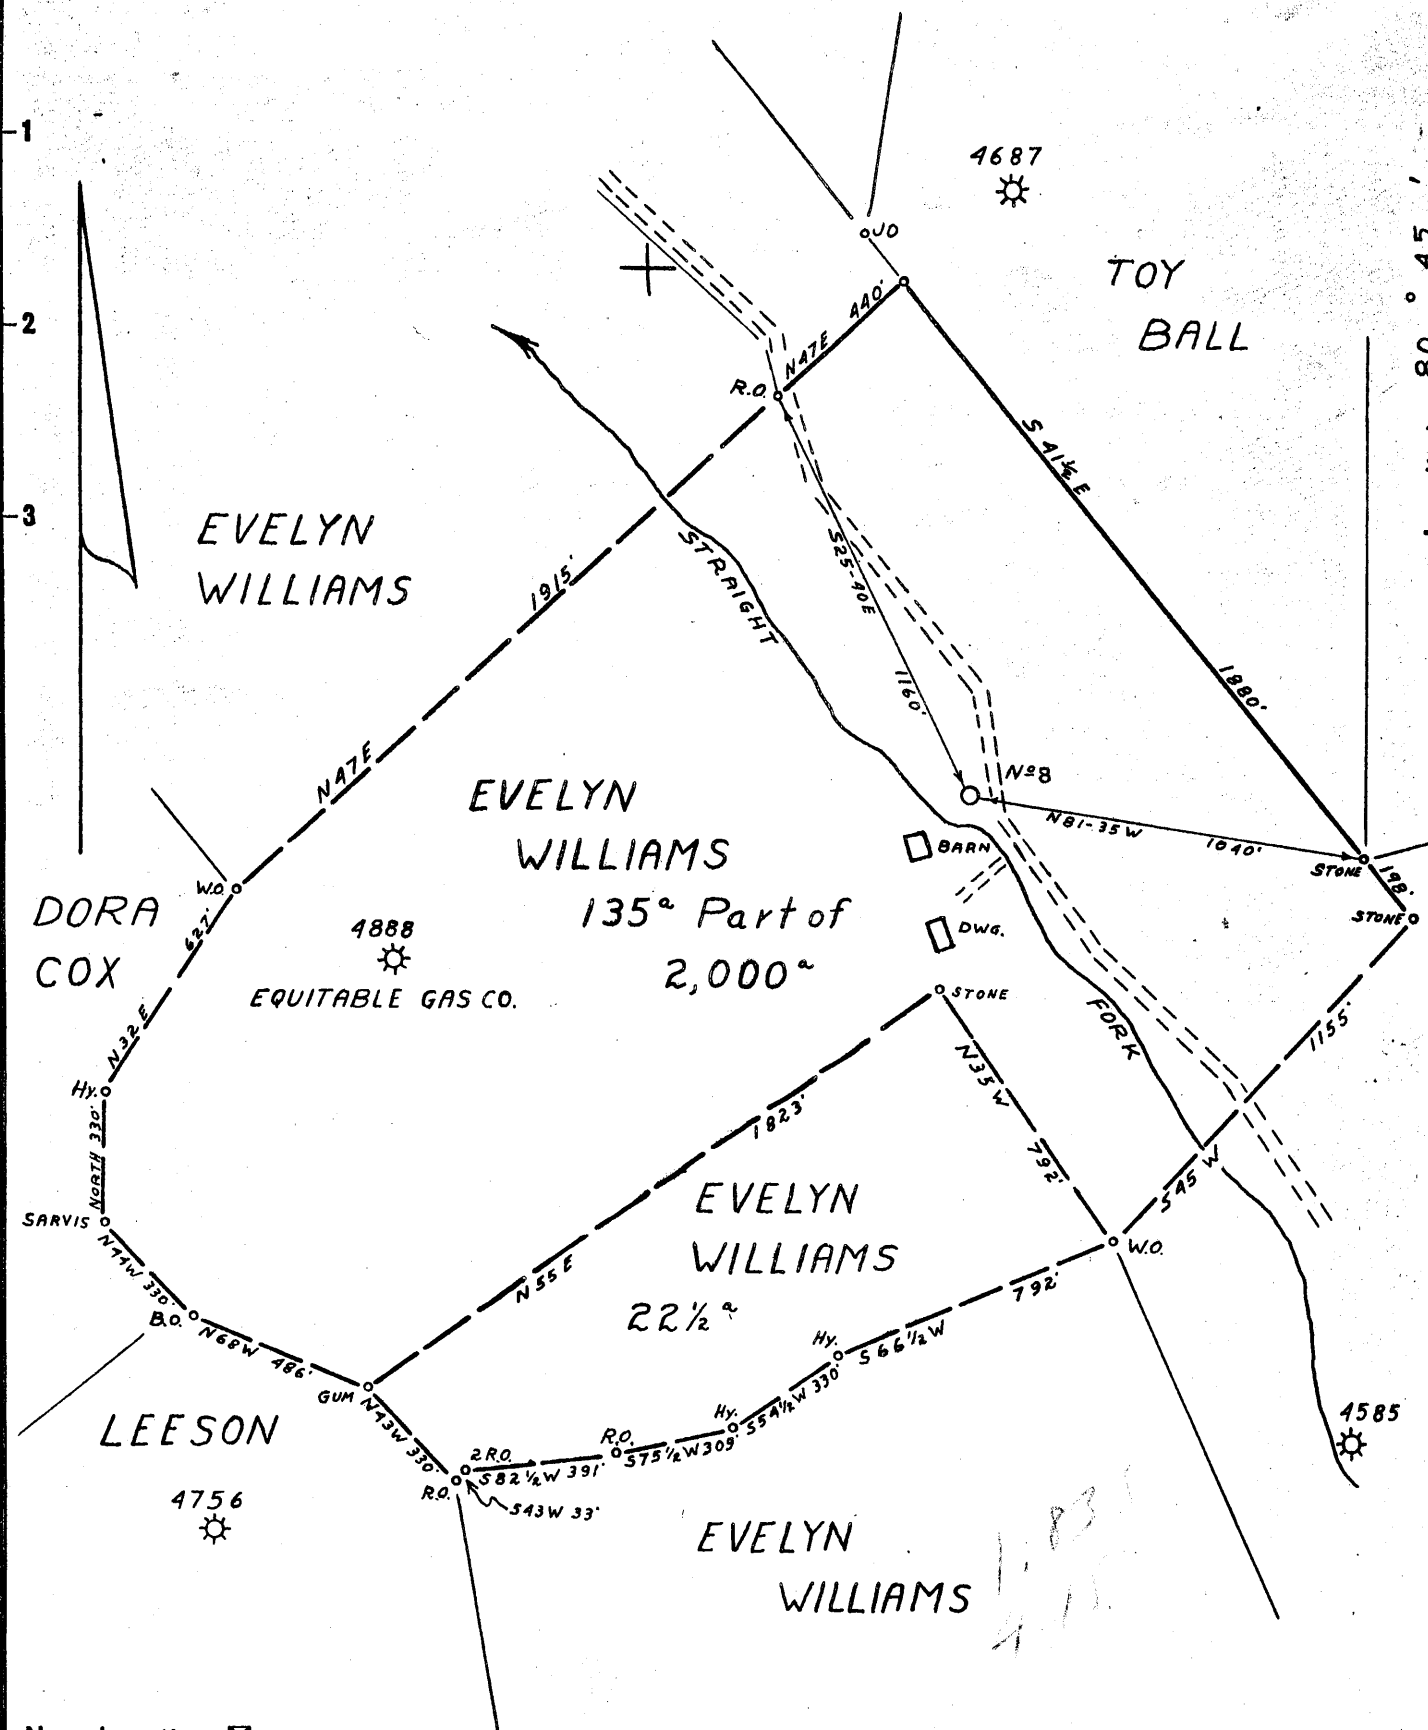

- New Location..
- Drill Deeper.....
- Abandonment.....

Company P & M OIL Co.
 Address WEST UNION, W.VA.
 Farm EVELYN WILLIAMS
 Tract _____ Acres 2,000 Lease No. _____
 Well (Farm) No. 8 Serial No. _____
 Elevation (Spirit Level) 878.6 V.A.
 Quadrangle HOLBROOK NE 3^d EC
 County DODDRIDGE District SOUTHWEST
 Engineer James St. Jefferson
 Engineer's Registration No. 1084
 File No. 180-152 Drawing No. _____
 Date 8-25-54 Scale 1" = 500'

STATE OF WEST VIRGINIA
 DEPARTMENT OF MINES
 OIL AND GAS DIVISION
 CHARLESTON

WELL LOCATION MAP
 FILE NO. DOD-214

+ Denotes location of well on United States Topographic Maps, scale 1 to 62,500, latitude and longitude lines being represented by border lines as shown.

- Denotes one inch spaces on border line of original tracing.

8-6-54



STATE OF WEST VIRGINIA
DEPARTMENT OF MINES
OIL AND GAS DIVISION

Quadrangle Hallbrook

WELL RECORD

Permit No. Dod-214

Oil or Gas Well Gas

Company <u>P. and M. Oil Comoany</u>	Casing and Tubing	Used in Drilling	Left in Well	Packers
Address <u>West Union, W. Va.</u>	Size			
Farm <u>Evelyn Williams</u> Acres <u>500</u>	16			Kind of Packer
Location (waters) <u>Straight Fork</u>	13	<u>34</u>	<u>18</u>	<u>Anchor</u>
Well No. <u>8</u> Elev. <u>878.6</u>	10	<u>51</u>		Size of <u>8 1/2</u>
District <u>So. West</u> County <u>Doddridge</u>	8 1/4	<u>666</u>	<u>666</u>	Depth set <u>1270</u>
The surface of tract is owned in fee by <u>Evelyn Williams</u>	5 3/16			
Address <u>Oxford, W. Va.</u>	3		<u>1700</u>	Perf. top
Mineral rights are owned by <u>Evelyn Williams & Others</u>	2			Perf. bottom
Address _____	Liners Used			Perf. top
Drilling commenced <u>6-14-55</u>				Perf. bottom
Drilling completed <u>7-9-55</u>				
Date Shot _____ From _____ To _____				
With _____				

Open Flow /10ths Water in _____ Inch

_____ /10ths Merc. in _____ Inch

Volume 40 000 Cu. Ft.

Rock Pressure 100 lbs. 24 hrs.

Oil _____ bbls., 1st 24 hrs.

Fresh water _____ feet _____ feet

Salt water _____ feet _____ feet

CASING CEMENTED _____ SIZE _____ No. Ft. _____ Date _____

COAL WAS ENCOUNTERED AT _____ FEET _____ INCHES

_____ FEET _____ INCHES _____ FEET _____ INCHES

_____ FEET _____ INCHES _____ FEET _____ INCHES

Formation	Color	Hard or Soft	Top	Bottom	Oil, Gas or Water	Depth Found	Remarks
Red rock, slate & lime			0	295			
Sand			295	315			
Sand			410	450			
Red rock, slate & lime			450	695			
Little Dunkard			695	750			
Big Dunkard			825	937			
Lst Salt Sand			998	1020			
2nd, " "			1248	1317	Gas show	1281-1284	
3rd " "			1366	1435			
Maxton			1478	1490			
Little Lime			1515	1540			
Pencil cave			1540	1562			
Big Lime			1562	1648			
Injun Sand			1648	1704	Gas	1676 1682	
Total Depth			1732				

