

9/28/87

8200

LATITUDE 39° 10' 00"

A. S. & B. SCHWARTZMAN

302 AC

D. L. & E. L. GRIMM
103 AC

J. B. CAMPBELL JR.
K. L. BOCC
104.48 AC

F. E. & E. M. HILEMAN
168.25 AC

G. A. & S. G. BERNARD
53.63 AC

D. & J. L. BALL
H. & M. WILLIAMS
C. ADAMS

J. V. PIERCE
20 AC

DODDRIDGE CO.
RITCHIE CO.
NORTH

K. ADAMS
47.15 AC

G. GRIBBLE
R.C., L.E., & E.R. DAY
N58-14W 165'

71-27W 1229'

N3-02W 1937'

N21-45E 452'

NI-35E 2355'

POST

WCO

R. BRITTON

M. EDWARDS JR
58.94 AC

G. READ
7.3 AC

JOHN SMITH
DOROTHY M. LEGGETT
4661

GEORGE D. MCKAIN
JESSIE WILLIAMS
2000 AC

7 1/2 loc

MANSFIELD LEESON
189.5 AC

19
10

HOWARD HERRINGTON
119.9 AC

LEE WILLIAMS
63 AC

MANSFIELD LEESON
123.58 AC

WILMA L. LEESON
90.2 AC

WILLIAMS

VOSLOH

4672

LONGITUDE 80° 47' 30"


11200

SOUTHWEST DIST. COVE DIST.

calc 15' loc
2.115
3.87W

FILE NO. _____
DRAWING NO. _____
SCALE 1" = 2000'
MINIMUM DEGREE OF ACCURACY 1 IN 200
PROVEN SOURCE OF ELEVATION BM ALONG RT 52/3
847'

I THE UNDERSIGNED, HEREBY CERTIFY THAT THIS PLAT IS CORRECT TO THE BEST OF MY KNOWLEDGE AND BELIEF AND SHOWS ALL THE INFORMATION REQUIRED BY LAW AND THE REGULATIONS ISSUED AND PRESCRIBED BY THE DEPARTMENT OF MINES.
(SIGNED) Louis A. Kaffer
R.P.E. 6302 L.L.S. _____

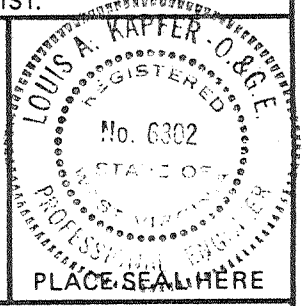

(+) DENOTES LOCATION OF WELL ON UNITED STATES TOPOGRAPHIC MAPS
FORM IV-6 (8-78)



DATE 7/21/87, 19____
OPERATOR'S WELL NO. 4585
API WELL NO. _____
47 - 017 - 2043
STATE COUNTY PERMIT

STATE OF WEST VIRGINIA
DEPARTMENT OF MINES
OIL AND GAS DIVISION

WELL TYPE: OIL ___ GAS X LIQUID INJECTION ___ WASTE DISPOSAL ___
(IF "GAS,") PRODUCTION X STORAGE ___ DEEP ___ SHALLOW ___
LOCATION: ELEVATION 900' WATER SHED STRAIGHT FORK
DISTRICT SOUTHWEST COUNTY DODDRIDGE
QUADRANGLE OXFORD/HOLBROOK NE 54-34 EC
SURFACE OWNER LENNA SPURGEON ACREAGE 200
OIL & GAS ROYALTY OWNER J. SMITH, D. M. LEGGETT, G. D. MCKAIN, J. WILLIAMS ACREAGE 2000
LEASE NO. 9481
PROPOSED WORK: DRILL ___ CONVERT ___ DRILL DEEPER ___ REDRILL ___ FRACTURE OR STIMULATE ___ PLUG OFF OLD FORMATION ___ PERFORATE NEW FORMATION ___ OTHER PHYSICAL CHANGE IN WELL (SPECIFY) _____

PLUG AND ABANDON X CLEAN OUT AND REPLUG ___
TARGET FORMATION BIG INJUN ESTIMATED DEPTH 1660
WELL OPERATOR EQUITABLE GAS COMPANY DESIGNATED AGENT GARY HOY
ADDRESS 420 BLVD OF THE ALLIES ADDRESS BOX 1550
PITTSBURGH, PA 15219 CLARKSBURG, WV 26301

OCT 5 1987

RECEIVED
JUN 01 1988

AFFIDAVIT OF PLUGGING AND FILLING WELL

DIVISION OF OIL & GAS
DEPARTMENT OF ENERGY

AFFIDAVIT SHOULD BE MADE IN TRIPLICATE, one copy mailed to the Division, one copy to be retained by the Well Operator and the third copy (and extra copies if required) should be mailed to each coal operator at their respective addresses.

Coal Operator or Owner _____
Address _____

Coal Operator or Owner _____
Address _____

Lease or Property Owner _____
Address _____

Equitable Gas
Name of Well Operator _____
P.O. Box 1550, Clarksburg, WV 26301
Complete Address _____ 19 _____

WELL AND LOCATION
Southwest District
Doddridge County

WELL NO. 47-017-2043

Jackson Leeson 4585 Farm

STATE INSPECTOR SUPERVISING PLUGGING Mike Underwood

AFFIDAVIT

STATE OF WEST VIRGINIA,
County of Gilmer ss:

James Myers and Argene Stalnaker


being first duly sworn according to law depose and say that they are experienced in the work of plugging and filling oil and gas wells and were employed by Gene Stalnaker Inc., well operator, and participated in the work of plugging and filling the above well, that said work was commenced on the 25th day of May, 19 88, and that the well was plugged and filled in the following manner:

Sand or Zone Record Formation	Filling Material	Plugs Used Size & Kind	Casing	
			CSG PULLED	CSG LEFT IN
Shale	Gel	1835-1410 3"	1450	0
Sand	Cement	1410-1290		
Shale	Gel	1290-940 8 5/8"	440	407
Sand	Cement	940-810		
Shale	Gel	810-460		
Sand	Cement	460-390		
Shale	Gel	390-240 10"	229	0
Sand	Cement	240-185		
Shale	Gel	185-100		
Rock, Dirt	Cement	100-0 13"	0	39
<i>M.J.</i> 6/2/88				
Coal Seams		Description of Monument		
(Name)		7 in. pipe set 30" inches		
(Name)		above ground level.		
(Name)				
(Name)				

and that the work of plugging and filling said well was completed on the 28th day of May, 19 88.

And further deponents saith not.

Sworn to and subscribed before me this 31st day of May, 19 88.

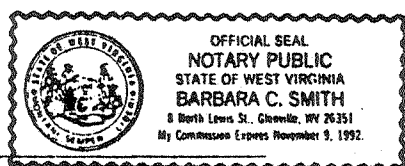

Barbara C. Smith
Notary Public

My commission expires:
9 November 1992

JUN 3 1988

Permit No. 47-017-2043

FIRST PRESSURE TEST IN 6 5/8 CASING

REMARKS

30 Sec.	5	lbs.	6/10 M 2"
1 Min.	10	"	
2 "	15	"	25 35
5 "	45	"	
10 "	85	"	
15 "	125	"	185
25 "	245	"	
30 "		"	
Rock Pressure		" in	
Taken	Aug 27	1917	
By			

WELL TUBED AND PACKED Aug 30 1917

VIZ: Used 67 ft. 14 5/8" 3" Tubing
1-8 1/4 x 3/8" A. W. Jockey
9 ft. 1 7/8" of Anchor
Set at 1275 ft. Jockey

FIRST PRESSURE TEST IN 3" TUBING

REMARKS

30 Sec.	10	lbs.	10/10 M 3"
1 Min.	15	"	
2 "	25	"	40 30 300 Mx
5 "	65	"	
10 "	125	"	
15 "	180	"	230
30 "	300	"	395
Rock Pressure	470	" in	7 hrs.
Taken	Aug 30	1917	
By	L. H. Quinn		

MATERIAL FOR THIS WELL RECEIVED FROM FOLLOWING SOURCES:

FORMATIONS

FORM: 032-5170

Well # 4555 Jackson Leon

NAME	TOP	BOTTOM	OIL	GAS	WATER	REMARKS
Cap Rock		19				
Water Lime	19	450				
Slate	450	560				
Water Lime	560	845				
Sand	845	860				
Slate	860	940				
Sand	940	1015				
Slate	1015	1030				
Sand	1030	1130				
Slate	1130	1170				
Sand	1170	1250				
Slate	1250	1310				
Sand	1310	1315				
Sand	1315	1330				
Sand	1330	1390				
Sand	1390	1443		1415		
Sand	1443	1520				
Sand	1520	1659				
Sand	1659	1730				
Water Shells	1730	1835				
Total Depth		1835				