


2-52

5-5-80

5675'

LATITUDE 39° 12' 30"
(15') 39° 15'

LONGITUDE 80° 37' 30"
(15') 80° 35'

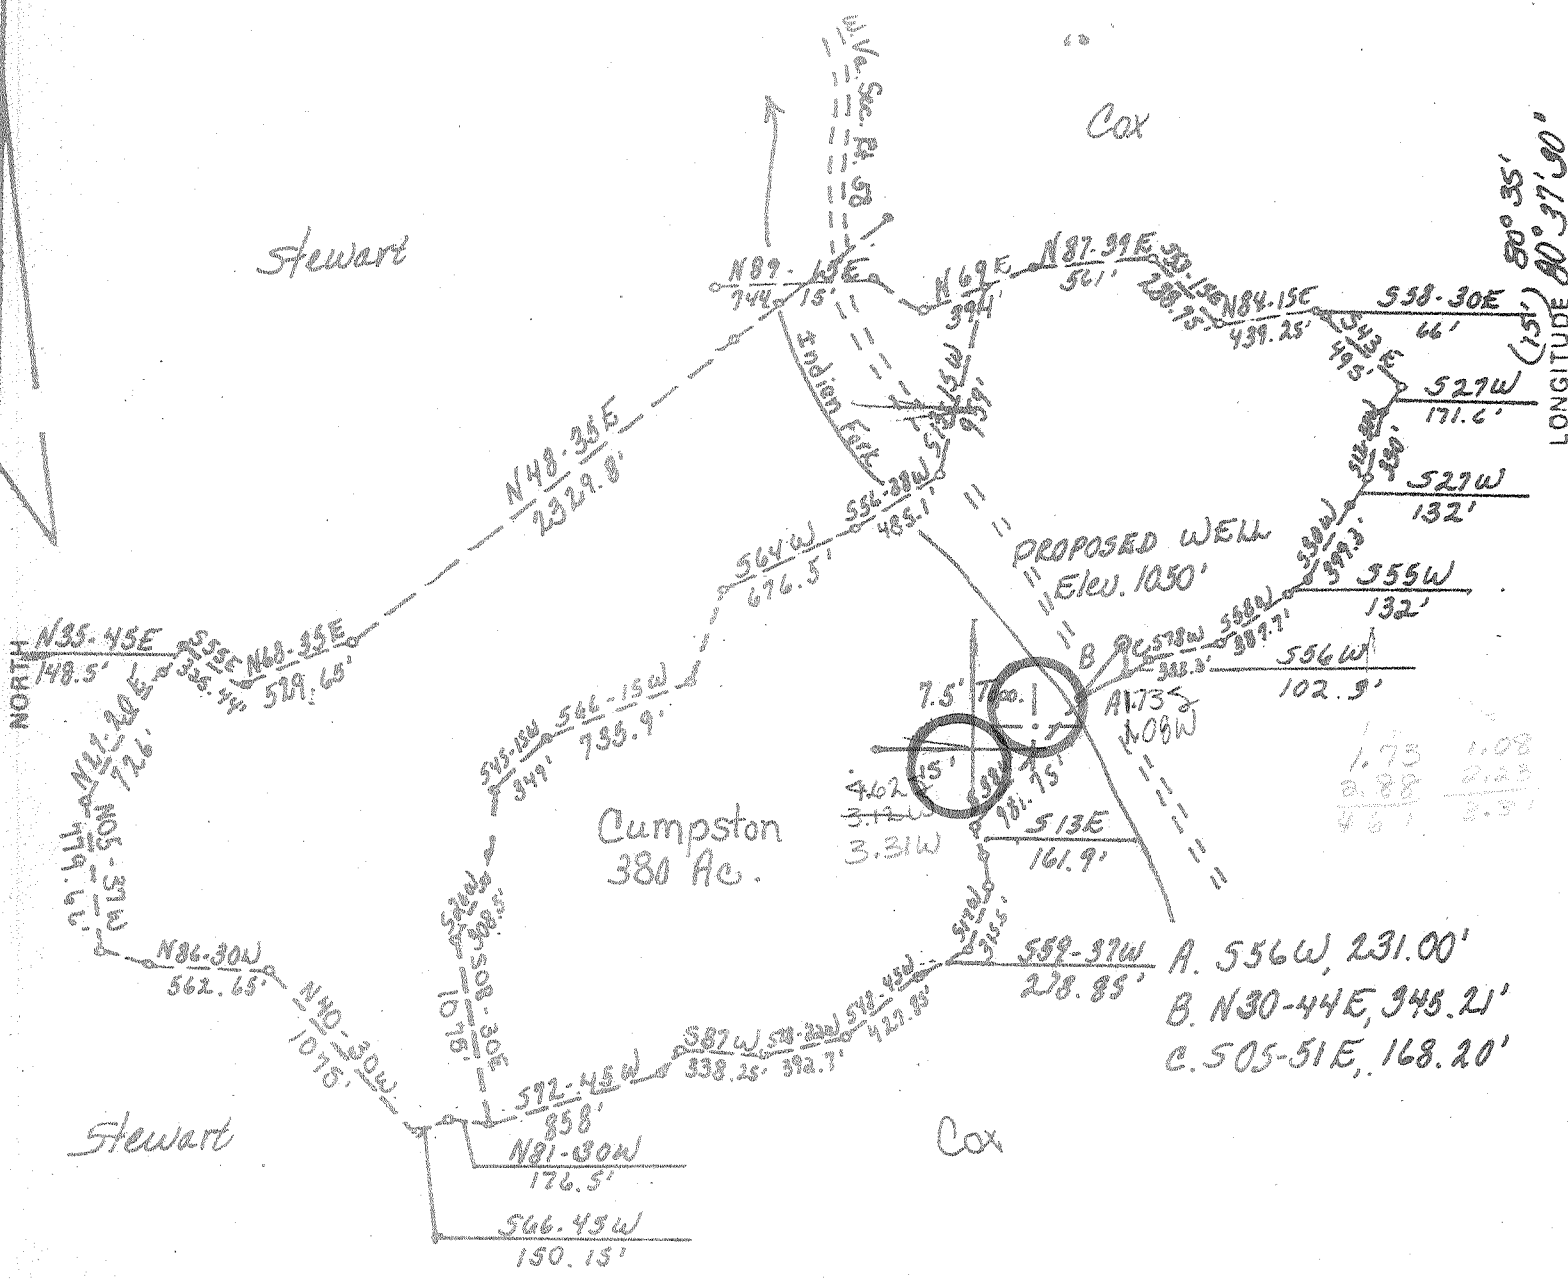

FILE NO. _____
 DRAWING NO. _____
 SCALE 1" = 1000'
 MINIMUM DEGREE OF ACCURACY 1 in 200
 PROVEN SOURCE OF ELEVATION USGS BM Det. Pt. 25 + 25/10, 885', USGS New Milton Quad.

I THE UNDERSIGNED, HEREBY CERTIFY THAT THIS PLAT IS CORRECT TO THE BEST OF MY KNOWLEDGE AND BELIEF AND SHOWS ALL THE INFORMATION REQUIRED BY LAW AND THE REGULATIONS ISSUED AND PRESCRIBED BY THE DEPARTMENT OF MINES.
 (SIGNED) Wayne D. Packer
 R.P.E. _____ L.L.S. 624

PLACE SEAL HERE

(+) DENOTES LOCATION OF WELL ON UNITED STATES TOPOGRAPHIC MAPS
 FORM IV-6 (8-78)



DATE April 14 1980
 OPERATOR'S WELL NO. 25
 API WELL NO. _____
47 - 017 - 2717
 STATE COUNTY PERMIT

STATE OF WEST VIRGINIA
 DEPARTMENT OF MINES
 OIL AND GAS DIVISION

WELL TYPE: OIL ___ GAS X LIQUID INJECTION ___ WASTE DISPOSAL ___
 (IF "GAS,") PRODUCTION X STORAGE ___ DEEP ___ SHALLOW X
 LOCATION: ELEVATION 1050' WATER SHED Beechlick Fork
 DISTRICT New Milton COUNTY Doddridge
 QUADRANGLE New Milton 7.5 YADIS 15' NC
 SURFACE OWNER Marshall Campston ACREAGE 380
 OIL & GAS ROYALTY OWNER Marshall Campston LEASE ACREAGE 380
 LEASE NO. _____
 PROPOSED WORK: DRILL X CONVERT ___ DRILL DEEPER ___ REDRILL ___ FRACTURE OR STIMULATE ___ PLUG OFF OLD FORMATION ___ PERFORATE NEW FORMATION ___ OTHER PHYSICAL CHANGE IN WELL (SPECIFY) _____
 PLUG AND ABANDON ___ CLEAN OUT AND REPLUG ___
 TARGET FORMATION ELK-ALEXANDER ESTIMATED DEPTH 5500
 WELL OPERATOR East American Energy Corp. DESIGNATED AGENT James C. Recht
 ADDRESS P.O. Box N ADDRESS P.O. Box N

JUN 17 1980

[08-78]

OIL AND GAS WELL PERMIT APPLICATION

Operator's Well No. EA #5 Cumpston

API Well No. 47 017-2717
State County Per

WELL TYPE: Oil ___ / Gas XX /
(If "Gas", Production ___ / Underground storage ___ / Deep ___ / Shallow)

LOCATION: Elevation: 1050 Watershed: Beechlick Fork
District: New Milton County: Doddridge Quadrangle: New Milton

WELL OPERATOR Eastern American Energy Corporation DESIGNATED AGENT James C. Recht
Address: P. O. Box N Address: P. O. Box 67
Glenville, W.V. 26351 Glenville, W.V. 26351

OIL & GAS ROYALTY OWNER J. Rex Cumpston, et al COAL OPERATOR NONE
Address: Beechlick Fork Address: _____
Doddridge County, WV

ACREAGE 380A COAL OWNER(S) WITH DECLARATION ON RECORD:
Name _____
Address _____
APR 30 1980

SURFACE OWNER J. Rex Cumpston, et al Name _____
Address: Beechlick Fork Address _____
Doddridge County, WV OIL & GAS DIVISION
ACREAGE 380A DEPT. OF MINES

FIELD SALE (IF MADE) TO: _____
Address: _____
COAL LESSEE WITH DECLARATION ON RECORD:
Name _____
Address _____

OIL & GAS INSPECTOR TO BE NOTIFIED
Name: Mr. Paul Garrett
Address: 321 Beech Street
Clarksburg, W.V. 26301

Phone: 622-3871

The undersigned well operator is entitled to operate for oil or gas purposes at the location under a deed ___ / lease X / other contract ___ / dated February 20, 1980.
The undersigned well operator from J. Rex Cumpston, et al
[said deed, lease, or other contract has been recorded:]

Recorded on February 20, 1980, in the office of the Clerk of the County Commission of Doddridge County, West Virginia, in Lease book Book 113 at page 515. A permit is requested as follows:

PROPOSED WORK: Drill X / Drill deeper ___ / Redrill ___ / Fracture or stimulate ___ /
Plug off old formation ___ / Perforate new formation ___ /
Other physical change in well (specify) _____

--planned as shown on the work order on the reverse side hereof.

The above named coal operator, coal owner(s), and coal lessee are hereby notified that any action they wish to make or are required to make by Code § 22-4-3 must be filed with the Department of Mines within fifteen (15) days after the receipt of this Application by the Department.

Copies of this Permit Application and the enclosed plat and reclamation plan have been mailed by registered mail or delivered by hand to the above named coal operator, coal owner(s), and coal lessee before the day of the mailing or delivery of this Permit Application to the Department of Mines at Charleston, West Virginia.

BLANKET BOND

PLEASE SUBMIT COPIES OF ALL PHYSICAL LOGS DIRECTLY TO:
WEST VIRGINIA OIL AND GAS CONSERVATION COMMISSION
WASHINGTON STREET EAST
LESTON, WV 25311
PHONE: (304) 348-3092

EASTERN AMERICAN ENERGY CORPORATION
Well Operator
F.H. McCullough, III
By F.H. MCCULLOUGH, III
Vice President

