

FILE NO. \_\_\_\_\_  
 DRAWING NO. \_\_\_\_\_  
 SCALE 1" = 400'  
 MINIMUM DEGREE OF ACCURACY 1 in 200  
 PROVEN SOURCE OF ELEVATION EXISTING WELL 3107  
 ELEV. - 1220'

I THE UNDERSIGNED, HEREBY CERTIFY THAT THIS PLAT IS CORRECT TO THE BEST OF MY KNOWLEDGE AND BELIEF AND SHOWS ALL THE INFORMATION REQUIRED BY LAW AND THE REGULATIONS ISSUED AND PRESCRIBED BY THE DEPARTMENT OF MINES.  
 (SIGNED) Stephen D. Losh  
 R.P.E. \_\_\_\_\_ L.L.S. 674



STATE OF WEST VIRGINIA  
 DEPARTMENT OF MINES  
 OIL AND GAS DIVISION



DATE SEPTEMBER 8, 19 82  
 OPERATOR'S WELL NO. S-441  
 API WELL NO. HOSKINSON - EVANS  
 47 - 017 - 3153  
 STATE COUNTY PERMIT

(+) DENOTES LOCATION OF WELL ON UNITED STATES TOPOGRAPHIC MAPS  
 WELL TYPE: OIL \_\_\_ GAS X LIQUID INJECTION \_\_\_ WASTE DISPOSAL \_\_\_  
 (IF "GAS,") PRODUCTION X STORAGE \_\_\_ DEEP \_\_\_ SHALLOW X  
 LOCATION: ELEVATION 1289' WATER SHED BOGS RUN OF BIG FLINT RUN  
 DISTRICT GRANT COUNTY DODDRIDGE  
 QUADRANGLE SMITHBURG 7.5 min.  
 SURFACE OWNER RANDALL ASH ACREAGE 68.25  
 OIL & GAS ROYALTY OWNER HOSKINSON - EVANS #3 (UNIT) LEASE ACREAGE 81.01  
 LEASE NO. 208  
 PROPOSED WORK: DRILL X CONVERT \_\_\_ DRILL DEEPER \_\_\_ REDRILL \_\_\_ FRACTURE OR  
 STIMULATE \_\_\_ PLUG OFF OLD FORMATION \_\_\_ PERFORATE NEW  
 FORMATION \_\_\_ OTHER PHYSICAL CHANGE IN WELL (SPECIFY) \_\_\_\_\_  
 PLUG AND ABANDON \_\_\_ CLEAN OUT AND REPLUG \_\_\_  
 TARGET FORMATION BENSON/ALEXANDER ESTIMATED DEPTH 5220'/5570'  
 WELL OPERATOR JAMES F. SCOTT DESIGNATED AGENT DARREL WRIGHT  
 ADDRESS P. O. BOX 112 ADDRESS P. O. BOX 112  
 SALEM, WV 26426 SALEM, WV 26426

CANCELLED


APR 24 1984

M.S. 9/24/82

10,000'

Plot Card CSD


LATITUDE 39° 22' 30" 39° 25'

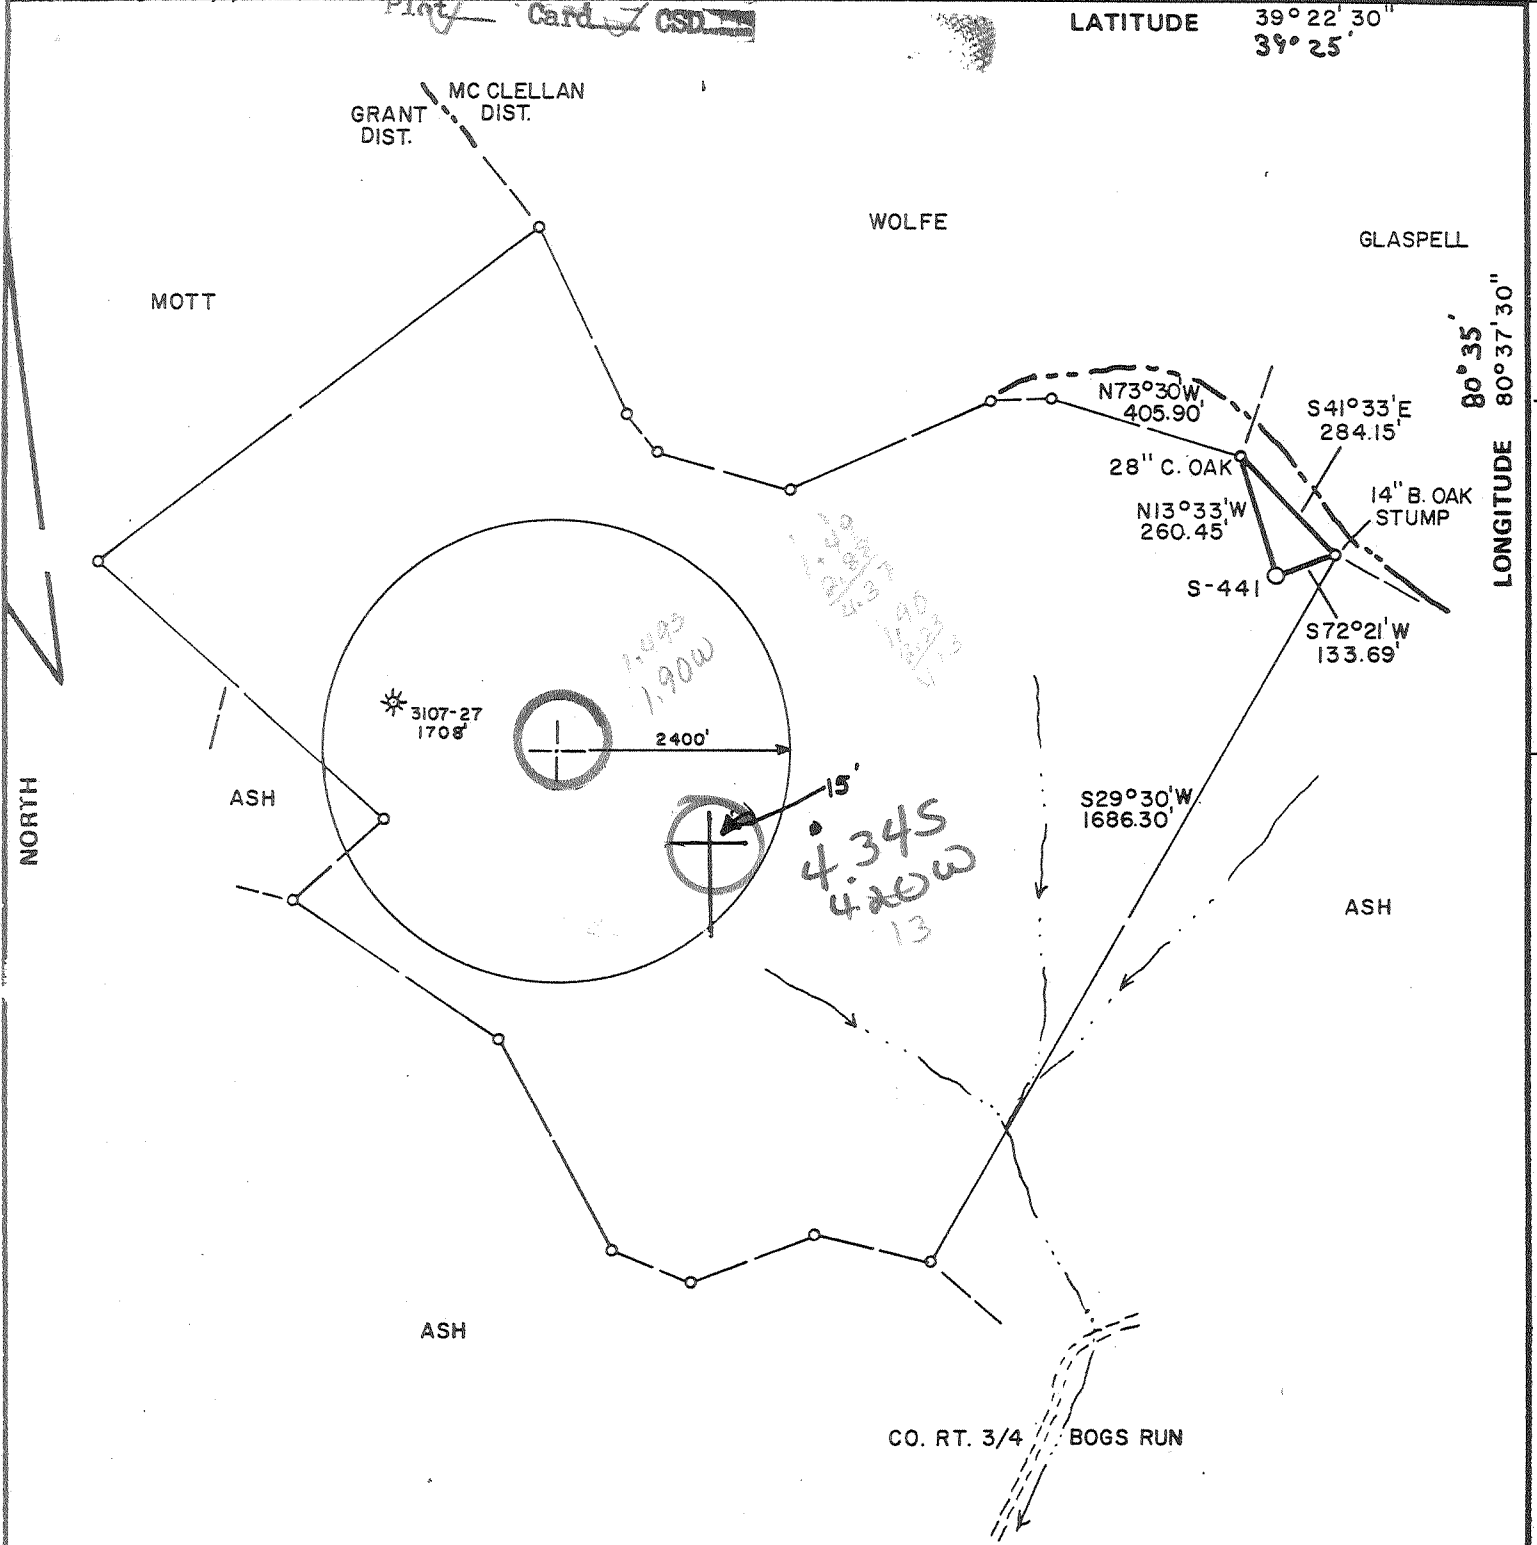

LONGITUDE 80° 37' 30" 80° 35'

FILE NO. \_\_\_\_\_  
 DRAWING NO. \_\_\_\_\_  
 SCALE 1" = 400'  
 MINIMUM DEGREE OF ACCURACY 1 in 200  
 PROVEN SOURCE OF ELEVATION EXISTING WELL 3107  
 ELEV. - 1220'

I THE UNDERSIGNED, HEREBY CERTIFY THAT THIS PLAT IS CORRECT TO THE BEST OF MY KNOWLEDGE AND BELIEF AND SHOWS ALL THE INFORMATION REQUIRED BY LAW AND THE REGULATIONS ISSUED AND PRESCRIBED BY THE DEPARTMENT OF MINES.  
 (SIGNED) Stephen D. Losh  
 R.P.E. \_\_\_\_\_ L.L.S. 674

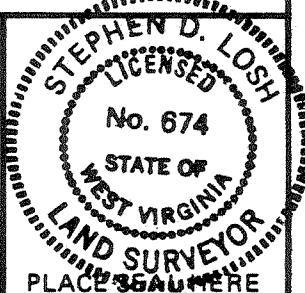

STATE OF WEST VIRGINIA  
 DEPARTMENT OF MINES  
 OIL AND GAS DIVISION



DATE SEPTEMBER 8, 19 82  
 OPERATOR'S WELL NO. S-441  
 API WELL NO. HOSKINSON-EVANS  
 47 - 017 - 3153  
 STATE COUNTY PERMIT

(+) DENOTES LOCATION OF WELL ON UNITED STATES TOPOGRAPHIC MAPS  
 WELL TYPE: OIL \_\_\_ GAS X LIQUID INJECTION \_\_\_ WASTE DISPOSAL \_\_\_  
 (IF "GAS,") PRODUCTION X STORAGE \_\_\_ DEEP \_\_\_ SHALLOW X  
 LOCATION: ELEVATION 1289' WATER SHED BOGS RUN OF BIG FLINT RUN  
 DISTRICT GRANT COUNTY DODDRIDGE  
 QUADRANGLE SMITHBURG 7.5 min. 15' Centerpoint C  
 SURFACE OWNER RANDALL ASH ACREAGE 68.25  
 OIL & GAS ROYALTY OWNER HOSKINSON - EVANS #3 (UNIT) LEASE ACREAGE 81.01  
 LEASE NO. 208  
 PROPOSED WORK: DRILL X CONVERT \_\_\_ DRILL DEEPER \_\_\_ REDRILL \_\_\_ FRACTURE OR STIMULATE \_\_\_ PLUG OFF OLD FORMATION \_\_\_ PERFORATE NEW FORMATION \_\_\_ OTHER PHYSICAL CHANGE IN WELL (SPECIFY) \_\_\_\_\_

OCT 18 1982

PLUG AND ABANDON \_\_\_ CLEAN OUT AND REPLUG \_\_\_  
 TARGET FORMATION BENSON/ALEXANDER ESTIMATED DEPTH 5220'/5570'  
 WELL OPERATOR JAMES F. SCOTT DESIGNATED AGENT DARREL WRIGHT  
 ADDRESS P.O. BOX 112 ADDRESS P.O. BOX 112  
 SALEM, WV 26426 SALEM, WV 26426



Well No. S-441  
Farm Hoskinson-Evans # 3  
API # 47 - 017-3153  
Date Sept. 15, 1982

STATE OF WEST VIRGINIA  
OFFICE OF OIL AND GAS - DEPARTMENT OF MINES

OIL AND GAS WELL PERMIT APPLICATION

WELL TYPE: Oil     / Gas X /

(If "Gas", Production X / Underground storage     / Deep     / Shallow X /

LOCATION: Elevation: 1289 Watershed: Bogs Run of Big Flint  
District: Grant County: Doddridge Quadrangle: Smithburg 7.5'

WELL OPERATOR James F. Scott  
Address P.O. Box 112  
Salem, WV 26426

DESIGNATED AGENT Darrel Wright  
Address P.O. Box 112  
Salem, WV 26426

OIL AND GAS  
ROYALTY OWNER Hoskinson-Evans et al  
Address Rt. 2  
Salem, WV 26426  
Acreage 81.01

COAL OPERATOR      
Address    

SURFACE OWNER Randall Ash  
Address Rt. 2  
West Union, WV 26456  
Acreage 68.25

COAL OWNER(S) WITH DECLARATION ON RECORD:  
NAME Bernard McCoy  
Address P.O. Box 284  
Hamilton, Montana 59840

FIELD SALE (IF MADE) TO:  
NAME      
Address    

NAME      
Address    

COAL LESSEE WITH DECLARATION ON RECORD:  
NAME      
Address    

OIL AND GAS INSPECTOR TO BE NOTIFIED:  
NAME Stephen Casey  
Address Rt. 2 Box 232-D  
Jane Lew, WV 26378  
Telephone 884-7470

RECEIVED  
SEP 24 1982

OIL & GAS DIVISION  
DEPT. OF MINES

The undersigned well operator is entitled to operate for oil or gas purposes at the above location under a deed     / lease X / other contract     / dated May 20, 1975, to the undersigned well operator from Ray & Opal Evans.

(If said deed, lease, or other contract has been recorded:)

Recorded on June 6, 1975, in the office of the Clerk of County Commission of Doddridge County, West Virginia, in 99 Book at page 712. A permit is requested as follows:

PROPOSED WORK: Drill X / Drill Deeper     / Redrill     / Fracture or stimulate     / Plug off old formation     / Perforate new formation     / Other physical change in well (specify)    

--planned as shown on the work order on the reverse side hereof.

The above named coal operator, coal owner(s), and coal lessee are hereby notified that any objection they wish to make or are required to make by Code §22-4-3 must be filed with the Department of Mines within fifteen (15) days after receipt of this Application by the Dept. Copies of this Permit Application and the enclosed plat and reclamation plan have been mailed by registered mail or delivered by hand to the above named coal operator, coal owner(s), and coal lessees on or before the day of the mailing or delivery of this Application to the Department of Mines at Charleston, West Virginia.

PLEASE SUBMIT COPIES OF ALL GEOPHYSICAL LOGS DIRECTLY TO:

WEST VIRGINIA OIL AND GAS CONSERVATION COMMISSION  
1613 WASHINGTON ST., E.  
CHARLESTON, WV 25311  
Telephone - 304/348-3092

James F. Scott  
Well Operator  
By: James F. Scott  
Its: Owner

BLANKET BOND

(Revised 3-81)

PROPOSED WORK ORDER

THIS IS AN ESTIMATE ONLY:  
ACTUAL INFORMATION MUST BE SUBMITTED ON FORM IV-35 UPON COMPLETION

DRILLING CONTRACTOR (IF KNOWN) UNKNOWN

Address \_\_\_\_\_

GEOLOGICAL TARGET FORMATION Benson

Estimated depth of completed well 5600 feet. Rotary X / Cable tools     /  
Approximate water strata depths: Fresh,     feet; salt,     feet.  
Approximate coal seam depths:     feet.  
Is coal being mined in this area: Yes     / No X /

CASING AND TUBING PROGRAM

CASING OR TUBING TYPE	SPECIFICATIONS				FOOTAGE INTERVALS		CEMENT FILL- UP OR SACKS Cubic ft.	PACKERS
	Size	Grade	Weight per ft	New	Used	For Drill- ling		
Conductor	11 3/4					30		Kinds
Fresh water								
Coal								Sizes
Intermed.	8 5/8						1200	to surface
Production	4 1/2						5600	400 sks. Depths set
Tubing								
Liners								Perforations: Top Bottom

*NOTE: Regulation 7.02 of the Department of Mines provides that the original and four copies of Form IV-2 must be filed with the Department, accompanied by (i) a plat in the form prescribed by Regulation 11, (ii) a bond in one of the forms prescribed by Regulation 12, or in lieu thereof the other security allowed by Code §22-4-2, (iii) Form IV-9, "Reclamation Plan" applicable to the reclamation required by Code §22-4-12b and Regulation 23, (iv) unless previously paid on the same well, the fee required by Code §22-4-12a, and (v) if applicable, the consent required by Code §22-4-8a from the owner of any water well or dwelling within 200 feet of the proposed well.*

*A separate Form IV-2 shall not be required for fracturing or stimulating a well where fracturing or stimulating is to be part of the work for which a permit is sought and is noted as such on the Form IV-2 filed in connection therewith.*

THIS PERMIT MUST BE POSTED AT THE WELL SITE.

ALL PROVISIONS BEING IN ACCORDANCE WITH CHAPTER 22,

ARTICLE 4 OF THE W. VA. CODE, THE LOCATION IS HEREBY

APPROVED FOR drilling . THIS PERMIT SHALL EXPIRE

IF OPERATIONS HAVE NOT COMMENCED BY 6-9-83

BY [Signature]

The following waiver must be completed by the coal operator and by any coal owner or coal lessee who has recorded a declaration under Code §22-4-20, if the permit is to be issued within fifteen (15) days of receipt thereof:

W A I V E R

The undersigned coal operator     / owner ✓ / lessee     / of the coal under this well location has examined this proposed well location. If a mine map exists which covers the area of the well location, the well location has been added to the mine map. The undersigned has no objection to the work proposed to be done at this location, provided the well operator has complied with all applicable requirements of the West Virginia Code and the governing regularions.

Date:    , 19    .

By: \_\_\_\_\_

Its: \_\_\_\_\_