


Janie
2/19/94
A. SCHWARTZMAN
95.65 AC.

D.L. WHEELER & ASSOCIATES, INC.
RT. 1, BOX 346
CLARKSBURG, WV. 26301
Tele. Ph.: 304-623-5851
Fax. No.: 304-623-6131

(+) DENOTES LOCATION OF WELL ON UNITED STATES TOPOGRAPHIC MAPS

FILE NO. _____
DRAWING NO. _____
SCALE 1" = 500'
MINIMUM DEGREE OF _____
ACCURACY 1 IN 200
PROVEN SOURCE OF _____
ELEVATION WELL A-931
API # 2953 ELEV. 902'

I THE UNDERSIGNED, HEREBY CERTIFY THAT THIS PLAT IS CORRECT TO THE BEST OF MY KNOWLEDGE AND BELIEF AND SHOWS ALL THE INFORMATION REQUIRED BY LAW AND THE REGULATIONS ISSUED AND PRESCRIBED BY THE DEPARTMENT OF ENERGY.
(SIGNED) *Daniel L. Wheeler*
R.P.E. _____
L.L.S. 530
DANIEL L. WHEELER
PLACE SEAL HERE

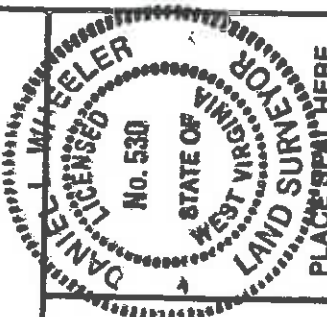

STATE OF WEST VIRGINIA
DEPARTMENT OF ENERGY
OIL AND GAS DIVISION

DATE JANUARY 28 19 91
OPERATOR'S WELL NO. A-1843
API WELL NO. _____

WELL TYPE: OIL GAS X LIQUID INJECTION WASTE DISPOSAL
(IF "GAS:") PRODUCTION X STORAGE DEEP SHALLOW X
LOCATION: ELEVATION 1045 WATERSHED SOUTH FORK OF HUGHES RIVER
DISTRICT SOUTH WEST COUNTY DODDRIDGE
QUADRANGLE OXFORD 7.5'
SURFACE OWNER OTIS LEGGETT
OIL & GAS ROYALTY OWNER OTIS LEGGETT, ET. AL. LEASE ACREAGE 110
LEASE NO. 6

PROPOSED WORK: DRILL X CONVERT DRILL DEEPER REDRILL FRACTURE OR STIMULATE PLUG OFF OLD FORMATION PERFORATE NEW FORMATION OTHER PHYSICAL CHANGE IN WELL (SPECIFY) _____
PERMIT _____

PLUG AND ABANDON CLEAN OUT AND REPLUG
TARGET FORMATION ALEXANDER ESTIMATED DEPTH 5300'
WELL OPERATOR ALAMCO, INC. 018 DESIGNATED AGENT MARTY PERRI
ADDRESS P.O. BOX 1740 ADDRESS P.O. BOX 1740
CLARKSBURG, WV. 26301 CLARKSBURG, WV 26301

COUNTY NAME

PERMIT

47-017-3878

STATE OF WEST VIRGINIA
DEPARTMENT OF ENERGY, DIVISION OF OIL AND GAS
WELL WORK PERMIT APPLICATION

Issued 2/25/91
Expires 2/25/93

1) Well Operator: ALAMCO. INC. 975 (A) 525
2) Operator's Well Number: A-1843 3) Elevation: 1045'
4) Well type: (a) Oil / or GasXX /

(b) If Gas: ProductionXX / Underground Storage / ShallowXX / Deep /

5) Proposed Target Formation(s): ALEXANDER 437
6) Proposed Total Depth: 5300 feet
7) Approximate fresh water strata depths: 120' 264'-294'
8) Approximate salt water depths: A OK.
9) Approximate coal seam depths: 1120' Nonreported

10) Does land contain coal seams tributary to active mine? Yes / No XX /

11) Proposed Well Work: Drill's Stimulate NAWMILL
12) CASING AND TUBING PROGRAM

TYPE	SPECIFICATIONS			FOOTAGE INTERVALS		CEMENT
	Size	Grade	Weight per ft.	For drilling	Left in well	
Conductor	11-3/4"			30'		
Fresh Water						
Coal						
Intermediate	8-5/8"			1200'	1200'	To surface
Production	4-1/2"		J.55 10.50#	5300'	5300'	300' above TOP DAY ZONE
Tubing						
Liners						

PACKERS : Kind _____ Sizes _____ Depths set _____
Division of Energy

06823 #5
Fee(s) paid: [initials] For Division of Oil and Gas Use Only
[initials] Well Work Permit [initials] Reclamation Fund WPC2
[initials] Plat [initials] WW-28 [initials] Bond L.C. [initials] Agent
(Type)

FEB 13 91

1) Date: February 8, 1991
2) Operator's well number
A-1843 (LEGGETT)
3) API Well No: 47 - 017 - 3878
State - County - Permit

STATE OF WEST VIRGINIA
DEPARTMENT OF ENERGY, DIVISION OF OIL AND GAS

NOTICE AND APPLICATION FOR A WELL WORK PERMIT FEB 13 91

- 4) Surface Owner(s) to be served:
- | | | | | | |
|-----------|---------------------|------------------------------------|---------------------|--------------|---------|
| (a) Name | Otis Leggett | 5) (a) Coal Operator: | Name | N/A | Section |
| Address | 1002 Stadium Drive | Address | | | |
| | St. Marys, WV 26170 | | | | |
| (b) Name | | (b) Coal Owner(s) with Declaration | Name | Otis Leggett | |
| Address | | Address | 1002 Stadium Drive | | |
| | | | St. Marys, WV 26170 | | |
| (c) Name | | Name | | | |
| Address | | Address | | | |
| | | | | | |
| Inspector | Mike Underwood | (c) Coal Lessee with Declaration | Name | | |
| Address | Route 2, Box 135 | Address | N/A | | |
| | Salem, WV 26426 | | | | |
| Telephone | (304) - 782-1043 | | | | |

TO THE PERSON(S) NAMED ABOVE TAKE NOTICE THAT:

Included is the lease or leases or other continuing contract or contracts by which I hold the right to extract oil and gas OR

Included is the information required by Chapter 22B, Article 1, Section 8(d) of the Code of West Virginia (see page 2)

I certify that as required under Chapter 22B of the West Virginia Code I have served copies of this notice and application, a location plat, and accompanying documents pages 1 through 7 on the above named parties, by:

- Personal Service (Affidavit attached)
 Certified Mail (Postmarked postal receipt attached)
 Publication (Notice of Publication attached)

I have read and understand Chapter 22B and 38 CSR 11-18, and I agree to the terms and conditions of any permit issued under this application.

I certify under penalty of law that I have personally examined and am familiar with the information submitted on this application form and all attachments, and that based on my inquiry of those individuals immediately responsible for obtaining the information, I believe that the information is true, accurate, and complete.

I am aware that there are significant penalties for submitting false information, including the possibility of fine and imprisonment.

Well Operator
BY: Marty Cook
Its: Manager Land
Address: 200 West Main Street
Clarksburg, WV 26301

Telephone 304 623-6671

Subscribed and sworn before me this 8th day of February, 19 91
My commission expires February 21, 1999

COMMISSIONER