


LATITUDE 39° 10' 00"  
39 10 00

LONGITUDE 80° 37' 30"  
80 37 30

INSTRUCTIONS

1) Attach a photo copy of the location of the well on a 7.5 minute Quadrangle with the corresponding Longitude and Latitude.  
2) Designate the location of the well with the symbol (+).

1465  
1.642

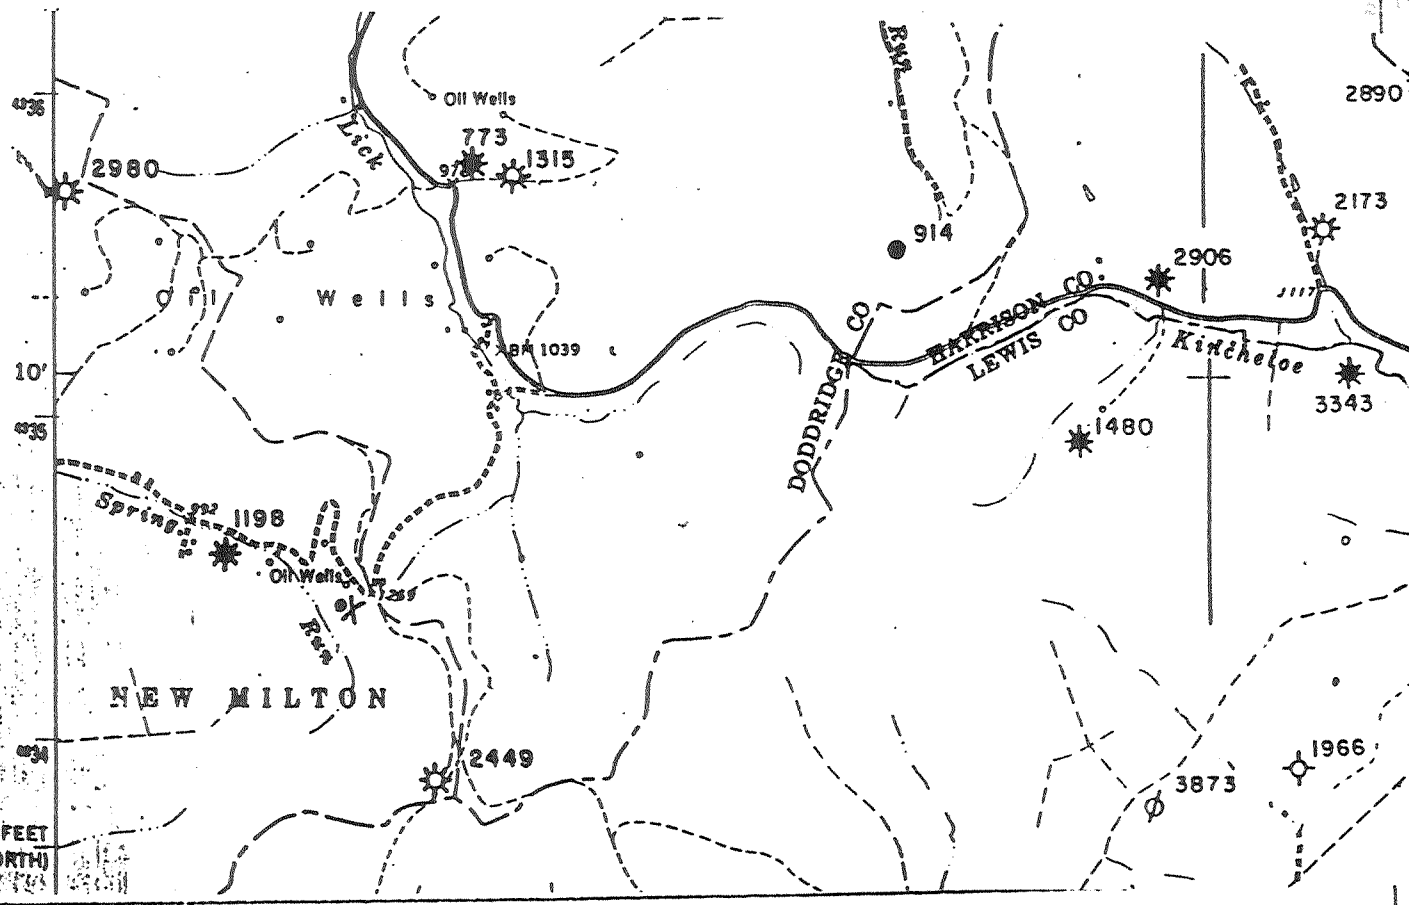

I, the undersigned, hereby certify that this plat is correct to the best of my knowledge and belief.

SIGNED Lowell P Bee

TITLE Pres

DATE May 21, 19 92

OPERATORS WELL NO. L.A. Nicholson 3

API WELL NO. 017-3976

STATE OF WEST VIRGINIA  
DEPARTMENT OF ENERGY  
OIL AND GAS DIVISION

WELL TYPE: OIL  GAS  LIQUID INJECTION  WASTE DISPOSAL   
(IE "GAS" PRODUCTION  STORAGE  DEEP  SHALLOW

LOCATION: ELEVATION 1300 WATER SHED SPRING RUN  
DISTRICT NEW MILTON COUNTY DODDRIDGE  
QUADRANGLE BIG ISAAC

SURFACE OWNER HERBERT BICKFORD ACREAGE \_\_\_\_\_

OIL & GAS ROYALTY OWNER \_\_\_\_\_ LEASE ACREAGE 50  
LEASE NO. \_\_\_\_\_

PRODUCING FORMATION BIG INJUN TOTAL DEPTH 2170

WELL OPERATOR BEECHLICK OIL, INC. DESIGNATED AGENT Lowell P BEE

ADDRESS RT3 Box 26 ADDRESS RT3 Box 62  
SALEM, WV 26426 SALEM, WV 26426

JUL 21 1992

*San Juan County, N.M. Register 9/16/11*

P. W. NICHOLSON ET AL  
TO /// AGREEMENT  
SOUTH PENN OIL CO.  
MEMORANDUM OF AGREEMENT, Made this 23rd day of November, 1915, between P.W. Nicholson and Stella Nicholson, his wife, and L.A. Nicholson and A. G. Nicholson, his wife, parties of the first part, and SOUTH PENN OIL COMPANY, a corporation, party

of the second part:

WHEREAS, P.W. Nicholson and Stella Nicholson, his wife, by lease for oil and gas purposes, dated the 30th day of June, 1906, granted unto Hope Natural Gas Company a tract of 50 acres, more or less, of land, in New Milton District, Doddridge County, West Virginia, which lease is of record in said County in Book 28, page 21, and,

WHEREAS, said P.W. Nicholson is the owner of all of the oil and gas royalties in a certain 3 - acre part of said 50 - acre tract of land, which 3 - acre parcel lies on the east side of said tract between the road running through said tract in a north-westerly and southeasterly direction, and land now or formerly owned by Joe Dennison; and the said P.W. Nicholson is the owner of the undivided half of the oil and gas royalties and rentals under said lease in the remainder of said tract of land; and,

WHEREAS, said L.A. Nicholson and A. G. Nicholson, his wife, by lease for oil and gas purposes, dated the 30th day of January, 1914, granted unto said South Penn Oil Company, the undivided half of a tract of land containing 16 acres, more or less, which said 16 acres, more or less, is included in the 50 - acre tract of land above described and is the southern or southwestern part thereof; and,

WHEREAS, said L.A. Nicholson is the owner of half of the oil and gas royalties and rentals, under said 16 - acre lease; and,

WHEREAS, said South Penn Oil Company is the owner of both of said leases hereinbefore described, which are in full force and effect; and,

WHEREAS, a well for oil and gas has been drilled on said Joe Dennison tract of land adjoining said 50 - acre tract on the east within about 200 feet of said 3 - acre tract and said 16 - acre tract, to which said South Penn Oil Company desires to drill an off-set well on said 50-acre tract of land under said leases, on or near the boundary lines between said 3-acre tract and said 16-acre tract, and has agreed with the parties of the first part to drill the same as a line well under both and each of said leases upon the terms and conditions hereinafter set forth:

THEREFOR THIS <sup>Agreement</sup> WITNESSETH: In consideration of the premises and that said South Penn Oil Company, within 60 days from the execution and acknowledgment hereof by the parties of the first part, locate a well for oil and gas on or near the dividing line between said 3-acre and 16-acre tracts of land under said leases, at a place to be selected by it and as near as possible the location designated on the plat hereto attached, and proceed with due diligence to the completion thereof, said well to be designated "A.G. Nicholson Well #1", the parties of the first part hereby agree that the oil, if any, produced from said well when completed shall be delivered and run by said South Penn Oil Company into the pipe lines as follows, viz: 7/8 thereof, being the working interest oil, to the credit of said South Penn Oil Company; 1/16 thereof, being 1/8 of the royalty oil, to the credit of L.A. Nicholson; and the remainder, or 1/16 thereof being 1/2 of the royalty oil, to the credit of P.W. Nicholson;

34/15  
LB



16  
and the payment for the gas from said well, if it should be or become a gas well under the terms of said leases, and marketed off the premises, shall be \$75.00 each three months in advance, which shall be paid to the said L. A. Nicholson and P.W. Nicholson in the same proportions the 1/8 royalty oil is above provided to be delivered in the pipe lines to their credit.

It is further agreed that said A.G. Nicholson Well # 1 shall be drilled under said two leases above mentioned and described, and each of them, and that said leases, and each of them, and the terms and covenants therein contained, respectively, shall be, remain and continue in full force and effect as if this agreement had not been made, except as herein modified with respect to A.G. Nicholson Well # 1 herein provided to be located and drilled under said two leases, and each of them.

This agreement shall bind and inure to the benefit of the parties hereto, their respective heirs, personal representatives, successors and assigns.

Executed in duplicate.

WITNESS the following signature and seals:

WITNESS:

Henry Gum  
Henry Gum  
Henry Gum  
Henry Gum

P. W. Nicholson (Seal)  
Stella Nicholson (Seal)  
L. A. Nicholson (Seal)  
A. G. Nicholson (Seal)

South Penn Oil Company,  
By E. E. Crocker, Vice President.

State of West Virginia, County of Doddridge, to-wit:

I, Henry Gum, a Notary Public, of said County of Doddridge, do certify that P.W. Nicholson and Stella Nicholson, his wife, whose names are signed to the within writing, bearing date the 23rd day of November, A.D. 1915, have this day acknowledged the same before me in my said County.

Given under my hand this 2 day of December, 1915.

Henry Gum, Notary Public.  
My commission expires Dec. 16, 1919.

State of West Virginia, County of Doddridge, to-wit:

I, Henry Gum, a Notary Public, of said County of Doddridge, do certify that L.A. Nicholson and A. G. Nicholson, his wife, whose names are signed to the with writing, bearing date the 23rd day of November A.D. 1915, have this day acknowledged the same before me in my said County.

Given under my hand this 2 day of December, 1915.


Henry Gum, Notary Public.  
My commission expires Dec. 16, 1919.

State of West Virginia,

Doddridge County, County Clerk's Office, August 24th, 1916.

The foregoing writing and the annexed certificate were this day admitted to record in this office.

Teste: Henry Gum, Clerk.

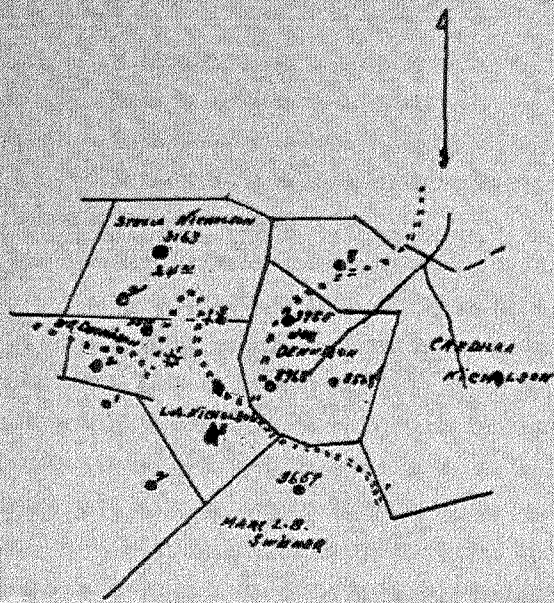

THIS MAP ATTACHED TO PG. 16