


0.015
204W ✓ 39° 25' 17-4096

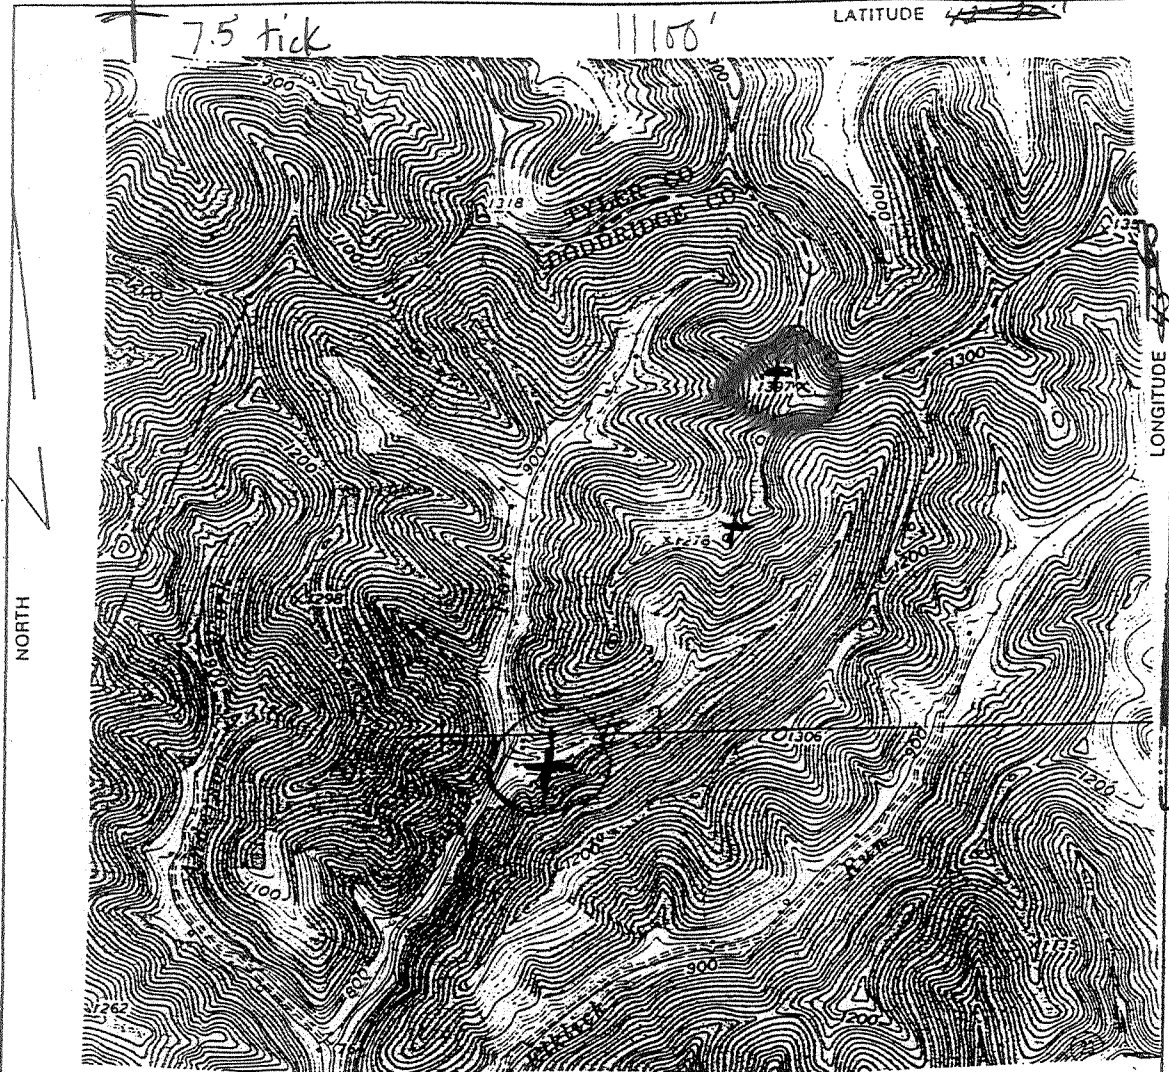

17607

NORTH

LATITUDE ~~44~~

LONGITUDE

350'
80° 40'

RECEIVED
Office of Oil & Gas
JUL 12 1993
WV Division of
Environmental Protection

(+) DENOTES LOCATION OF WELL ON UNITED STATES TOPOGRAPHIC MAPS

FILE NO. A-11
DRAWING NO. A-11
SCALE 1" = 24000'
MINIMUM DEGREE OF ACCURACY _____
PROVEN SOURCE OF ELEVATION 80 Bm 747

I THE UNDERSIGNED, HEREBY CERTIFY THAT THIS PLAT IS CORRECT TO THE BEST OF MY KNOWLEDGE AND BELIEF AND SHOWS ALL THE INFORMATION REQUIRED BY LAW AND THE REGULATIONS ISSUED AND PRESCRIBED BY THE DEPARTMENT OF ENERGY.
(SIGNED) David M. Bando Landman
R.P.E. _____ C.E.S. _____

For General Location only
Not for Survey
D.M.B.
PLACE SEAL HERE

Calc is loc

0.015
204W

STATE OF WEST VIRGINIA
DEPARTMENT OF ENERGY
DIVISION OF OIL AND GAS



DATE 7/2, 19 93
OPERATOR'S WELL NO. Martha Wright
API WELL NO. #3
47 - 17 4096-N
STATE COUNTY PERMIT

WELL TYPE: OIL GAS LIQUID INJECTION _____ WASTE DISPOSAL _____
(IF "GAS,") PRODUCTION STORAGE DEEP SHALLOW _____
LOCATION: ELEVATION 800 WATER SHED McELROY Creek
DISTRICT McClellan COUNTY Doddridge
QUADRANGLE Centerpoint J 15 WC

SURFACE OWNER Martha Wright ACREAGE 495
OIL & GAS ROYALTY OWNER Martha Wright, Heins LEASE ACREAGE 495
Paul Swiger et al LEASE NO. com A-11 (11009)-South Penn Oil

PROPOSED WORK: DRILL _____ CONVERT _____ DRILL DEEPER _____ REDRILL _____ FRACTURE OR STIMULATE _____ PLUG OFF OLD FORMATION _____ PERFORATE NEW Bond J Permit
FORMATION _____ OTHER PHYSICAL CHANGE IN WELL (SPECIFY) Pre-29 wells

PLUG AND ABANDON _____ CLEAN OUT AND REPLUG _____
TARGET FORMATION 3019 boundary ESTIMATED DEPTH 3037
WELL OPERATOR Clorence W. Metzke Landman DESIGNATED AGENT Clorence W. Metzke Landman
ADDRESS P.O. Box 351 Salem WV 26426 ADDRESS P.O. Box 351 Salem WV 26426

FORM WV-8

COUNTY NAME PERMIT

(same well record as 3529 diff. loc. - no other well @ this loc) #3 vs #1 2 diff. wells in DEP database
Kla 1060197
off day map

DOB 11/09/61

~~WELL LOSS~~
NOT Plugged

Lease No. 11009 Acres 495 Farm Name CLINTON WRIGHT Well No. 3

N. S. 2 E. W. 4-5 Location Made Purchased From
 Civil District McClellan Rig Completed Date Purchased
 County Doddridge Dr'g Commenced 2/7/98 Sold To
 State W. Va. Dr'g Completed 4/20/98 Date Sold
 GAS Dr'g Contractor D. & P. Davis Date Abandoned
 Oil Rights Owned By

11009-1165-00 FORMATION *Gravel 1163-110*

Kind	Top	Bottom	Steel Line Measurement	Tests
Pgh Coal	955			
Big Injun	2260	2385		
1st Pay Oil	2345			Show.
Strey Sand	2995	3013		
Gordon Sand	3013	3023		
1st Pay	3019			
TOTAL DEPTH		3037		

CASING RECORD

Size	Bottom Casing (Steel Line)	Put In Well (Tally Meas.)	Feet (Tally Meas.)	Cemented
Cond		16		Date
10		465	465	Size Csg.
8 1/2		1523	1523	Top "
6 5/8		2385	66 fts.	Bot. "
5 3/16		2421		

PACKERS AND SHOES

Kind	Size	Depth Set	Date Set

TORPEDO RECORD

Date	No. Qts.	Size Shell	Top Shot	Bottom	Results
5/30/98	30				
3/16/01	60		3114		
9/24/01	30				

RECEIVED
 Office of Oil & Gas
 JUL 12 93
 WV Division of
 Environmental Protection

DRILLING DEEPER

Commenced	Completed	Original Depth	Final Depth	Contractor

ABANDONMENT RECORD

Filled With	From	To	PLUS		
			Size	Kind	Qty

2260
 965

 1295
 955

 1375
 1365
 965

 2330
 2340

Prod. Prod.	Sand	* At Completion	* 30Days After	*
		120		

APPROVED

017 4096

CLINTON WRIGHT # 3


Commenced 2/7/98

Completed 4/20/98.

Pittsburgh Coal	965 955	
Big Injun	2260-2385	
1st Pay Oil	2345	Show
Stray Sand	2993-3013	
Gordon Sand	3013-3023	
1st Pay	3019	
Total Depth	3037	

Cond	16	
10"	465	465 pulled
8 1/4"	1523	1523 pulled
6 5/8"	2385	66 joints
5 3/16"	2421	

Shot May 30, 1898 - 30 quarts.
 Shot March 16, 1901 - 60 quarts at 3114
 Shot September 24, 1901 - 30 quarts

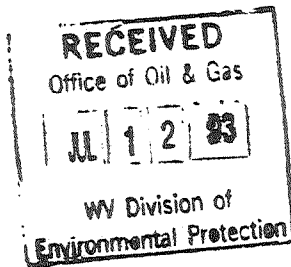

STATE OF WEST VIRGINIA
DIVISION OF ENVIRONMENTAL PROTECTION
SECTION OF OIL AND GAS

WELL REGISTER ASSIGNMENT

This API Number 47- 17-04096, issued to MUTSCHELKNAUS, CLARENCE W. is evidence of permission to operate the well that is referenced at the location described on the attached plat, subject to the provisions of Chapters 22 and 22B of the West Virginia Code of 1931, as amended, and all rules and regulations promulgated thereunder. The name and telephone number of the Oil and Gas Inspector for this well is MIKE UNDERWOOD -
304-782-1043.

Spills or emergency discharges must be reported to 1-800-654-3312.

Failure to abide by all statutory and regulatory provisions governing all duties and operations hereunder may result in suspension or revocation of your permits and in addition may result in civil and/or criminal penalties.

~~The enclosed WR-35 must be completed by you and returned to this office.~~ In addition annual production reports must be submitted on this well and failure to do so may require you to plug the well.

Theodore M. Streit
Chief

By: 

Title: _____

Operator's Well No: M. WRIGHT 3

Farm Name: WRIGHT, MARTHA

API Well Number : 47- 17-04096 N

Date Issued : 02/07/94

FEB 17 1994