

CARTER-RAGER LEASE 161 ACRES ± WELL NO. 1

LATITUDE 39°17'30"
TALL TREE & LAND, LLC.
55.5 AC±
(SURFACE)
LONGITUDE 80°37'30"

FRANK ACEVEDO
40.29 AC±
(SURFACE)

TALL TREE & LAND, LLC.
160 AC±
(SURFACE)

EDNA MAYLES
21 AC±
(SURFACE)

28° WHITE ASH
(FOUND)

1/2" IRON ROD
(FOUND)

PAULINE FRAME SHARPES
25.59 AC±
(SURFACE)

WELL NO. 1


WELL NO. 1
STATE PLANE
COORDINATES
(N)286,120
(E)1,672,571

WELL NO. 1

REFERENCES

1. TIES TO CORNERS ARE BASED ON STATE PLANE GRID NORTH WV NORTH ZONE NAD '27.
2. TIES TO REFERENCES ARE BASED ON MAGNETIC NORTH 5-23-01.
3. LEASE BOUNDARY SHOWN HEREON TAKEN FROM DEED BOOK 244 PAGE 513.
4. SURFACE OWNER AND ADJOINER INFORMATION TAKEN FROM THE ASSESSOR AND COUNTY CLERK RECORDS OF DODDRIDGE COUNTY IN MAY, 2001.
5. WELL LAT./LONG. ESTABLISHED BY DGPS(SUBMETER MAPPING GRADE).

REFERENCES

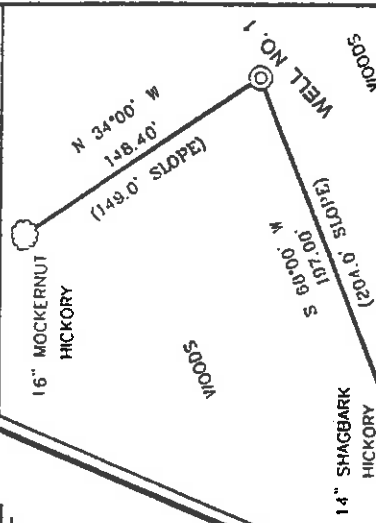

I THE UNDERSIGNED, HEREBY CERTIFY THAT THIS PLAT IS CORRECT TO THE BEST OF MY KNOWLEDGE AND BELIEF AND SHOWS ALL THE INFORMATION REQUIRED BY LAW AND THE REGULATIONS ISSUED AND PRESCRIBED BY THE DEPARTMENT OF ENVIRONMENTAL PROTECTION.

P.S. *Gregory A. Smith*
677



MINIMUM DEGREE OF ACCURACY 1 / 2500 FILE NO. 4748P1(104-39)
PROVEN SOURCE OF ELEVATION JUNCTION OF ROADS ELEVATION 863'
SCALE 1" = 500'

STATE OF WEST VIRGINIA
DIVISION OF ENVIRONMENTAL PROTECTION
OFFICE OF OIL AND GAS



WELL TYPE : OIL GAS INJECTION WASTE LIQUID IF GAS " PRODUCTION STORAGE DEEP SHALLOW

LOCATION : ELEVATION 1114' WATERSHED TRIBUTARY OF BUCKEYE CREEK
DISTRICT GRANT COUNTY DODDRIDGE QUADRANGLE SMITHBURG 7.5'
SURFACE OWNER TALL TREE & LAND, LLC ACREAGE 160±
ROYALTY OWNER REGINA RAGER LEASE ACREAGE 161±
PROPOSED WORK : LEASE NO.

DRILL CONVERT DRILL DEEPER REDRILL FRACTURE OR STIMULATE PLUG OFF OLD
FORMATION PERFORATE NEW FORMATION PLUG AND ABANDON CLEAN OUT AND REPLUG OTHER
PHYSICAL CHANGE IN WELL (SPECIFY) TARGET FORMATION BASEMENT
ESTIMATED DEPTH 21,000

WELL OPERATOR FAIRMAN DRILLING CO. DESIGNATED AGENT MARY ANN RISHEL
ADDRESS P.O. BOX 288 DUBOIS, PA 15801 ADDRESS P.O. BOX 649 SPENCER, WV 25276-0649

COUNTY NAME COUNTY PERMIT
Dodd 4614 CANCEL

CARTER-RAGER LEASE 161 ACRES ± WELL NO. 1

FRANK ACEVEDO
40.29 AC±
(SURFACE)

TALL TREE & LAND, LLC.
160 AC±
(SURFACE)

TALL TREE & LAND, LLC.
55.5 AC±
(SURFACE)

1.69±
1.00±

EDNA MAYLES
21 AC±
(SURFACE)

28° WHITE ASH
(FOUND)

1/2° IRON ROD
(FOUND)


PAULINE FRAME SHARPES
25.59 AC±
(SURFACE)

WELL NO. 1


WINONA MATHEWS
76 AC±
(SURFACE)

RAILS TO
BUCKEYE CREEK

WELL NO. 1
STATE PLANE
COORDINATES
(N)285,120
(E)1,872,571

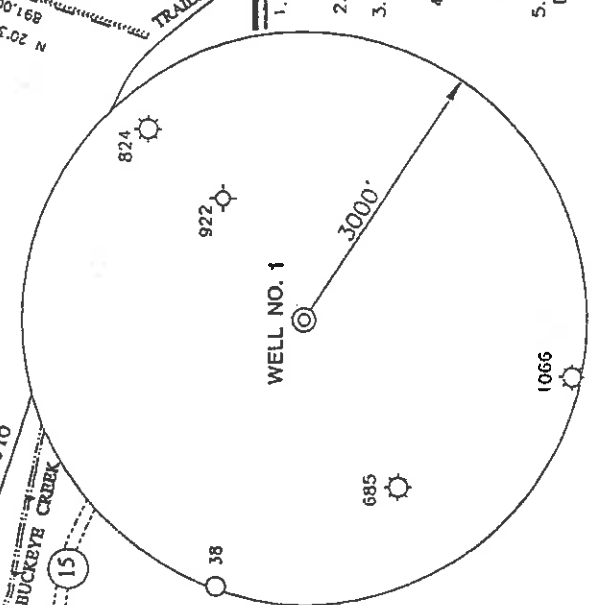

REFERENCES

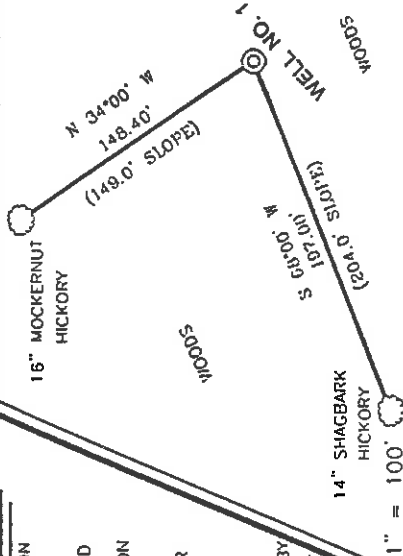

- NOTES ON SURVEY**
1. TIES TO CORNERS ARE BASED ON STATE PLANE GRID NORTH WV NORTH ZONE NAD '27.
 2. TIES TO REFERENCES ARE BASED ON MAGNETIC NORTH 5-23-01.
 3. LEASE BOUNDARY SHOWN HEREON TAKEN FROM DEED BOOK 244 PAGE 513.
 4. SURFACE OWNER AND ADJOINER INFORMATION TAKEN FROM THE ASSESSOR AND COUNTY CLERK RECORDS OF DODDRIDGE COUNTY IN MAY, 2001.
 5. WELL LAT./LONG. ESTABLISHED BY DGPS(SUBMETER MAPPING GRADE).

I THE UNDERSIGNED, HEREBY CERTIFY THAT THIS PLAT IS CORRECT TO THE BEST OF MY KNOWLEDGE AND BELIEF AND SHOWS ALL THE INFORMATION REQUIRED BY LAW AND THE REGULATIONS ISSUED AND PRESCRIBED BY THE DEPARTMENT OF ENVIRONMENTAL PROTECTION.

P.S. *Gregory A. Smith*
677



(+) DENOTES LOCATION OF WELL ON UNITED STATES TOPOGRAPHIC MAPS.

DATE JUNE 5, 20 01
OPERATORS WELL NO. 1
API WELL NO. 47-017
STATE COUNTY PERMIT 04614

MINIMUM DEGREE OF ACCURACY 1 / 2500 FILE NO. 4748P1(104-39)
PROVEN SOURCE JUNCTION OF ROADS ELEVATION 863' SCALE 1" = 500'

STATE OF WEST VIRGINIA
DIVISION OF ENVIRONMENTAL PROTECTION
OFFICE OF OIL AND GAS



WELL TYPE : OIL GAS INJECTION WASTE DISPOSAL "GAS" PRODUCTION STORAGE DEEP SHALLOW

LOCATION : ELEVATION 1114' WATERSHED TRIBUTARY OF BUCKEYE CREEK

DISTRICT GRANT COUNTY DODDRIDGE QUADRANGLE SMITHBURG 7.5

SURFACE OWNER TALL TREE & LAND, LLC ACREAGE 160±

ROYALTY OWNER REGINA RAGER LEASE ACREAGE 161± LEASE NO. _____

PROPOSED WORK : DRILL CONVERT DRILL DEEPER REDRILL FRACTURE OR STIMULATE PLUG OFF OLD

FORMATION PERFORATE NEW FORMATION PLUG AND ABANDON CLEAN OUT AND REPLUG OTHER _____

PHYSICAL CHANGE IN WELL (SPECIFY) _____ TARGET FORMATION BASEMENT ESTIMATED DEPTH 21,000

WELL OPERATOR FAIRMAN DRILLING CO. DESIGNATED AGENT MARY ANN RISHEL ADDRESS P.O. BOX 288 DUBOIS, PA 15801

COUNTY NAME PERMIT ADDRESS P.O. BOX 649 SPENCER, WV 25276-0649

0000 4614

