


Id	Bearing	Distance
L1	S 86°10'33" W	406.08'
L2	S 62°01'15" W	466.46'
L3	S 2°30'00" W	189.75'
L4	S 78°30'00" E	244.20'
L5	S 26°30'00" W	227.70'
L6	S 71°30'00" W	338.25'
L7	S 21°00'00" W	69.30'
L8	S 69°30'00" W	171.60'
L9	S 2°00'00" W	297.00'
L10	S 13°00'00" E	115.50'
L11	S 37°00'00" W	181.50'
L12	S 81°52'30" W	353.10'
L13	N 72°00'00" W	264.00'
L14	N 43°00'00" W	242.55'
L15	N 11°30'00" E	297.00'
L16	N 37°30'00" E	245.85'
L17	N 33°15'00" E	330.00'
L18	N 30°52'30" E	234.30'
L19	N 8°00'00" E	173.25'
L20	N 1°00'00" E	136.95'
L21	N 14°30'00" W	341.55'
L22	N 9°15'00" W	169.95'
L23	N 5°45'00" E	250.80'
L24	N 32°30'00" E	66.00'

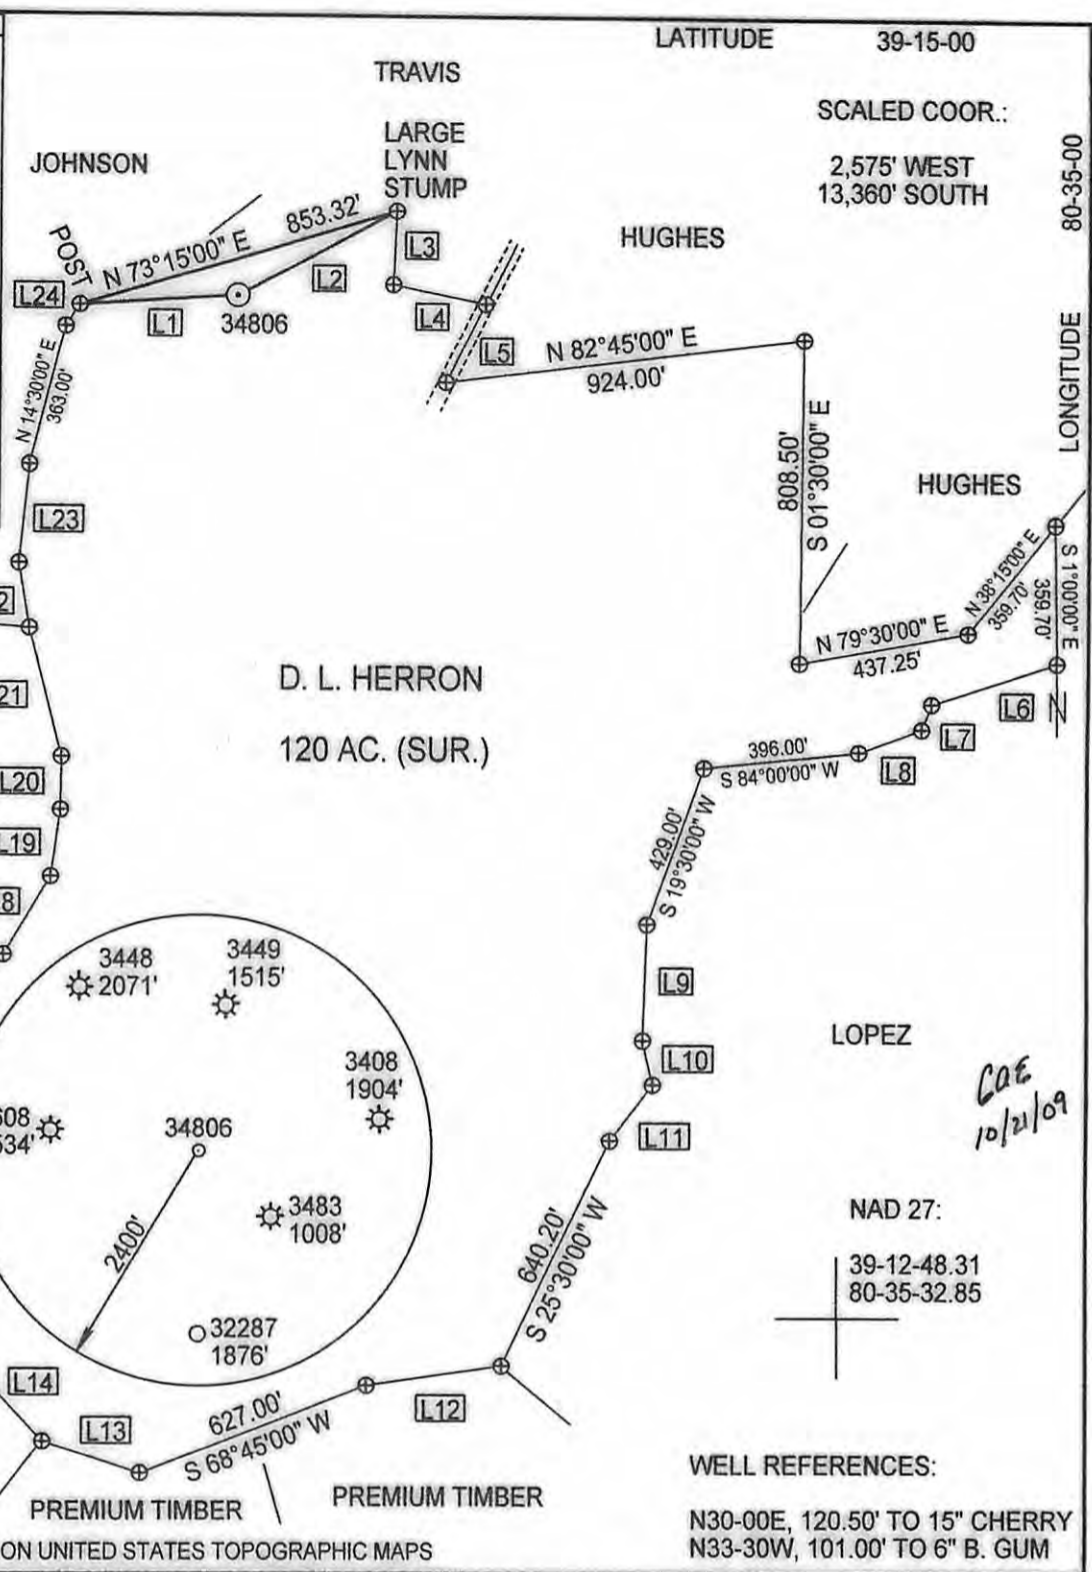

FILE NUMBER: _____
 DRAWING NUMBER: DEP34806.PCS
 SCALE: 1" = 500'
 MINIMUM DEGREE OF ACCURACY: SUBMETER
 PROVEN SOURCE OF ELEVATION: DGPS SURVEY
SUBMETER SYSTEM

I THE UNDERSIGNED, HEREBY STATE THAT THIS PLAT IS CORRECT TO THE BEST OF MY KNOWLEDGE AND BELIEF AND SHOWS ALL THE INFORMATION REQUIRED BY LAW AND THE REGULATIONS ISSUED AND PRESCRIBED BY THE DEPARTMENT OF ENERGY.

(SIGNED) _____
 STEPHEN D. LOSH, P.S. #674



STATE OF WEST VIRGINIA
 DIVISION OF ENVIRONMENTAL PROTECTION
 OFFICE OF OIL AND GAS
 #10 McJUNKIN ROAD
 NITRO, WV 25143-2506

FORM WW-6

LAND SURVEYING SERVICES
 21 CEDAR LANE, BRIDGEPORT, WV 26330
 PHONE: 304-842-2018 OR 842-5762

DATE: OCTOBER 15, 2009
 OPERATORS WELL NO.: 34806
 API WELL NO. 47-017-05906

WELL TYPE: OIL GAS LIQUID INJECTION WASTE DISPOSAL CBM
 (IF "GAS") PRODUCTION STORAGE DEEP SHALLOW

LOCATION: ELEVATION 1217.70' WATERSHED INDIAN FORK
 DISTRICT GREENBRIER COUNTY DODDRIDGE
 QUADRANGLE BIG ISAAC LEASE NUMBER DV000792

SURFACE OWNER DANIEL L. HERRON ACREAGE 120.00 (10 - 24)
 OIL & GAS ROYALTY OWNER W. W. FREEMAN LEASE ACREAGE 181.75

PROPOSED WORK: DRILL CONVERT DRILL DEEPER REDRILL FRACTURE OR STIMULATE PLUG OFF OLD FORMATION
 PERFORATE NEW FORMATION OTHER PHYSICAL CHANGE (SPECIFY) _____
 PLUG & ABANDON CLEAN OUT & REPLUG

TARGET FORMATION ALEXANDER ESTIMATED DEPTH 5690'

WELL OPERATOR DOMINION EXPLORATION & PRODUCTION, INC. DESIGNATED AGENT RODNEY BIGGS
 ADDRESS P. O. BOX 1248 JANE LEW, WV 26378 ADDRESS P. O. BOX 1248 JANE LEW, WV 26378

08/09/2013