



---

**west virginia** department of environmental protection

---

Office of Oil and Gas  
601 57th Street SE  
Charleston, WV 25304  
(304) 926-0450  
(304) 926-0452 fax

Earl Ray Tomblin, Governor  
Randy C. Huffman, Cabinet Secretary  
[www.dep.wv.gov](http://www.dep.wv.gov)

May 17, 2016

## FINAL INSPECTION REPORT

### New Well Permit Cancelled

DOMINION EXPLORATION & PRODUCTION,

The FINAL INSPECTION REPORT for the CANCELLED permit, API Well Number: 47-1705940, issued to DOMINION EXPLORATION & PRODUCTION, and listed below has been received in this office. The permit has been cancelled as of 5/2/2016.


James Martin  
Chief

Operator: DOMINION EXPLORATION & PRODUCTION  
Operator's Well No: 405031  
Farm Name: DAVIS, JOHN K. & MARY JO  
**API Well Number: 47-1705940**  
Date Issued: 02/26/2010

Date Cancelled: 05/02/2016

**Promoting a healthy environment.**

06/03/2016

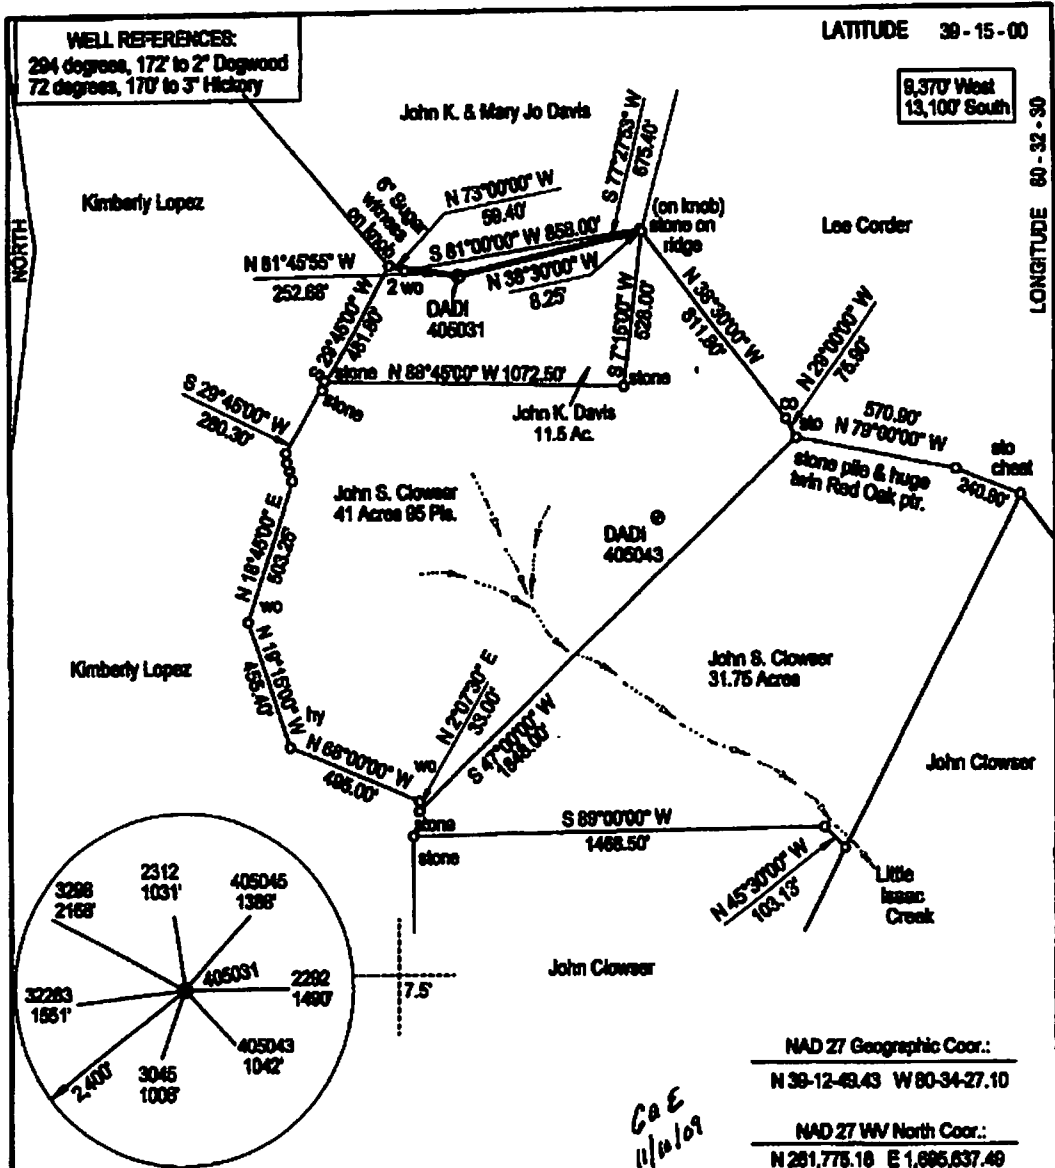


**WELL REFERENCES:**  
 294 degrees, 172' to 2" Dogwood  
 72 degrees, 170' to 3" Hickory

LATITUDE 39-15-00

8,370' West  
 13,107' South

NORTH

LONGITUDE 80-32-30

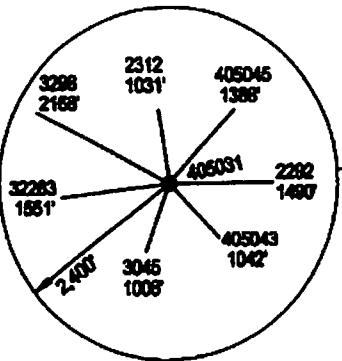

NAD 27 Geographic Coord.:  
 N 39-12-49.43 W 80-34-27.10  
 NAD 27 WV North Coord.:  
 N 281,775.18 E 1,885,637.49

(\*) DENOTES LOCATION OF WELL ON UNITED STATES TOPOGRAPHIC MAPS

FILE NUMBER: M 11 P 07  
 DRAWING NUMBER: dsr405031.dcs  
 SCALE: 1" = 600'  
 MINIMUM DEGREE OF ACCURACY: Sub-meter  
 PROVEN SOURCE OF ELEVATION: DGPS Survey

I THE UNDERSIGNED, HEREBY CERTIFY THAT THIS PLAT IS CORRECT TO THE BEST OF MY KNOWLEDGE AND BELIEF AND SHOWS ALL THE INFORMATION REQUIRED BY LAW AND THE REGULATIONS ISSUED AND PRESCRIBED BY THE DEPARTMENT OF ENERGY.

(SIGNED) J. Michael Evans  
 J. Michael Evans, PS 900



STATE OF WEST VIRGINIA  
 DIVISION OF ENVIRONMENTAL PROTECTION  
 OFFICE OF OIL AND GAS  
 210 McJANNET ROAD  
 NITRO, WV 25143-2506  
 FORM WVS-6

LAND SURVEYING SERVICES  
 21 CEDAR LAKE, BRIDGEPORT, WV 26330  
 PHONE: 304-843-2018 OR 843-6762

DATE: November 3, 2009  
 OPERATORS WELL NO.: DADI 405031  
 API WELL NO.:

WELL TYPE: OIL  GAS  LIQUID INJECTION  WASTE DISPOSAL   
 (OF "GAS") PRODUCTION  STORAGE  DEEP  SHALLOW   
 LOCATION: ELEVATION 1,470' WATERSHED Little Isaac Creek  
 DISTRICT Greenbrier COUNTY Dodderidge  
 QUADRANGLE Big Isaac 7.5' LEASE NUMBER \_\_\_\_\_

STATE 47 COUNTY 017 PERMIT 05940  
**CANCELLED**

SURFACE OWNER John K. and Mary Jo Davis ACREAGE 68  
 OIL & GAS ROYALTY OWNER Burton Despard Hairs LEASE ACREAGE 84

PROPOSED WORK: DRILL  CONVERT  DRILL DEEPER  REDRILL  FRACTURE OR STIMULATE  PLUG OFF OLD FORMATION   
 PERFORATE NEW FORMATION  OTHER PHYSICAL CHANGE (SPECIFY) \_\_\_\_\_

TARGET FORMATION Albright PLUG & ABANDON  CLEAN OUT & REPLUG   
 ESTIMATED DEPTH 5,880'

WELL OPERATOR COMMON EXPLORATION & PRODUCTION, INC. DESIGNATED AGENT Rodney J. Bligs, Vice Pres. of Operations  
 ADDRESS P. O. Box 1248, Jane Lew, WV 26378 ADDRESS P. O. Box 1248, Jane Lew, WV 26378

06/03/2016