



---

**west virginia** department of environmental protection

---

Office of Oil and Gas  
601 57th Street SE  
Charleston, WV 25304  
(304) 926-0450  
(304) 926-0452 fax

Earl Ray Tomblin, Governor  
Randy C. Huffman, Cabinet Secretary  
[www.dep.wv.gov](http://www.dep.wv.gov)

May 17, 2016

**FINAL INSPECTION REPORT**

**New Well Permit Cancelled**

DOMINION EXPLORATION & PRODUCTION,

The FINAL INSPECTION REPORT for the CANCELLED permit, API Well Number: 47-1705941, issued to DOMINION EXPLORATION & PRODUCTION, and listed below has been received in this office. The permit has been cancelled as of 5/2/2016.


James Martin  
Chief

Operator: DOMINION EXPLORATION & PRODUCTIO  
Operator's Well No: 405043  
Farm Name: CLOUSER, JOHN S.  
**API Well Number: 47-1705941**  
Date Issued: 02/26/2010

Date Cancelled: 05/02/2016

**Promoting a healthy environment.**

**06/03/2016**

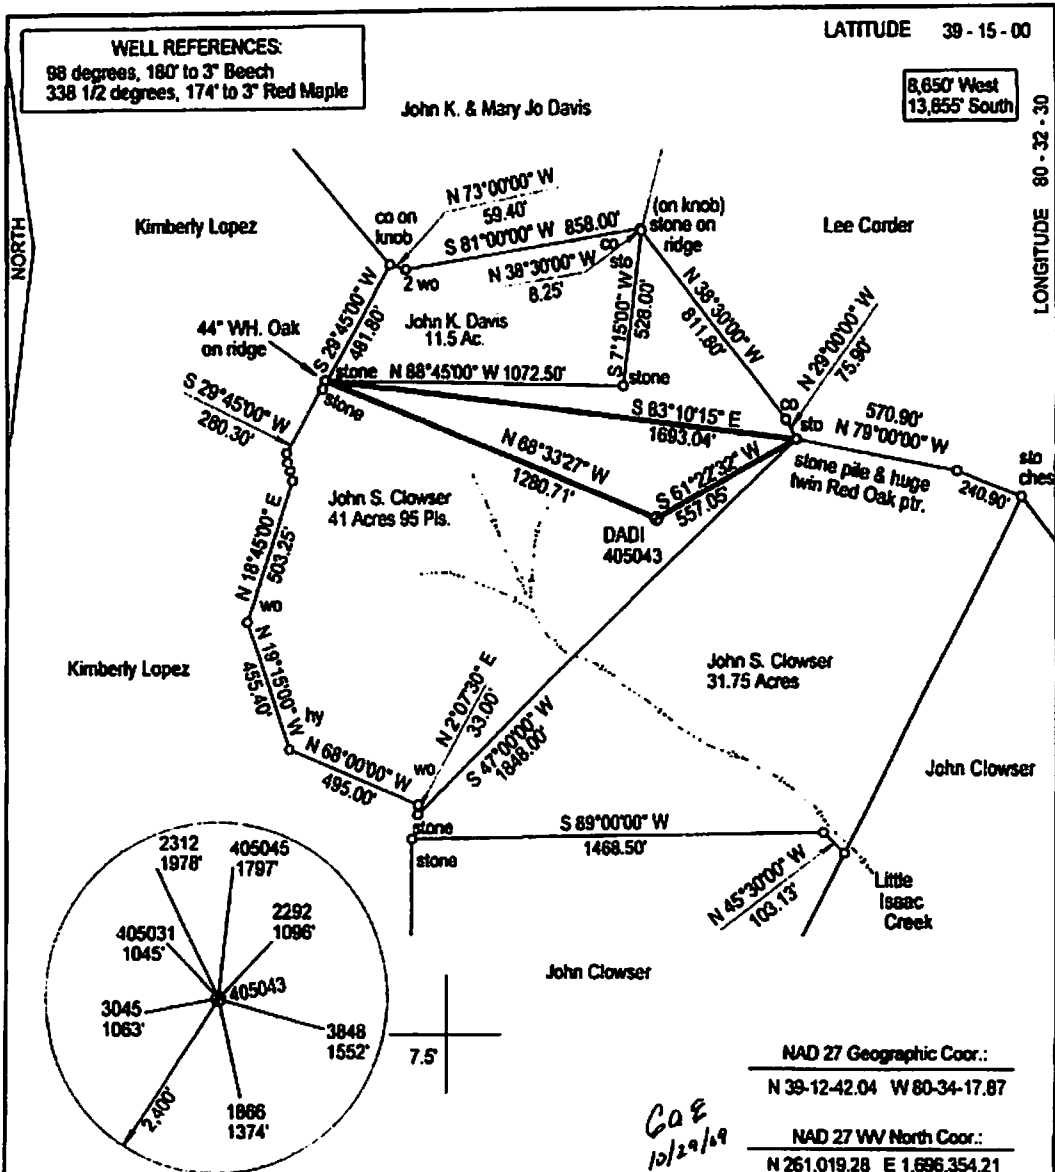

(\*) DENOTES LOCATION OF WELL ON UNITED STATES TOPOGRAPHIC MAPS

FILE NUMBER: M 11 P 12  
 DRAWING NUMBER: dadi405043.pcs  
 SCALE: 1" = 500'  
 MINIMUM DEGREE OF ACCURACY: Sub-meter  
 PROVEN SOURCE OF ELEVATION: DGPS Survey

I THE UNDERSIGNED, HEREBY CERTIFY THAT THIS PLAT IS CORRECT TO THE BEST OF MY KNOWLEDGE AND BELIEF AND SHOWS ALL THE INFORMATION REQUIRED BY LAW AND THE REGULATIONS ISSUED AND PRESCRIBED BY THE DEPARTMENT OF ENERGY

(SIGNED) J. Michael Evans  
 J. Michael Evans, PS 900



STATE OF WEST VIRGINIA  
 DIVISION OF ENVIRONMENTAL PROTECTION  
 OFFICE OF OIL AND GAS  
 #10 McJUNKIN ROAD  
 NITRD, WV 25143-2506  
 FORM WWS-6

LAND SURVEYING SERVICES  
 21 CEDAR LANE, BRIDGEPORT, WV 26330  
 PHONE: 304-842-2018 OR 842-5762

DATE: October 22, 2009  
 OPERATORS WELL NO.: DADI 405043  
 API WELL NO. 47-017-05941  
 STATE COUNTY PERMIT

WELL TYPE: OIL  GAS  LIQUID INJECTION  WASTE DISPOSAL   
 (IF "GAS") PRODUCTION  STORAGE  DEEP  SHALLOW

LOCATION: ELEVATION 1,211' WATERSHED Little Isaac Creek  
 DISTRICT Greenbrier COUNTY Doddridge  
 QUADRANGLE Big Isaac 7.5'

SURFACE OWNER John S. Clowser ACREAGE 41.47  
 OIL & GAS ROYALTY OWNER Burton Despard Heirs LEASE ACREAGE 84.

PROPOSED WORK: DRILL  CONVERT  DRILL DEEPER  REDRILL  FRACTURE OR STIMULATE  PLUG OFF OLD FORMATION   
 PERFORATE NEW FORMATION  OTHER PHYSICAL CHANGE (SPECIFY) \_\_\_\_\_

TARGET FORMATION Alexander PLUG & ABANDON  CLEAN OUT & REPLUG   
 ESTIMATED DEPTH 5,630'

WELL OPERATOR DOMINION EXPLORATION & PRODUCTION, INC. DESIGNATED AGENT Rodney J. Biggs, Vice Pres. of Operations  
 ADDRESS P. O. Box 1248, Jane Lew, WV 26378 ADDRESS P. O. Box 1248, Jane Lew, WV 26378

CANCELLED