

FILE NO: 42-30-G-13  
 DRAWING NO: 42-13 Gainer 1H Well Plat  
 SCALE: 1" = 1000'  
 MINIMUM DEGREE OF ACCURACY:  
 Submeter  
 PROVEN SOURCE OF ELEVATION:  
 WVDOT, Bridgeport, WV


**STATE OF WEST VIRGINIA**  
 DEPARTMENT OF ENVIRONMENTAL PROTECTION  
**OIL AND GAS DIVISION**

DATE: February 8 2013  
 OPERATOR'S WELL NO. Gainer Unit 1H  
 API WELL NO  
 47 - 017 06210 H6A  
 STATE COUNTY PERMIT

WELL TYPE:  OIL  GAS  LIQUID INJECTION  WASTE DISPOSAL  
 (IF GAS) PRODUCTION:  STORAGE  DEEP  SHALLOW  
 LOCATION: ELEVATION: 1364' WATERSHED: Buffalo Calf Fork QUADRANGLE: Salem  
 DISTRICT: Greenbrier COUNTY: Doddridge  
 SURFACE OWNER: Carolyn N. Plaughter Ruby Sadler, et al  
 ROYALTY OWNER: C.E. Plaughter, et al; C.E. Plaughter, et ux, et al; Mary M. Welch  
 PROPOSED WORK:  DRILL  CONVERT  DRILL DEEPER  FRACTURE OR STIMULATE  PLUG OFF OLD FORMATION  
 PERFORATE NEW FORMATION  OTHER PHYSICAL CHANGE IN WELL (SPECIFY)  
 PLUG AND ABANDON  CLEAN OUT AND REPLUG TARGET FORMATION: Marcellus Shale ESTIMATED DEPTH: 7,600' TVD 15,700' MD

WELL OPERATOR: Antero Resources Appalachian Corporation DESIGNATED AGENT: Dianna Stamper - CT Corporation System  
 ADDRESS: 1625 17th Street ADDRESS: 5400 D Big Tyler Road  
 Denver, CO 80202 Charleston, WV 25313

05/17/2013

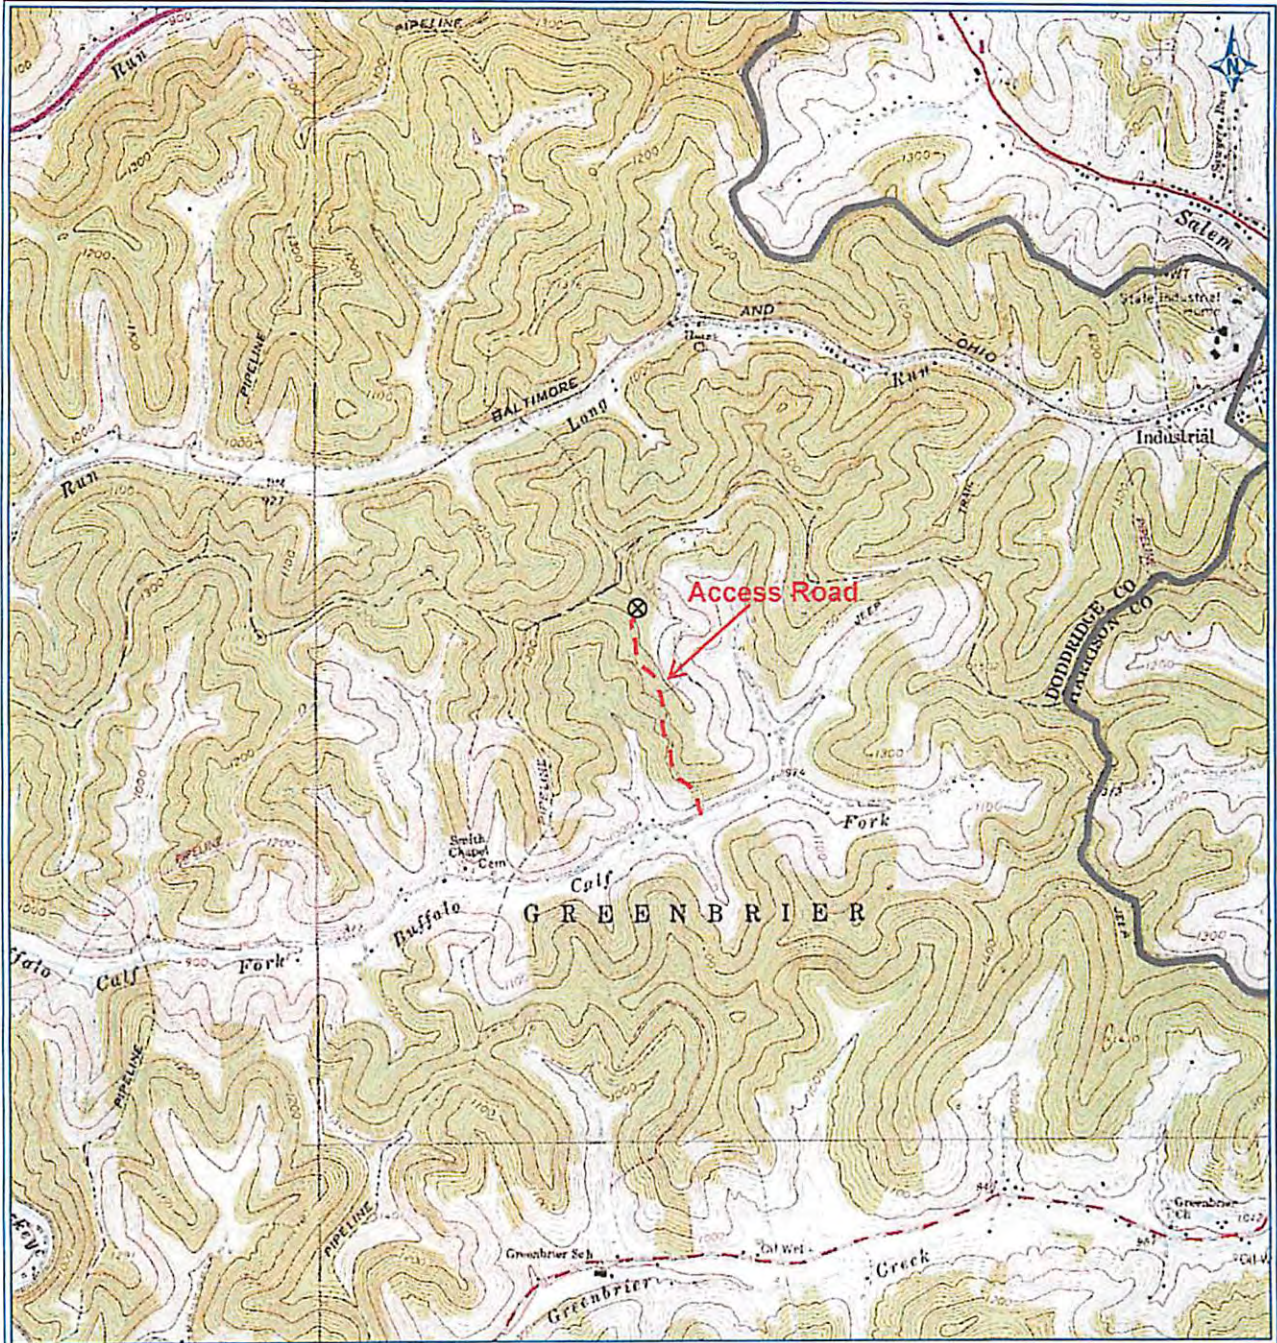


PETRA 2/11/2013 3:39:31 PM

Antero Resources Corporation

Appalachian Basin

Gainer Unit 1H

Doddridge County

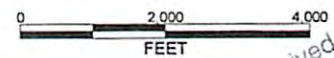

REMARKS  
QUADRANGLE: SALEM  
WATERSHED: BUFFALO CALF FORK  
DISTRICT: GREENBRIER

February 11, 2013

05/17/2013