

FILE NUMBER 110528(WB14-77)
 DRAWING NUMBER 110528_WP9
 SCALE 1"=600'
 MINIMUM DEGREE OF ACCURACY 1/200
 PROVEN SOURCE OF ELEVATION SUB-METER MAPPING GRADE GPS

I THE UNDERSIGNED HEREBY CERTIFY THAT THIS PLAT IS CORRECT TO THE BEST OF MY KNOWLEDGE AND BELIEF AND SHOWS ALL THE INFORMATION REQUIRED BY LAW AND THE REGULATIONS ISSUED AND PRESCRIBED BY THE DEPARTMENT OF ENVIRONMENTAL PROTECTION

P.S. 1008 *Terry A. Shreve*



STATE OF WEST VIRGINIA
 DIVISION OF ENVIRONMENTAL PROTECTION
 OFFICE OF OIL AND GAS

DATE: FEBRUARY 18, 2013

OPERATORS WELL NO. DRENNAN NO. 9

API WELL NO. 47-017 06242 ✓

STATE COUNTY PERMIT

WELL TYPE: OIL GAS LIQUID INJECTION WASTE DISPOSAL
 IF "GAS" PRODUCTION STORAGE DEEP SHALLOW

LOCATION ELEVATION 1,137' WATERSHED TRIBUTARY OF SOUTH FORK OF HUGHES RIVER
 DISTRICT SOUTHWEST COUNTY DODDRIDGE
 QUADRANGLE OXFORD 7.5' LEASE NUMBER

SURFACE OWNER I.L. MORRIS ACREAGE 54.3 OF 6603.75 AC.±
 OIL & GAS ROYALTY OWNER SUSAN V. DRENNAN LEASE ACREAGE 236 AC.±

PROPOSED WORK: DRILL CONVERT DRILL DEEPER REDRILL FRACTURE OR STIMULATE PLUG OFF OLD FORMATION
 PERFORATE NEW FORMATION OTHER PHYSICAL CHANGE (SPECIFY)

TARGET FORMATION GORDON PLUG & ABANDON CLEAN OUT REPLUG
 ESTIMATED DEPTH 3000'


WELL OPERATOR KEY OIL COMPANY DESIGNATED AGENT JAN CHAPMAN
 ADDRESS 22 GARTON PLAZA, WESTON, WV 26452 ADDRESS 22 GARTON PLAZA, WESTON, WV 26452

04/12/2013

WW9

DRENNAN NO. 9

PAGE OF

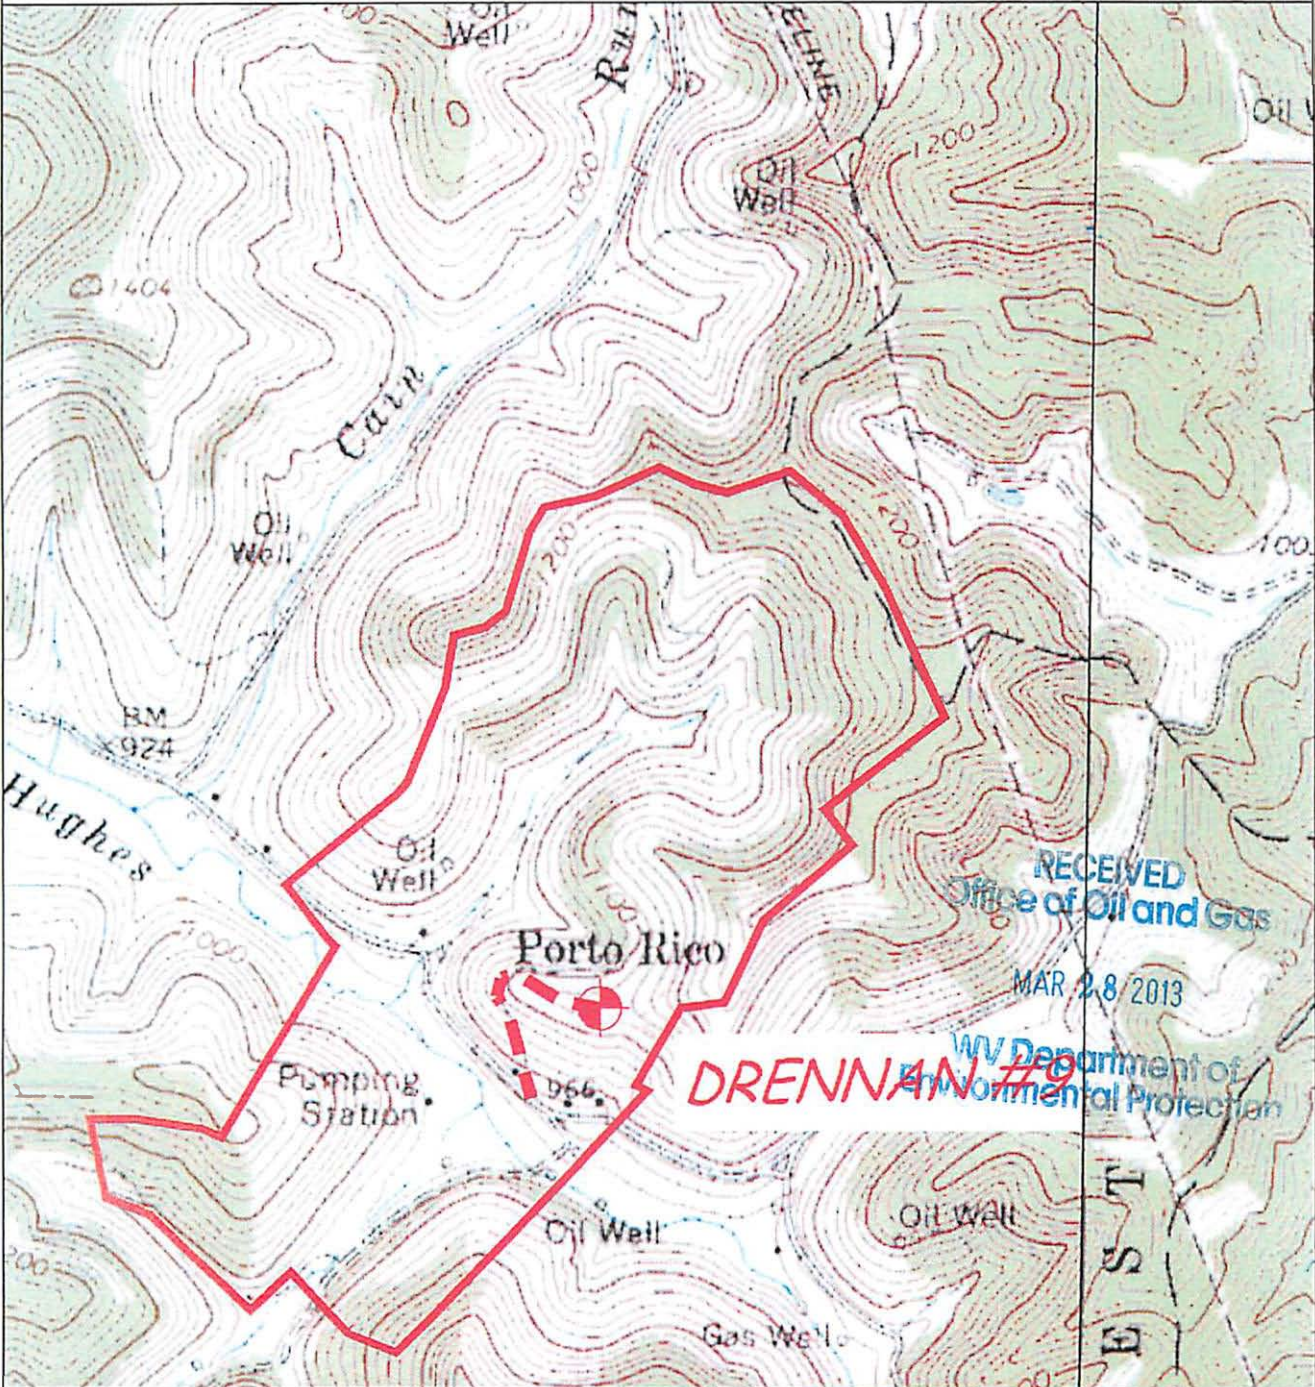

ANGLE RIGHT LAND SURVEYING, LLC PO BOX 881 GRANTSVILLE, WV 26147 (304) 354-0065 110528	OPERATOR	TOPO SECTION	WELL NAME
	KEY OIL COMPANY 22 GARTON PLAZA WESTON, WV 26452	OXFORD 7.5' NEW MILTON 7.5' SCALE: 1"=1000'	DRENNAN NO. 9 DATE: 02/18/2013