



west virginia department of environmental protection

Office of Oil and Gas
601 57th Street SE
Charleston, WV 25304
(304) 926-0450
(304) 926-0452 fax

Earl Ray Tomblin, Governor
Randy C. Huffman, Cabinet Secretary
www.dep.wv.gov

PERMIT MODIFICATION APPROVAL

October 25, 2013

EQT PRODUCTION COMPANY
POST OFFICE BOX 280
BRIDGEPORT, WV 26330

Re: Permit Modification Approval for API Number 1706251 , Well #: 514319


Extend Freshwater Casing

Oil and Gas Operator:

The Office of Oil and Gas has reviewed the attached permit modification for the above referenced permit. The attached modification has been approved and well work may begin. Please be reminded that the oil and gas inspector is to be notified twenty-four (24) hours before permitted well work is commenced.

Please call James Martin at 304-926-0499, extension 1654 if you have any questions.

Sincerely,

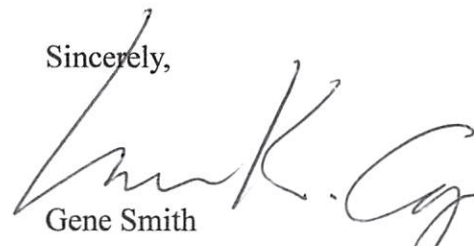for 
Gene Smith
Regulatory/Compliance Manager
Office of Oil and Gas

17-06251



October 24, 2013

Mr. Gene Smith
West Virginia Department of Environmental Protection
Office of Oil and Gas
601 57th Street SE
Charleston, WV 25304

Re: Modification of 47-017-06251, 06250, 06249, 06248

Dear Mr. Smith,

Attached in this email are modifications to the above wells. EQT is modifying the fresh water casing because of red rock issues. Mr Adam Scarr spoke with you today concerning this and has asked that the modifications be issued immediately because we are currently drilling these wells.

The CPT 11 Pad has a current permitted casing depth of 804'. We have a proposed casing depth of 1030'. The Ground elevation for this pad is 1111'.

If you have any questions or need additional information, please do not hesitate to contact me at (304) 848-0076.

Sincerely,

Vicki Roark
Permitting Supervisor-WV

Enc.

Received

OCT 24 2013

Office of Oil and Gas
WV Dept. of Environmental Protection

10/25/2013

CASING AND TUBING PROGRAM

20)

TYPE	Size	New or Used	Grade	Weight per ft.	FOOTAGE: for Drilling	INTERVALS: Left in Well	CEMENT: Fill-up (Cu.Ft.)
Conductor	20	New	MC-50	81	40	40	38 CTS
Fresh Water	13 3/8	New	MC-50	54	1,030	1,030	893 CTS
Coal	-	New	-	-	-	-	-
Intermediate	9 5/8	New	MC-50	40	5,242	5,242	2058 CTS
Production	5 1/2	New	P-110	20	11,796	11,796	See Note 1
Tubing	2 3/8		J-55	4.6			will be set 100' less than TD
Liners							

TYPE	Size	Wellbore Diameter	Wall Thickness	Burst Pressure	Cement Type	Cement Yield
Conductor	20	24	0.635	-	Construction	1.18
Fresh Water	13 3/8	17 1/2	0.38	2,480	1	1.21
Coal	-	-	-	-	-	-
Intermediate	9 5/8	12 3/8	0.395	3,590	1	1.21
Production	5 1/2	8 1/2	0.361	12,640	-	1.27/1.86
Tubing						
Liners						

Packers

Kind:	N/A			
Sizes:	N/A			
Depths Set:	N/A			

Note 1: EQT plans to bring the TOC on the production casing cement job 1,000' above kick off point, which is at least 500' above the shallowest production zone, to avoid communication.

Received

OCT 24


Office of Oil and Gas
WV Dept. of Environmental Protection

10/25/2013

4701706251

Well 514318 (PRT114)
 EOT Production
 Center Point
 Doddridge
 West Virginia

ARMED 514317
 Vertical Section 4724

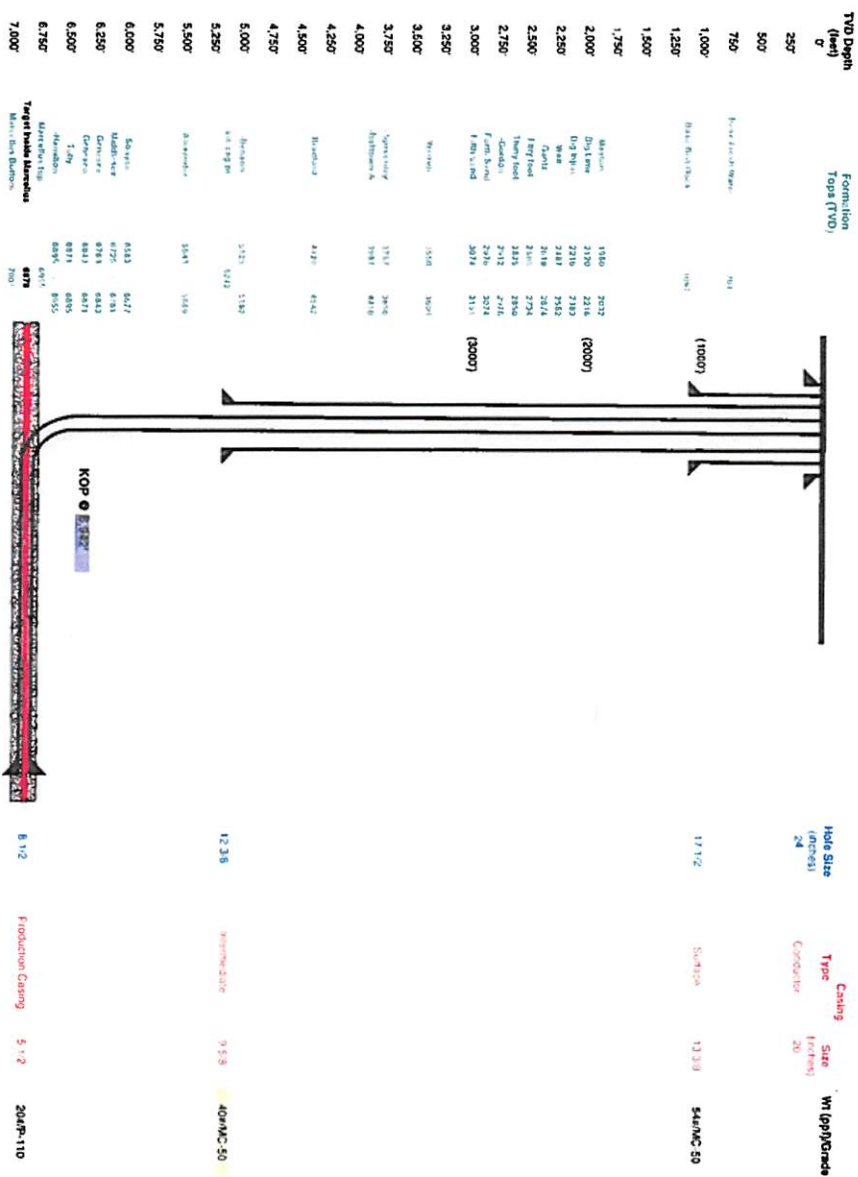

Proposed Well Work:
 Drill and complete a new horizontal well in the Marcellus formation.
 The vertical data to go down to an approximate depth of 5942'
 Then take the horizontal log into the Marcellus using a slick water frac.



Received
 OCT 24 2013
 Office of Oil and Gas
 WV Dept. of Environmental Protection


10/25/2013

4701706251

Well Schematic
EQT Production

Well Name: ET4319 (CPT1114)
County: Doddridge
State: West Virginia

Elevation KB: 1121
Target: Marcellus
Prospect: Marcellus
Azimuth: 153.67
Vertical Section: 4734

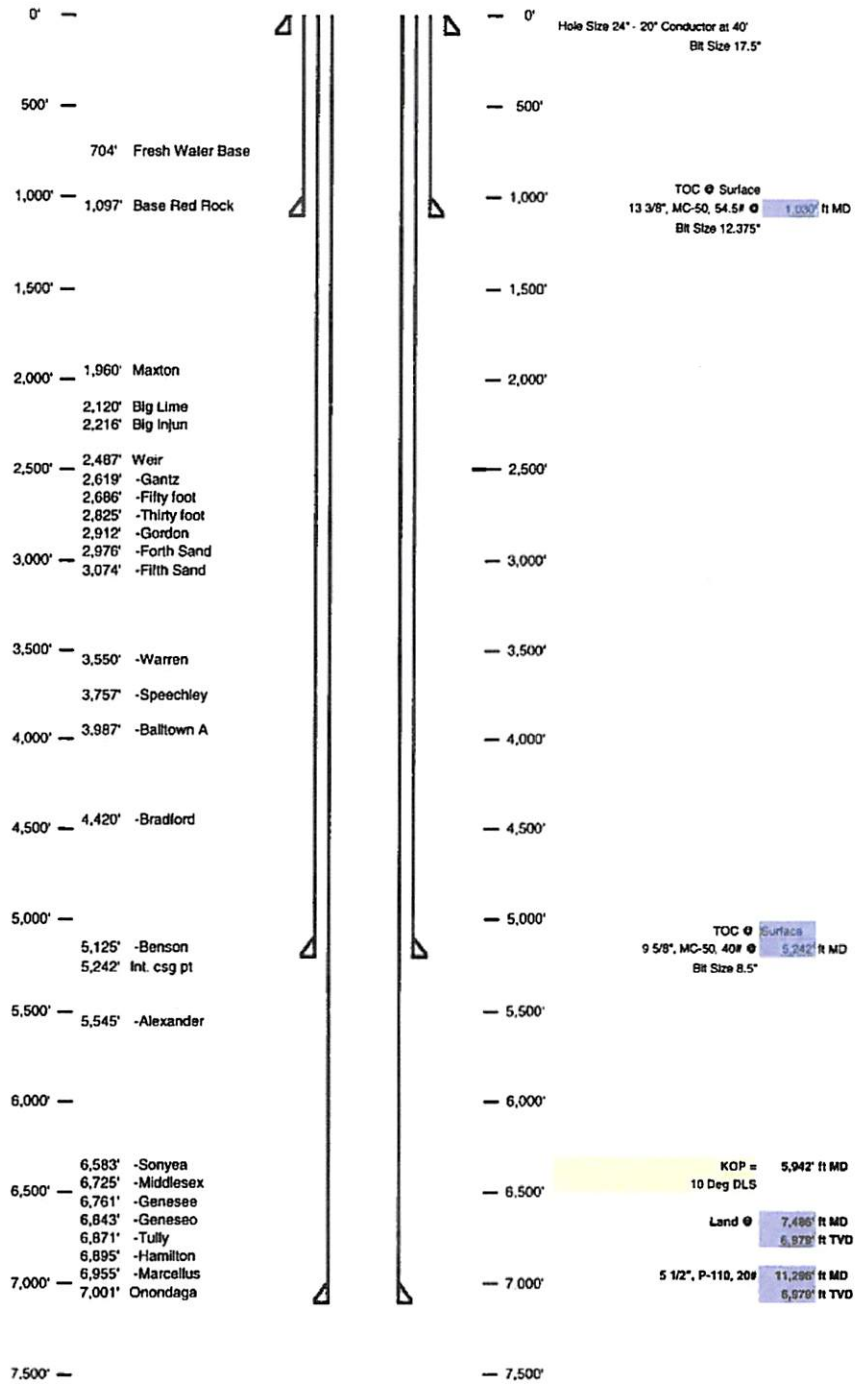


Received

OCT 24 2013

Office of Oil and Gas
WV Dept. of Environmental Protection

10/25/2013

J.D. McREYNOLDS LEASE WELL NO. WV 514319

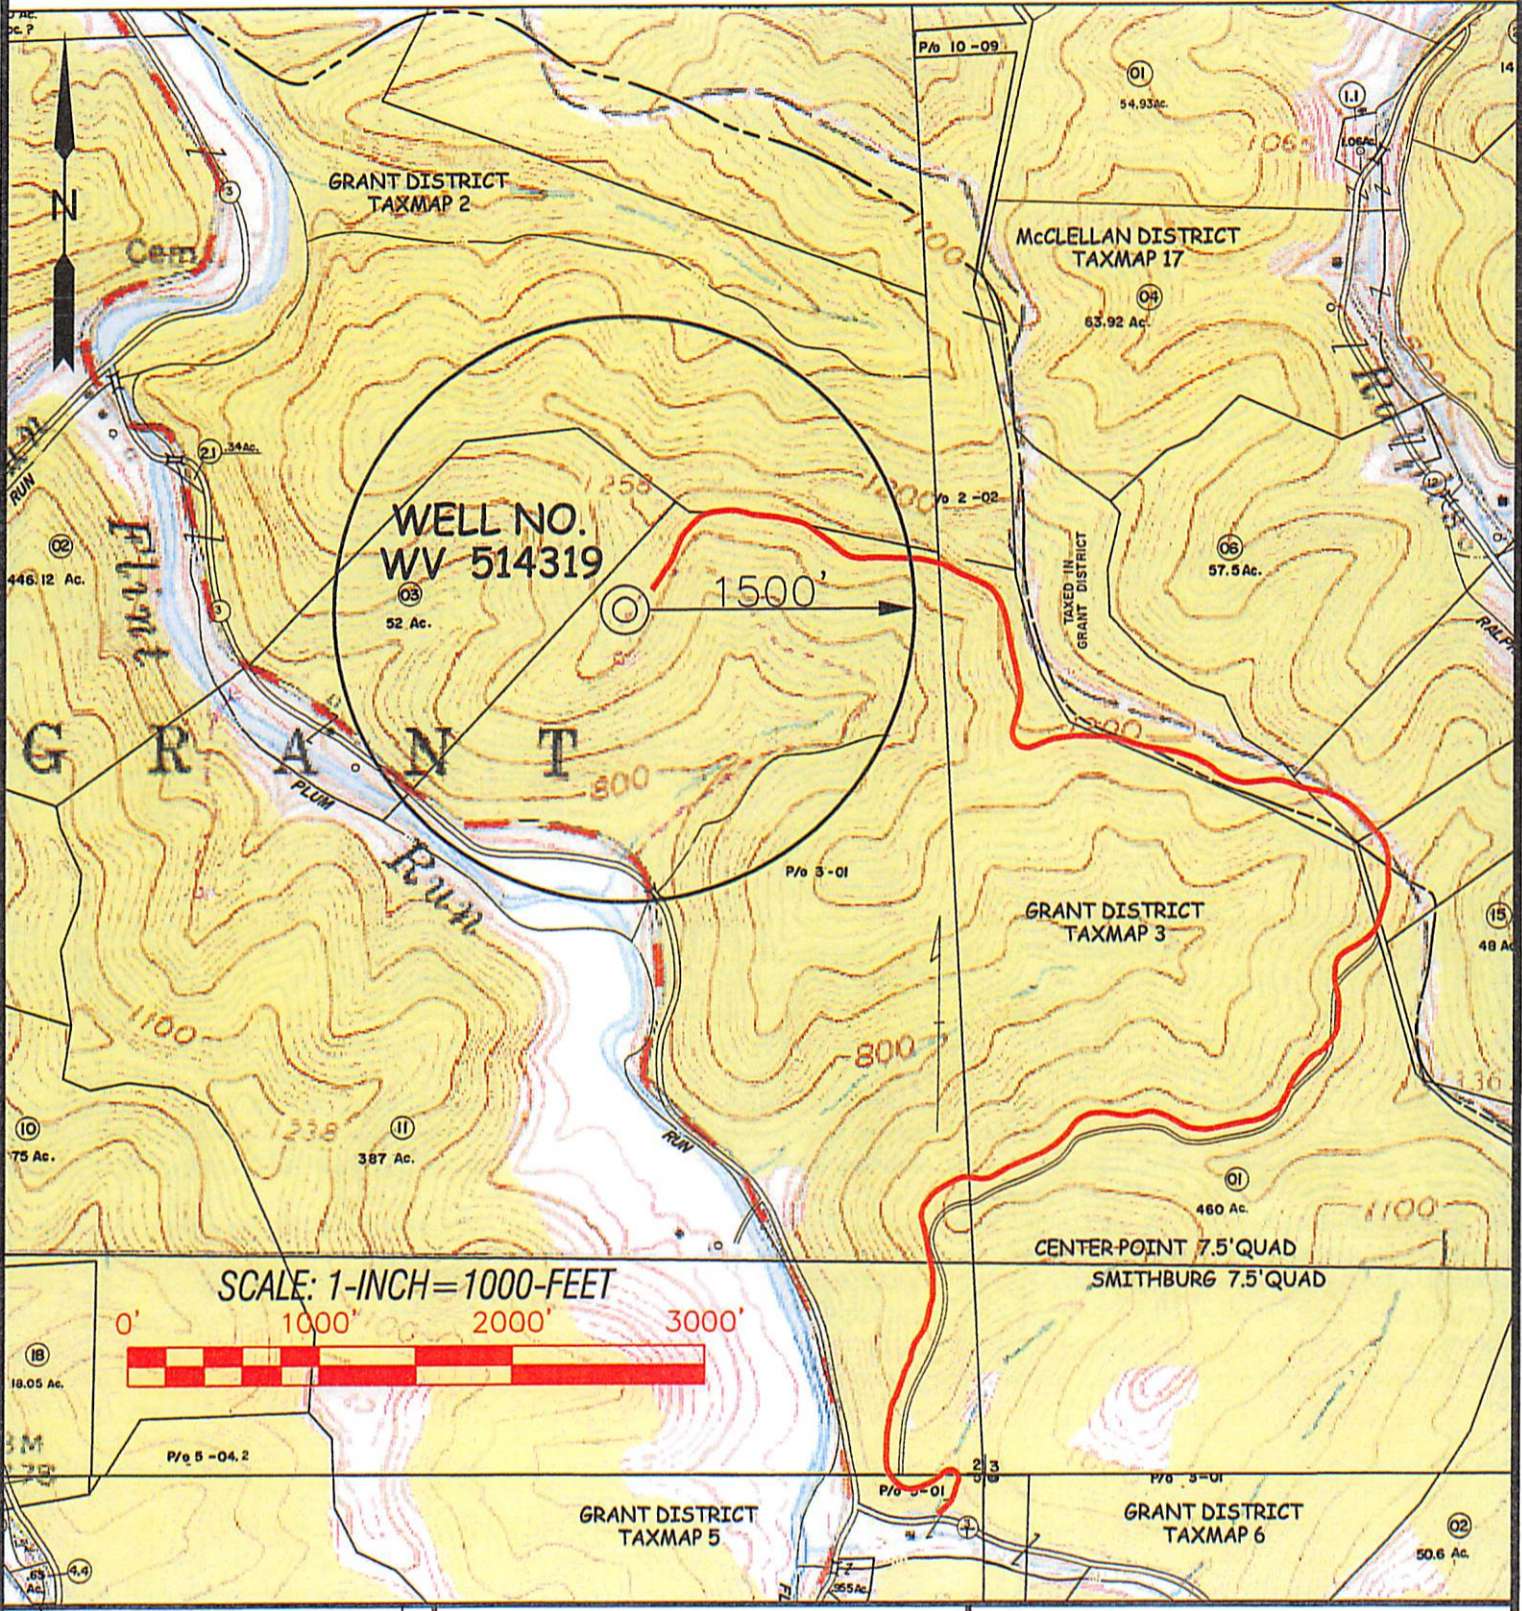

SCALE: 1-INCH=1000-FEET



Professional Energy Consultants
A DIVISION OF GRANT LAND SURVEYING

ENGINEERS
ENVIRONMENTAL

SLS

225 West 17th St.
P.O. Box 113
Grant, WV 26331
304-482-9833

14025 Drive Station Road
Shawsville, OH 43087
614-271-9811

ROBERTS SURVEYING COMPANY

DRAWN BY: K.D.W. FILE NO.: 7749 DATE: 03/13/13 CADD FILE: 7746WS514319.dwg

TOPO SECTION OF:
CENTER POINT, WV 7.5' QUAD.

COUNTY	DISTRICT	TAX MAP-PARCEL NO.
DODDRIDGE	GRANT	3 - 01

OPERATOR:
EQT PRODUCTION COMPANY
115 PROFESSIONAL PLACE
P.O. BOX 280
BRIDGEPORT, WV 26330

APR 01 2013
WV Department of
Environmental Protection

10/25/2013

EQT PRODUCTION COMPANY J.D. McREYNOLDS LEASE 1500± ACRES WELL NO. WV 514319

WELL NO. WV 514319
STATE PLANE COORDINATES
NORTH ZONE (NAD '27)
N. 324,458.6
E. 1,654,137.1

LAT=(N) 39.384364
LONG=(W) 80.723656

UTM (NAD'83)(METERS)
N. 4,359,476.9
E. 523,814.1

LANDING POINT
WELL NO. WV 514319
STATE PLANE COORDINATES
NORTH ZONE (NAD '27)
N. 323,819.1
E. 1,654,891.3



LAT=(N) 39.382636
LONG=(W) 80.720958

UTM (NAD'83)(METERS)
N. 4,359,285.9
E. 524,047.2

BOTTOM HOLE
WELL NO. WV 514319
STATE PLANE COORDINATES
NORTH ZONE (NAD '27)
N. 320,404.5
E. 1,656,581.5

LAT=(N) 39.373325
LONG=(W) 80.714815

UTM (NAD'83)(METERS)
N. 4,358,254.2
E. 524,579.5

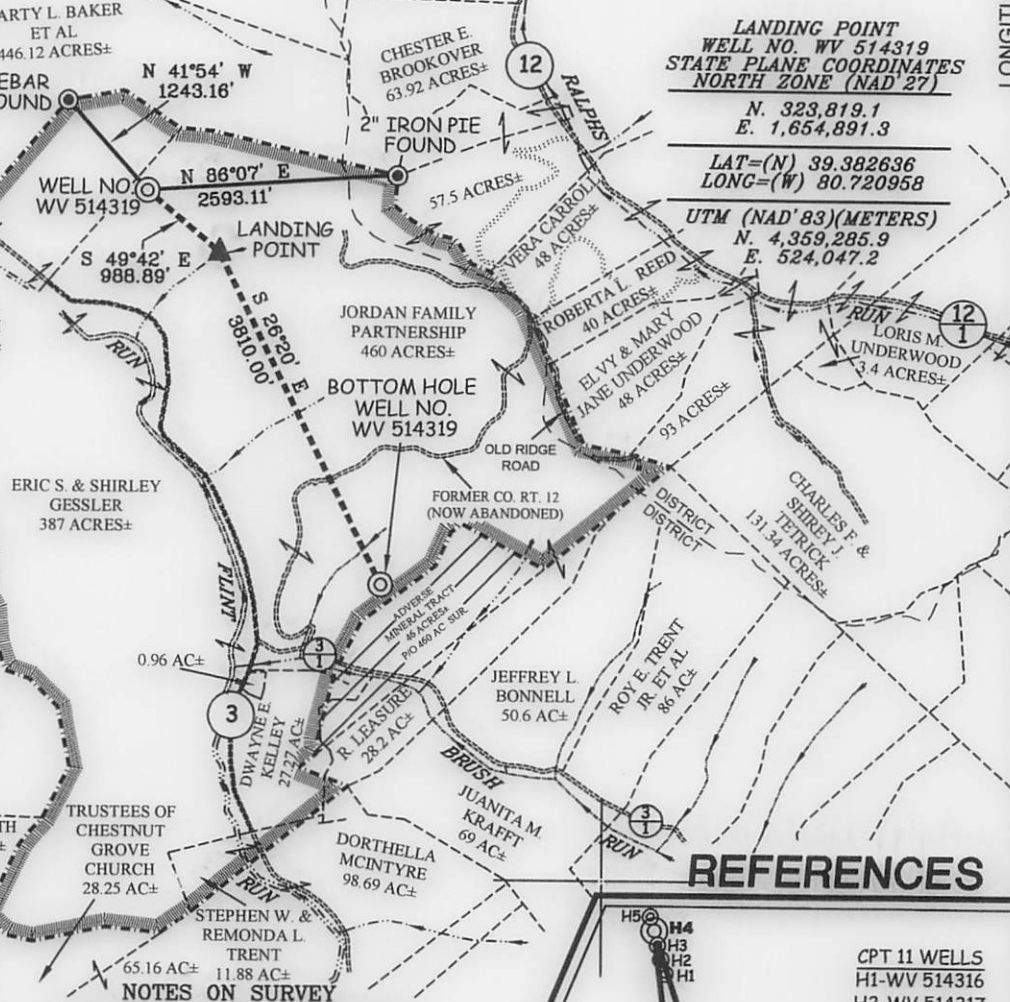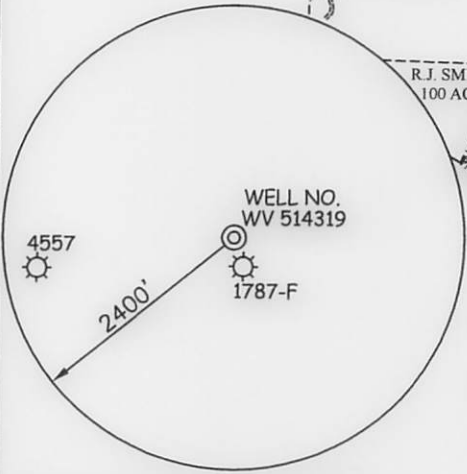

REFERENCES

- CPT 11 WELLS
- H1-WV 514316
- H2-WV 514317
- H3-WV 514318
- H4-WV 514319**
- H5-WV 514320


- NOTES ON SURVEY**
1. TIES TO WELLS, CORNERS, AND REFERENCES ARE BASED ON GRID NORTH FOR THE WV STATE PLANE COORDINATE SYSTEM NORTH ZONE NAD '27.
 2. LEASE BOUNDARY SHOWN HEREON TAKEN FROM DEED BOOK 280 PAGE 695, DEED BOOK 223 PAGE 430, DEED BOOK 282 PAGE 406 & DEED BOOK 175 PAGE 633.
 3. SURFACE OWNER AND ADJOINER INFORMATION TAKEN FROM THE ASSESSOR AND COUNTY CLERK RECORDS OF DODDRIDGE COUNTY IN JULY, 2012.
 4. WELL LAT./LONG. (NAD'27) ESTABLISHED BY DGPS (SURVEY GRADE TIE TO CORS NETWORK).



I THE UNDERSIGNED, HEREBY CERTIFY THAT THIS PLAT IS CORRECT TO THE BEST OF MY KNOWLEDGE AND BELIEF AND SHOWS ALL THE INFORMATION REQUIRED BY LAW AND THE REGULATIONS ISSUED AND PRESCRIBED BY THE DIVISION OF ENVIRONMENTAL PROTECTION.

P.S. 677

Gregory A. Smith

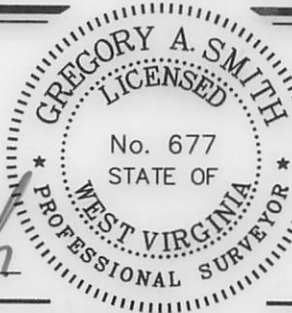

(+) DENOTES LOCATION OF WELL ON UNITED STATES TOPOGRAPHIC MAPS.

DATE MARCH 15, 20 13

OPERATORS WELL NO. WV 514319

API WELL NO. 47-17-06251 **H6A**
STATE COUNTY PERMIT

MINIMUM DEGREE OF ACCURACY 1 / 200 FILE NO. 7749P514319R
PROVEN SOURCE OF ELEVATION DGPS (SURVEY GRADE TIE TO CORS NETWORK) SCALE 1" = 2000'

STATE OF WEST VIRGINIA
DIVISION OF ENVIRONMENTAL PROTECTION
OFFICE OF OIL AND GAS



WELL TYPE: OIL GAS LIQUID INJECTION WASTE DISPOSAL IF "GAS" PRODUCTION STORAGE DEEP SHALLOW

LOCATION: ELEVATION 1,130' (GROUND) 1,111 (PROPOSED) WATERSHED FLINT RUN OF McELROY CREEK
DISTRICT GRANT COUNTY DODDRIDGE QUADRANGLE CENTER POINT 7.5'

SURFACE OWNER JORDAN FAMILY PARTNERSHIP ACREAGE 460±
ROYALTY OWNER J.D. McREYNOLDS HEIRS/ASSIGNS ACREAGE 1500±

PROPOSED WORK: LEASE NO. 090500
DRILL CONVERT DRILL DEEPER REDRILL FRACTURE OR STIMULATE PLUG OFF OLD FORMATION PERFORATE NEW FORMATION PLUG AND ABANDON CLEAN OUT AND REPLUG OTHER

PHYSICAL CHANGE IN WELL (SPECIFY) _____ TARGET FORMATION MARCELLUS
ESTIMATED DEPTH _____

WELL OPERATOR EQT PRODUCTION COMPANY
ADDRESS 115 PROFESSIONAL PLACE P.O. BOX 280 BRIDGEPORT, WV 26330

DESIGNATED AGENT REX C. RAY
ADDRESS 115 PROFESSIONAL PLACE P.O. BOX 280 BRIDGEPORT, WV 26330

10/25/2013

COUNTY NAME PERMIT