

Tag	TM/PAR	OWNER	BK / PG	AC.
1	16/1	Shirley L. Devericks & William R. Cox	AB 24 / 28	73.387
2	16/2	Michael B. Duffelmeyer	WB 42 / 316	120.400
3	16/8	Virginia L. Nicholson	WB 25 / 273	43.600
4	16/17.1	Edward L. & Connie Lee Cumpston	281 / 355	29.410
5	16/17.3	John D. & Deborah Cumpston	232 / 127	32.000
6	16/17.4	Ronald E. & Trannis A. Smith	232 / 129	8.190
7	16/21	Brooks Jay Gum	131 / 218	72.000
8	20/8	James Devericks, et al	131 / 11	31.100
9	20/7	Mary Barile Merandi & Paul Lister (Mountain Link Associates)	288 / 131	13.000
10	20/12	Berry Properties, LLC	256 / 55	39.500
11	20/24.1	Darrell E. Reed, Jr.	261 / 662	2.000
12	20/25	James F. Furby & Hannah A. Hutson	305 / 667	45.500

(*) Denotes Location of Well on United States Topographical Maps


Bearing	Distance
L1 S 74°59' E	826.5'
L2 S 78°11' W	1,640.2'
L3 N 21°30' E	1,432.4'
L4 N 38°20' E	429.8'
L5 S 79°11' W	1,048.9'



I, the undersigned, hereby certify that this plat is correct to the best of my knowledge and belief and shows all the information required by law and the regulations issued and prescribed by the Department of Environmental Protection.


Bradley D. Miller
Bradley D. Miller, P.S. 2167

Notes:
West Virginia Coordinate System of 1927, North Zone based upon Differential GPS Measurements.
Well No. Tripel Unit 2H Top Hole coordinates are
N: 252,912.76' Latitude: 39°11'18.78"
E: 1,670,735.02' Longitude: 80°39'42.00"
Bottom Hole coordinates are
N: 246,338.03' Latitude: 39°10'13.90"
E: 1,671,539.42' Longitude: 80°39'30.71"
UTM Zone 17, NAD 1983
Top Hole Coordinates Bottom Hole Coordinates
N: 4,337,764.779 m N: 4,335,765.894 m
E: 529,234.279 m E: 529,512.743 m
Plat orientation and corner and well references are based upon the grid north meridian.
Well location references are based upon the magnetic meridian.

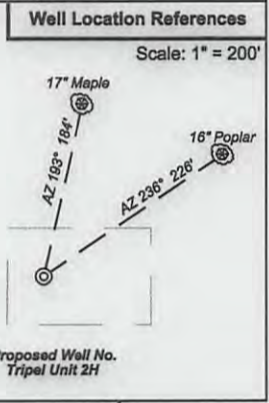

Legend

- Proposed gas well
- Found Monument (as noted)
- Creek or Drain
- Existing Road
- Surface boundary (approx.)
- Interior surface tracts (approx.)
- County Routes

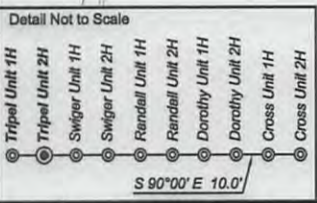

FILE NO: 89-30-NM-13
DRAWING NO: 89-13 Tripel 2H Well
SCALE: 1" = 1500'
MINIMUM DEGREE OF ACCURACY: Submeter
PROVEN SOURCE OF ELEVATION: WVDOT, Bridgeport, WV


STATE OF WEST VIRGINIA
DEPARTMENT OF ENVIRONMENTAL PROTECTION
OIL AND GAS DIVISION

DATE: April 25 2013
OPERATOR'S WELL NO. Tripel Unit 2H
API WELL NO
47 - 017 - 06285H6A
STATE COUNTY PERMIT

WELL TYPE: OIL GAS LIQUID INJECTION WASTE DISPOSAL
(IF GAS) PRODUCTION: STORAGE DEEP SHALLOW
LOCATION: ELEVATION: 1332' WATERSHED: Indian Fork QUADRANGLE: New Milton
DISTRICT: New Milton COUNTY: Doddridge
SURFACE OWNER: Randall & Carolyn S. Stewart Chad A. Swiger, et al; ARAC-21994-Swiger; 69.54;
Ruby Farr Maxwell, et al; ARAC-Stewart 6-16-11,12,13; 102.19;
Robert J. Hought, et al; Russell Barton, et ux; ARAC 6-16-18; ARAC-Gum; 121;
ROYALTY OWNER: Randall P. Stewart, et al; Joyce A. Shaw Nazelrod, et al; Susan B. Gum; LEASE NO: ARAC-21121; ACREAGE: 52.5; 195; 384; 102
PROPOSED WORK: DRILL CONVERT DRILL DEEPER FRACTURE OR STIMULATE PLUG OFF OLD FORMATION
 PERFORATE NEW FORMATION OTHER PHYSICAL CHANGE IN WELL (SPECIFY)
 PLUG AND ABANDON CLEAN OUT AND REPLUG TARGET FORMATION: Marcellus Shale ESTIMATED DEPTH: 7,400' TVD
14,900' MD

WELL OPERATOR: Antero Resources Appalachian Corporation DESIGNATED AGENT: Dianna Stamper - CT Corporation System
ADDRESS: 1625 17th Street ADDRESS: 5400 D Big Tyler Road
Denver, CO 80202 Charleston, WV 25313

08/16/2013

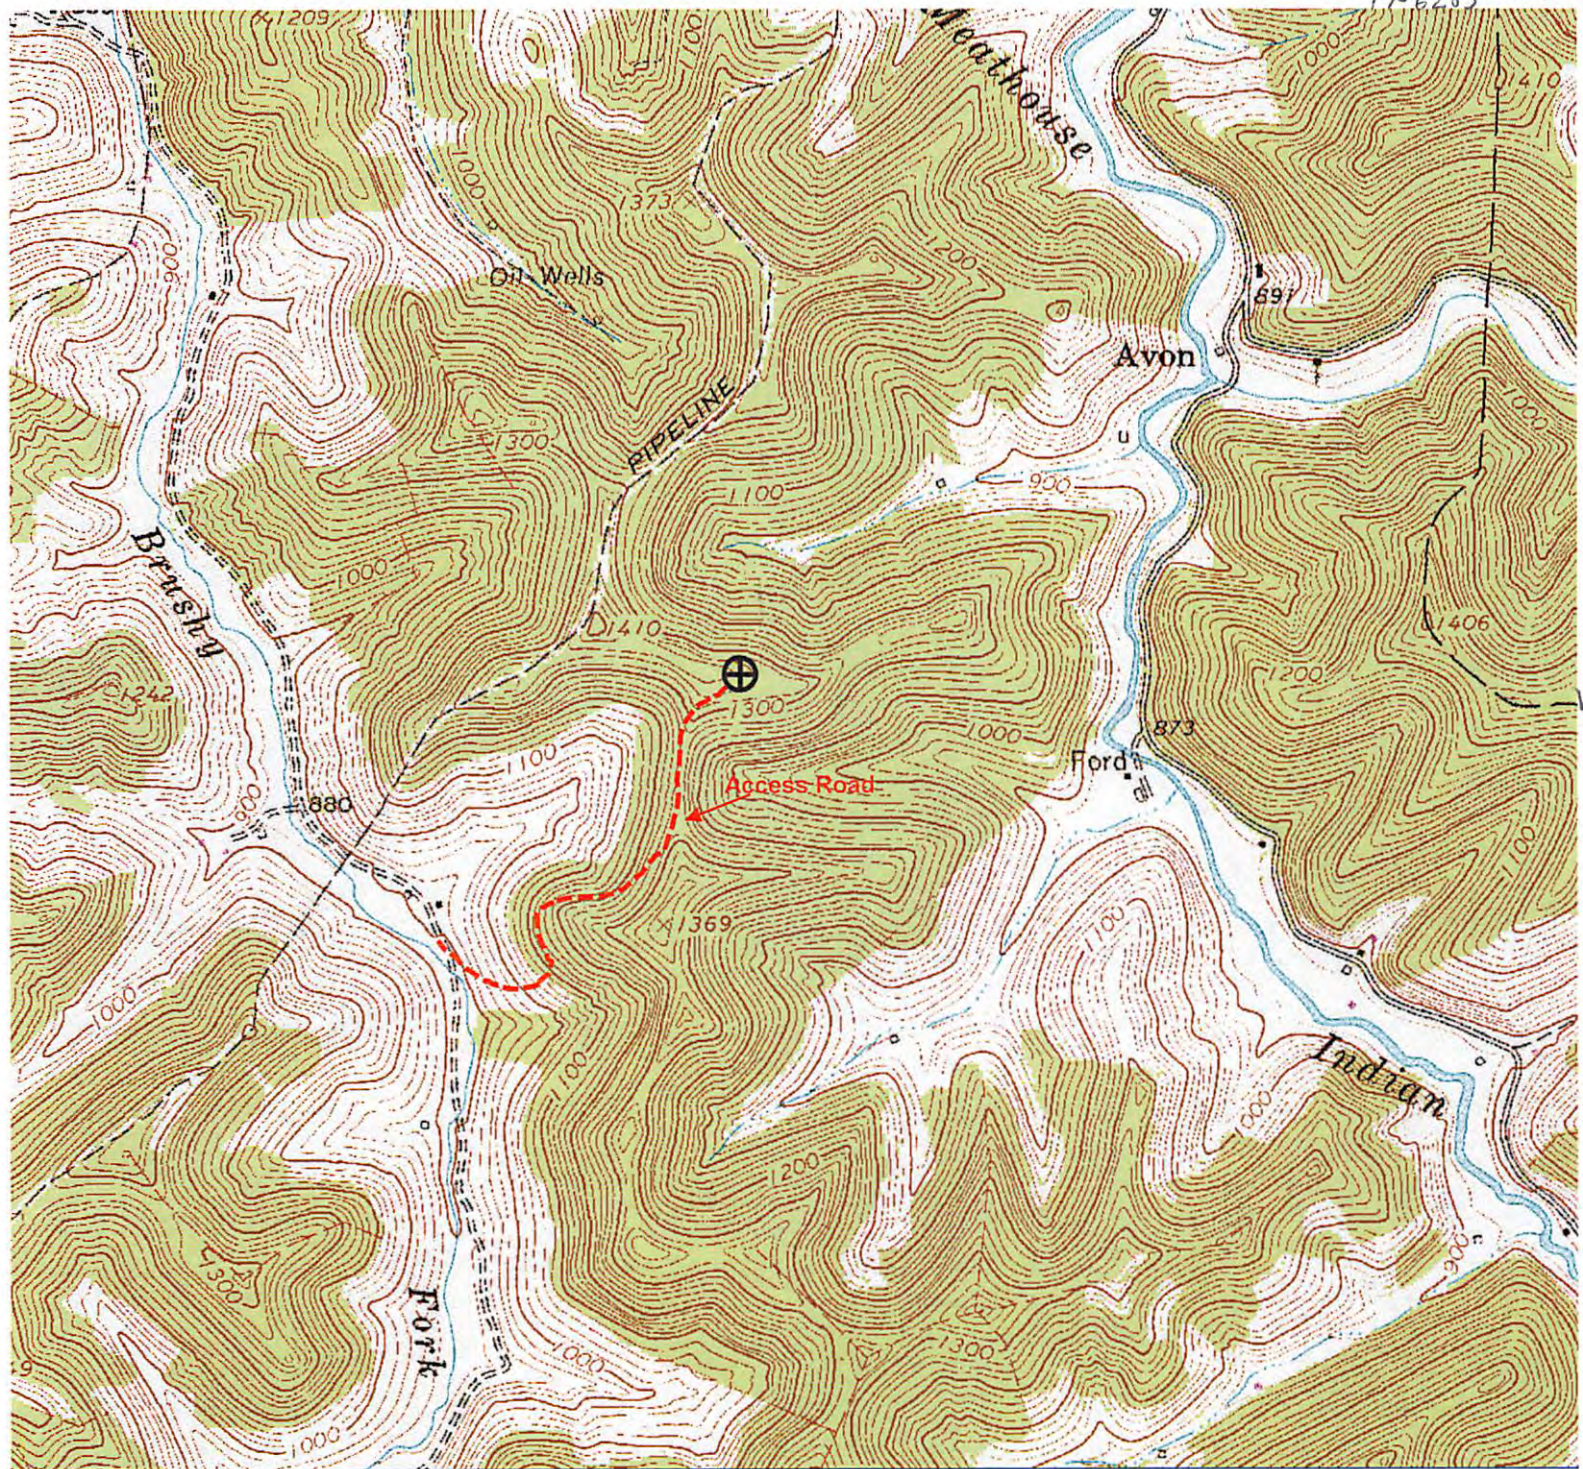

3/18/2013 2:40:12 PM

Received
Office of Oil & Gas


MAY 23 2013

Antero Resources

Appalachian Basin

Tripel Unit 2H

Doddridge County

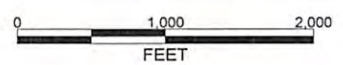

REMARKS

Quadrangle: New Milton
Watershed: Toms Fork Meathouse Fork
District: New Milton

March 18, 2013