



---

west virginia department of environmental protection

---

Office of Oil and Gas  
601 57<sup>th</sup> Street, S.E.  
Charleston, WV 25304  
(304) 926-0450  
fax: (304) 926-0452

Jim Justice, Governor  
Austin Caperton, Cabinet Secretary  
www.dep.wv.gov

Monday, April 17, 2017  
NOTICE OF PERMIT CANCELLATION  
Horizontal 6A / Horizontal 6A Well - 1

ANTERO RESOURCES CORPORATION (A)  
1615 WYNKOOP STREET

DENVER, CO 80202

Re: Permit cancellation for HATTIE UNIT 1H  
47-017-06735-00-00

The FINAL INSPECTION REPORT for the CANCELLED PERMIT, issued for U.S. Well Number 47-017-06735-00-00, has been received by the Office of Oil and Gas. The permit has been cancelled as of 5/6/2015.

If there are any questions, please feel free to contact me at (304) 926- 0450.

James A. Martin  
Chief  


Operator's Well Number: HATTIE UNIT 1H  
Farm Name: WEBB, STANLEY  
U.S. WELL NUMBER: 47-017-06735-00-00  
Horizontal 6A / Horizontal 6A Well - 1  
Date Cancelled: 5/6/2015

Promoting a healthy environment.


04/21/2017

LATITUDE 39°15'00" 1.323'

7.371' TO BOTTOM HOLE  
LATITUDE 39°17'30"

LONGITUDE 80°52'30"

4.828' TO BOTTOM HOLE  
LONGITUDE 80°52'30"

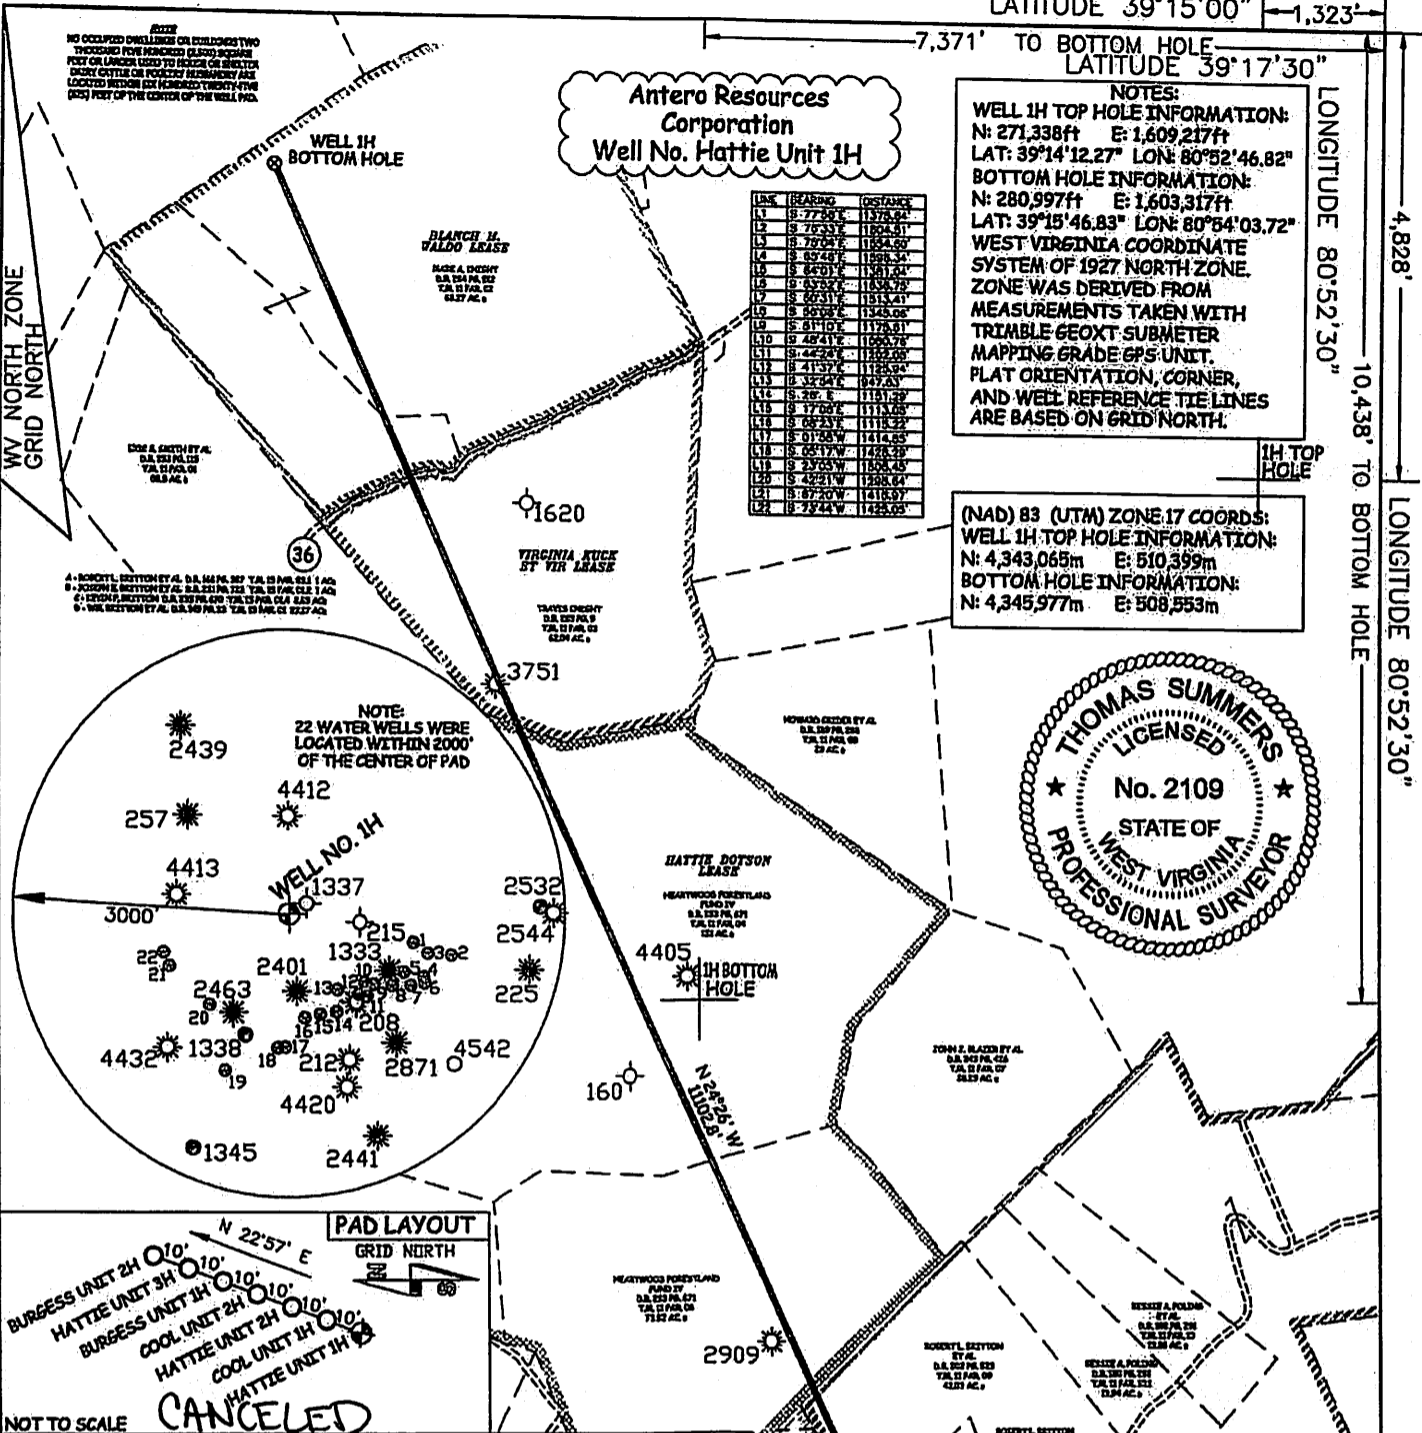

**NOT TO SCALE**  
**CANCELED**

**LEGEND**  
--- Surface Owner Boundary Lines +/-  
--- Interior Surface Tracts +/-  
--- Existing Fence  
--- Iron Pipe, Found

**REFERENCES**  
--- STAKE/NAIL, SET  
--- N 17°38' E 176.2'  
--- W 53°41' E 160.0'

**THOMAS SUMMERS P.S. 2109**  
DATE 04/13/16  
OPERATOR'S WELL # HATTIE UNIT 1H  
API WELL # 47 - 017 - 06735  
STATE COUNTY PERMIT

**JOB # 14-093WA**  
DRAWING # HATTIEH1  
SCALE 1" = 1000'  
MINIMUM DEGREE OF ACCURACY SUBMETER  
PROVEN SOURCE OF ELEV. SUBMETER MAPPING GRADE GPS

**STATE OF WEST VIRGINIA DEPARTMENT OF ENERGY DIVISION OF OIL AND GAS**  
WELL TYPE: OIL GAS X LIQUID INJECTION WASTE DISPOSAL  
(IF "GAS") PRODUCTION X STORAGE DEEP SHALLOW X  
LOCATION: ELEVATION 1,108' ORIGINAL - 1,095' PROPOSED WATERSHED NORTH FORK HUGHES RIVER  
QUADRANGLE PULLMAN 7.5 (TH) PENNSBORO 7.5 (BH) DISTRICT CENTRAL COUNTY DODDRIIDGE

**STATE OF WEST VIRGINIA, DIVISION OF ENVIRONMENTAL PROTECTION, OFFICE OF OIL AND GAS**  
WILLOW LAND SURVEYING PLLC  
220 MASONIC AVE. PENNSBORO WEST VIRGINIA 26415

**STATE OF WEST VIRGINIA DEPARTMENT OF ENERGY DIVISION OF OIL AND GAS**  
WELL TYPE: OIL GAS X LIQUID INJECTION WASTE DISPOSAL  
(IF "GAS") PRODUCTION X STORAGE DEEP SHALLOW X  
LOCATION: ELEVATION 1,108' ORIGINAL - 1,095' PROPOSED WATERSHED NORTH FORK HUGHES RIVER  
QUADRANGLE PULLMAN 7.5 (TH) PENNSBORO 7.5 (BH) DISTRICT CENTRAL COUNTY DODDRIIDGE

**STATE OF WEST VIRGINIA, DIVISION OF ENVIRONMENTAL PROTECTION, OFFICE OF OIL AND GAS**  
WILLOW LAND SURVEYING PLLC  
220 MASONIC AVE. PENNSBORO WEST VIRGINIA 26415

**STATE OF WEST VIRGINIA DEPARTMENT OF ENERGY DIVISION OF OIL AND GAS**  
WELL TYPE: OIL GAS X LIQUID INJECTION WASTE DISPOSAL  
(IF "GAS") PRODUCTION X STORAGE DEEP SHALLOW X  
LOCATION: ELEVATION 1,108' ORIGINAL - 1,095' PROPOSED WATERSHED NORTH FORK HUGHES RIVER  
QUADRANGLE PULLMAN 7.5 (TH) PENNSBORO 7.5 (BH) DISTRICT CENTRAL COUNTY DODDRIIDGE

**SURFACE OWNER STANLEY WEBB ET AL** ACREAGE 59.18 ACRES +/-  
OIL & GAS ROYALTY OWNERS: RALPH LEGGETT ET UX; HAROLD BURGESS ET UX; I.L. MORRIS; DAVID W. PRICE; GERALDINE WILLARD; HATTIE DOTSON; VIRGINIA KUCK ET VIR; BLANCH M. WALDO 75 ACRES +/-; 28 ACRES +/-; 26 ACRES +/-; 105 ACRES +/-; 131.5 ACRES +/-; 240 ACRES +/-; 59 ACRES +/-; 85 ACRES +/-

**PROPOSED WORK:** DRILL X CONVERT DRILL DEEPER REDRILL FRACTURE OR STIMULATE X  
PLUG OFF OLD FORMATION PERFORATE NEW FORMATION X OTHER PHYSICAL CHANGE IN WELL (SPECIFY) PLUG & ABANDON CLEAN OUT & REPLUG  
TARGET FORMATION MARCELLUS ESTIMATED DEPTH 6,800' TVD 18,800' MD

**WELL OPERATOR ANTERO RESOURCES CORP.** DESIGNATED AGENT DIANNA STAMPER  
ADDRESS 1616 WYNKOOP STREET ADDRESS 5400 D BIG TYLER ROAD  
DENVER, CO 80202 CHARLESTON, WV 25313

**FORM WW-6**

**CANCELED**

04/21/2017