

-12,100' LATITUDE: 39°10'00" TH

5,400' LATITUDE: 39°12'30" BH

WV 516240
EQT Production Company
Franklin Maxwell Heirs L. P.
255 Acres ±

NO.	ADJACENT OWNER	NO.	SURFACE OWNER
4	MORRIS I L IKE	1	CHARLES R & EVELYN GREATHOUSE GAPN
7	HUFF WILLIAM LEE	2	JAMES P GREATHOUSE
36	CHARLES WALTER MUNCHMORE	3	CATHY JEAN WETZEL ETAL

- LEGEND**
- ☆ EXISTING OIL/GAS WELL
 - ⊙ WATER FEATURE
 - ⊙ WELL HEAD TOP HOLE
 - ▲ WELL LANDING POINT
 - WELL BOTTOM HOLE
 - REBAR FOUND
 - WELL LATERAL LINE
 - - - LEASE BOUNDARY
 - - - PROPERTY LINE
 - STREAM
 - 500' LATERAL COLLECTION BUFFER

Coordinate Notes
West Virginia Coordinate System of 1927 (North Zone) Based upon Differential GPS Measurements. Plat orientation, Corner and well ties are based upon the grid north meridian. Well location references are based upon the grid north meridian. UTM Coordinates are NAD83, Zone 17 Meters.

14	BETTY M. RYAN
17	EDWARD DALE PRUNTY
18	EDRA LOUISE GRIMM
21	RANDALL L & KELLY GRIMM
22	RANDALL L & KELLY GRIMM
23	UNITED STATES OF AMERICA
24	GREGORY L & ROXANNA J MORGAN
25	GREGORY L & ROXANNA J MORGAN
26	UNITED STATES OF AMERICA
27	EDWARD & GINA BASSETT
28	EDWARD & GINA BASSETT
29	CARLTON W & PATRICIA MATHENY
30	MARIAN G ZORN




WV 516240 Well Point Coordinates

Top Hole Coordinates			
NAD 27 S.P.C. (Ft.)	N: 241,912.412	E: 1,633,390.988	
NAD 27 GEO	LAT: 39.156949	LONG: 80.792843	
NAD 83 UTM 17N (M)	N: 4,334,223.6	E: 517,913.4	
NAD 83 S.P.C. (Ft.)	N: 241,947.7	E: 1,601,950.2	

Landing Point Coordinates			
NAD 27 S.P.C. (Ft.)	N: 240,661.620	E: 1,630,505.460	
NAD 27 GEO	LAT: 39.153487	LONG: 80.802780	
NAD 83 UTM 17N (M)	N: 4,333,827.9	E: 517,040.7	
NAD 83 S.P.C. (Ft.)	N: 240,696.9	E: 1,599,064.7	

Bottom Hole Coordinates			
NAD 27 S.P.C. (Ft.)	N: 245,682.830	E: 1,628,328.860	
NAD 27 GEO	LAT: 39.167184	LONG: 80.810713	
NAD 83 UTM 17N (M)	N: 4,335,346.5	E: 516,352.0	
NAD 83 S.P.C. (Ft.)	N: 245,718.0	E: 1,596,888.0	

Lease No.	Acres	Owner
1003646	104	ET Blue Grass LLC, et al
122692	200	Jonathan D. Casto, et al
122691	63	Samuel J. Hileman, et al

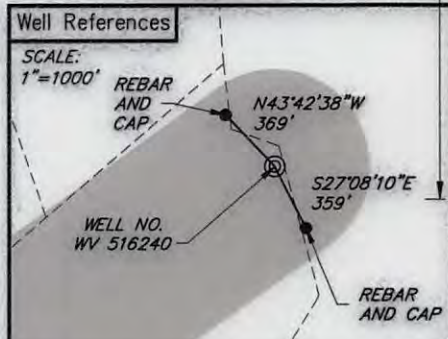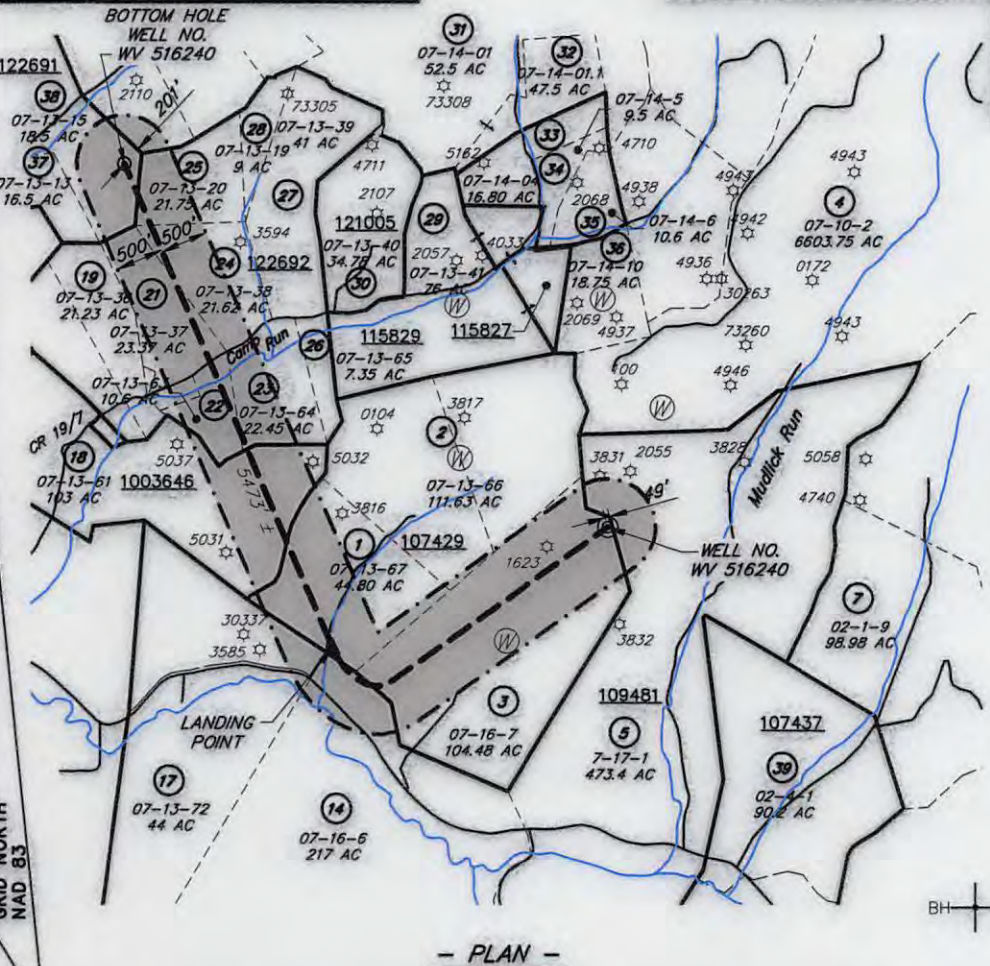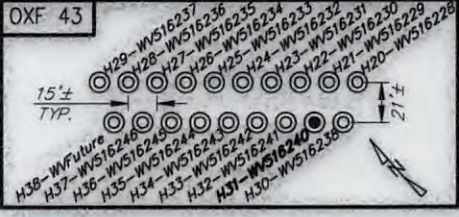

(+) DENOTES LOCATION OF WELL ON UNITED STATES TOPOGRAPHIC MAPS



I, THE UNDERSIGNED, HEREBY CERTIFY THAT THIS PLAT IS CORRECT TO THE BEST OF MY KNOWLEDGE AND BELIEF AND SHOWS ALL THE INFORMATION REQUIRED BY LAW AND REGULATIONS ISSUED AND PRESCRIBED BY THE DEPARTMENT OF ENVIRONMENTAL PROTECTION.

[Signature]



FILE NO.: EES-60635
DRAWING NO.: OXF43_Well Plat
SCALE: 1" = 2000'
MINIMUM DEGREE OF ACCURACY: ±3'
PROVEN SOURCE OF ELEVATION: GPS

STATE OF WEST VIRGINIA
DEPARTMENT OF ENVIRONMENTAL PROTECTION
OFFICE OF OIL AND GAS


DATE: JULY 19, 2016
OPERATORS WELL NO.: WV 516240
API WELL NO.: H16A
STATE: 47 COUNTY: 017 PERMIT: 06748

WELL TYPE: OIL GAS LIQUID INJECTION WASTE DISPOSAL (IF GAS) PRODUCTION: STORAGE DEEP SHALLOW
LOCATION, ELEVATION: 1254' (Ground) 1229' (Prop.) WATERSHED: Middle Fork Hughes River QUADRANGLE: OXF43
DISTRICT: SOUTH WEST / COVE COUNTY: DODDRIDGE
SURFACE OWNER: Cathy Wetzel ACREAGE: 104.48± AC
ROYALTY OWNER: Franklin Maxwell Heirs L. P. LEASE NO.: 107429 ACREAGE: 255± AC
PROPOSED WORK: DRILL CONVERT DRILL DEEPER FRACTURE OR STIMULATE PLUG OFF OLD FORMATION
 PERFORATE NEW FORMATION OTHER PHYSICAL CHANGE IN WELL (SPECIFY)
 PLUG AND ABANDON CLEAN OUT AND REPLUG TARGET FORMATION: MARCELLUS ESTIMATED DEPTH: 6631'

WELL OPERATOR: EQT Production Company DESIGNATED AGENT: Rex. C. Roy
ADDRESS: 115 Professional Pl., P.O. Box 280 ADDRESS: 115 Professional Pl., P.O. Box 280
Bridgeport, WV 26330 Bridgeport, WV 26330

WWW.ENCOMPASSSERVICES.COM PLOT DATE: 7/19/2016 CAD FILE: OXF 43_WELL PLAT-2016-07-14.DWG

84290-21

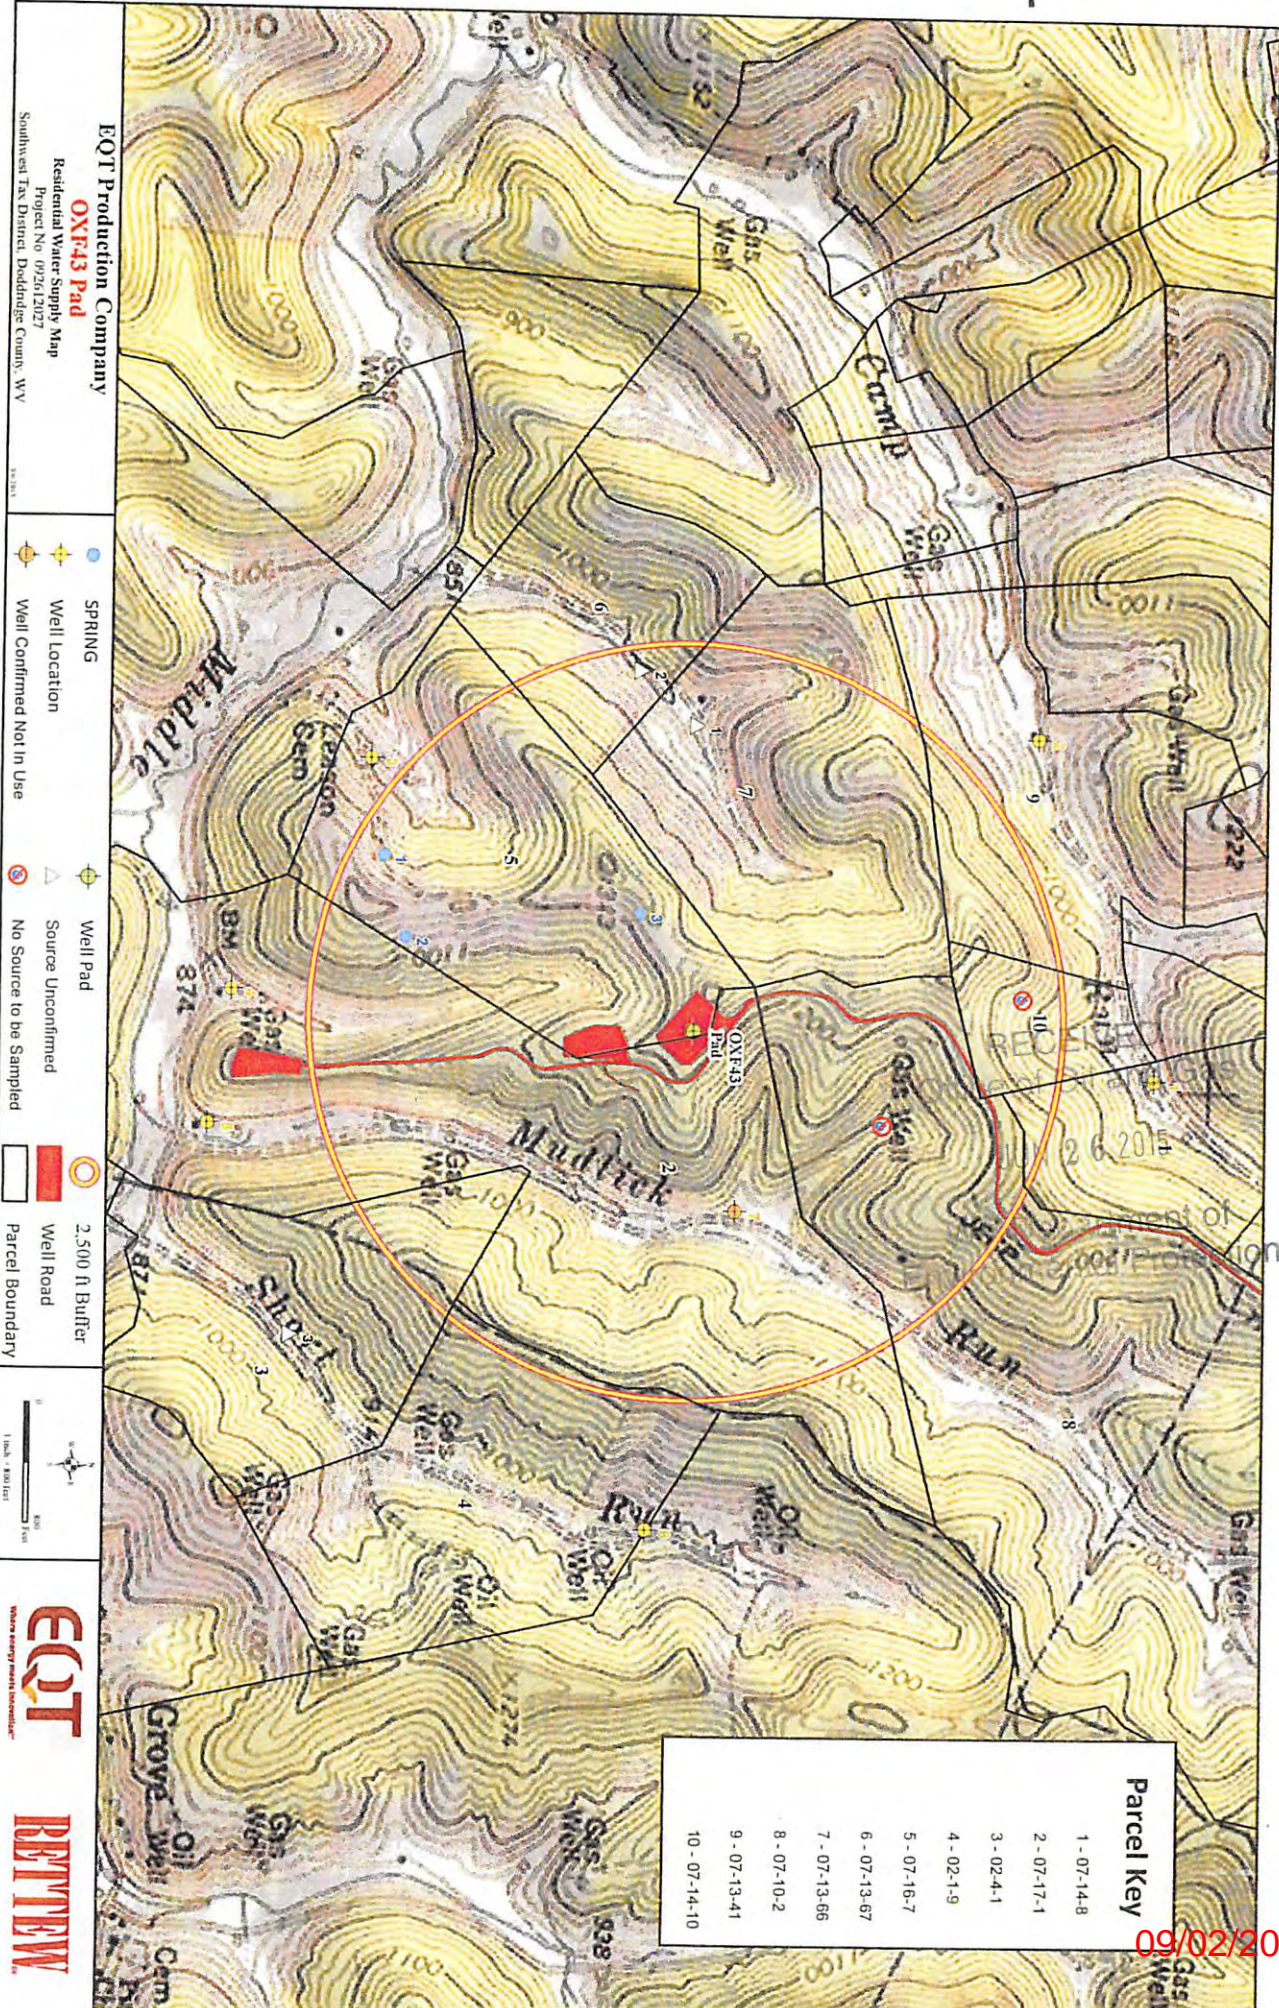

EQT Production Company
OXF43 Pad
 Residential Water Supply Map
 Project No. 092612027
 Southwest Tax District, Doddridge County, WV

SPRING
 Well Location
 Well Confirmed Not In Use

Well Pad
 Source Unconfirmed
 No Source to be Sampled

2,500 ft Buffer
 Well Road
 Parcel Boundary



EQT
 Energy Services
RETTEW

Parcel Key	
1	07-14-8
2	07-17-1
3	02-4-1
4	02-1-9
5	07-16-7
6	07-13-67
7	07-13-66
8	07-10-2
9	07-13-41
10	07-14-10

09/02/2016