

LATITUDE 39°12'30" 59'

LATITUDE 39°10'00" 9,442' TO BOTTOM HOLE

6,276' TO BOTTOM HOLE

LONGITUDE 80°47'30"

LONGITUDE 80°50'00"

Antero Resources Corporation Well No. Shoter #1H

NOTES:


WELL 1H TOP HOLE INFORMATION: N: 249,558ft E: 1,621,913ft LAT: 39°10'38.92" LON: 80°50'01.37" BOTTOM HOLE INFORMATION: N: 239,310ft E: 1,624,245ft LAT: 39°08'57.98" LON: 80°49'29.85" WEST VIRGINIA COORDINATE SYSTEM OF 1927 NORTH ZONE. ZONE WAS DERIVED FROM MEASUREMENTS TAKEN WITH TRIMBLE GEOXT SUBMETER MAPPING GRADE GPS UNIT. PLAT ORIENTATION, CORNER, AND WELL REFERENCE TIE LINES ARE BASED ON GRID NORTH.

(NAD) 83 (UTM) ZONE 17 COORDS: WELL 1H TOP HOLE INFORMATION: N: 4,336,494m E: 514,378m BOTTOM HOLE INFORMATION: N: 4,333,384m E: 515,140m

(NAD) 27 (UTM) ZONE 17 COORDS: WELL 1H TOP HOLE INFORMATION: N: 14,226,601ft E: 1,687,540ft POINT OF ENTRY INFORMATION: N: 14,226,600ft E: 1,686,571ft BOTTOM HOLE INFORMATION: N: 14,216,397ft E: 1,690,041ft

NOTE NO OCCUPIED DWELLINGS OR BUILDINGS TWO THOUSAND FIVE HUNDRED (2,500) SQUARE FEET OR LARGER USED TO HOUSE OR SHELTER DAIRY CATTLE OR POULTRY HUSBANDRY ARE LOCATED WITHIN SIX HUNDRED TWENTY-FIVE (625) FEET OF THE CENTER OF THE WELL PAD.

NOTE: THREE WATER WELLS LOCATED WITHIN 2000' OF PROPOSED WELL

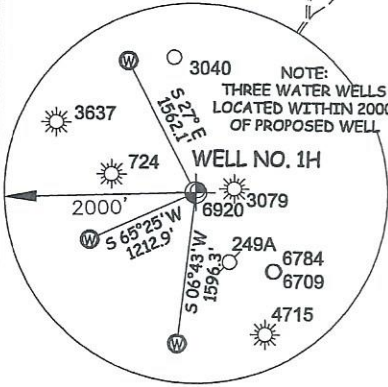

I THE UNDERSIGNED, HEREBY CERTIFY THAT THIS PLAT IS CORRECT TO THE BEST OF MY KNOWLEDGE AND BELIEF AND SHOWS ALL THE INFORMATION REQUIRED BY LAW AND THE RULES ISSUED AND PERSCRIBED BY THE DEPARTMENT OF ENVIRONMENTAL PROTECTION.




STATE OF WEST VIRGINIA, DIVISION OF ENVIRONMENTAL PROTECTION, OFFICE OF OIL AND GAS

WILLOW LAND SURVEYING PLLC 220 MASONIC AVE. PENNSBORO WEST VIRGINIA 26415

Table listing landowners and leaseholders in the southwest district of Doddridge County, including names like Larry Gander, John Waitkus, Brian Prim, etc.

JOB # 21-005WA DRAWING # SHOTTER1H SCALE 1" = 2000' MINIMUM DEGREE OF ACCURACY SUBMETER PROVEN SOURCE OF ELEV. SUBMETER MAPPING GRADE GPS

LEGEND Surface Owner Boundary Lines +/- Adjoining Surface Tracts +/- Found monument, as noted

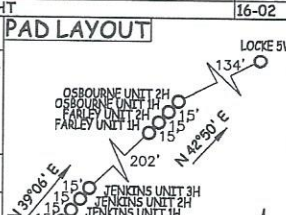

REFERENCES STAKE/NAIL, SET N 01°50' W 273.0' S 69°19' E 216.4'

STATE OF WEST VIRGINIA DEPARTMENT OF ENERGY DIVISION OF OIL AND GAS

DATE 04/10/23 OPERATOR'S WELL# SHOTTER UNIT #1H

WELL TYPE: OIL GAS X LIQUID INJECTION WASTE DISPOSAL (IF "GAS") PRODUCTION X STORAGE DEEP SHALLOW X LOCATION: ELEVATION 1,100.5' - AS BUILT QUADRANGLE OXFORD 7.5' WATERSHED SOUTH FORK HUGHES RIVER

SURFACE OWNER ANTERO RESOURCES CORPORATION ACREAGE 59.74 ACRES +/- DISTRICT SOUTHWEST COUNTY DODDRIDGE

OIL & GAS ROYALTY OWNER E. W. OSBORNE ET AL; ANNA E. PARKS ET AL; W. FRANK OSBORNE; GEORGIA LOWTHER; WILLARD H. MCCLOY ET AL; JUDITH ANN MORAN; BOARD OF EDUCATION OF DODDRIDGE COUNTY; JAMES M. LAWRENTZ; CLAUDE A. HICKMAN; ED BROOME INC.; GOODWIN BROWN, LLC

PROPOSED WORK: DRILL CONVERT DRILL DEEPER X REDRILL PLUG OFF OLD FORMATION PERFORATE NEW FORMATION X OTHER PHYSICAL CHANGE IN WELL (SPECIFY) MOD-BHL PLUG & ABANDON CLEAN OUT & REPLUG

TARGET FORMATION MARCELLUS ESTIMATED DEPTH 7,000' TVD 20,000' MD WELL OPERATOR ANTERO RESOURCES CORP. DESIGNATED AGENT KEVIN ELLIS ADDRESS 1615 WYNKOOP ST. DENVER, CO 80202 ADDRESS 535 WHITE OAKS BLVD BRIDGEPORT, WV 26330

COUNTY NAME PERMIT