

Surface owned by N.C. Orndood.  
 Address: Mr. N.C. Orndood, Big Isaac, N. Va.  
 Coal owned by Lewis Independent Coal Co.  
 Address: Mr. John M. Rine, Gen. Land Agent, West Virginia  
Coal E. Coke Corp. P.O. Box No. 791, Elkins, N. Va.

Well Location   
 Drill Hoop   
 Abandonment  OR 500' DEEP N.M. Sps. 618 E.4.

Company Bradford Supply Co.  
 Address Bradford, Pa.  
 Firm M.P. Somerville's  
 Tract Area 150LE Lease No.  
 Well (Farm) No. 150L-150  
 Elevation (Spot Level) 1171.50  
 Coordinates Yedie

STATE OF WEST VIRGINIA  
 DEPARTMENT OF MINES  
 OIL AND GAS DIVISION  
 CHARLESTON

WELL LOCATION MAP  
 FILE NO. 200-9122

Latitude 39° 12' 30"

80° 32' 30"

75'  
+

Longitude

Topo Location

7.5' Loc. 1.135 15' Loc. 4.015  
0.17W (calc.) 2.40W

Company \_\_\_\_\_

Farm Ada Sumnerville #3

15' Quad Undis NE  
(sec.)

7.5' Quad BIG ISSAC

District GREENBRIER

WELL LOCATION PLAT

County 017 Permit 30913

Greenbrier District, Doddridge County, W. Va.  
 By Bradford Supply Co., Bradford, Pa.  
 Abandoned under permit Dod-.....-A?  
 On 150+ acres, on Little Dry Fork.  
 Elevation, 1077' L. (D. F.)  
 Drilling commenced in 1917.  
 Torpedo record: 2-27-1917, 40 qts.; 7-10-26, 60 qts.; 7-30-26, 20 qts.;  
 and 4-5-30, 60 qts.  
 Initial production, 20 bbls., 1st 24 hrs.  
 10" casing, 147'; 8 1/2" casing, 977'; 6 3/4" casing, 2054'; all left in.  
 Gas well. Record to Dept. of Mines stamped Jan. 21, 1952.  
 Record to RCT from Mrs. Griffith Dec. 2, 1952. O.F.No. 874.

|                               | Top. | Bottom. |
|-------------------------------|------|---------|
| Pittsburgh Coal               | 473  | - 480   |
| Little Dunkard Sand           | 865  | - 880   |
| Big Dunkard Sand              | 925  | - 985   |
| Salt Sand                     | 1355 | - 1660  |
| Big Lime                      | 1840 | - 1885  |
| Big Injun Sand (gas, 1995')   | 1885 | - 1995  |
| (first pay, 1930-1935')       |      |         |
| Squaw Sand                    | 2005 | - 2440  |
| Stray Sand                    | 2521 | - 2540  |
| Garden Sand (gas, 2557-2560') | 2555 | - 2591  |
| Total depth                   |      | 2591    |



STATE OF WEST VIRGINIA  
DEPARTMENT OF MINES  
OIL AND GAS DIVISION

874

WELL RECORD

Permit No. 900-913-A

Oil or Gas Well \_\_\_\_\_ (KIND)


Company Bradford Supply Company  
Address Bradford, Pa.  
Farm W. O. Sommerville Acres 150 plus  
Location (waters) Little Dry Fork  
Well No. 3 Elev. Fl. 1077.  
District Greenbrier County Doddridge  
The surface of tract is owned in fee by \_\_\_\_\_  
Address \_\_\_\_\_  
Mineral rights are owned by \_\_\_\_\_  
Address \_\_\_\_\_  
Drilling commenced 1917  
Drilling completed \_\_\_\_\_  
Date Shot \_\_\_\_\_ From \_\_\_\_\_ To \_\_\_\_\_  
With \_\_\_\_\_  
Open Flow \_\_\_\_\_ /10ths Water in \_\_\_\_\_ Inch  
\_\_\_\_\_ /10ths Merc. in ? Inch  
Volume Initial Prod. 20 bbls Cu. Ft.  
Rock Pressure \_\_\_\_\_ lbs. \_\_\_\_\_ hrs.  
Oil \_\_\_\_\_ bbls., 1st 24 hrs.  
Fresh water \_\_\_\_\_ feet \_\_\_\_\_ feet  
Salt water \_\_\_\_\_ feet \_\_\_\_\_ feet

| Casing and Tubing | Used in Drilling | Left in Well | Packers        |
|-------------------|------------------|--------------|----------------|
| Size              |                  |              |                |
| 16                |                  |              | Kind of Packer |
| 13                |                  |              |                |
| 10                | <u>147'</u>      | <u>147'</u>  | Size of        |
| 8 1/2             | <u>977'</u>      | <u>977'</u>  |                |
| 6 1/2             | <u>2054'</u>     | <u>2054'</u> | Depth set      |
| 5 3/16            |                  |              |                |
| 3                 |                  |              | Perf. top      |
| 2                 |                  |              | Perf. bottom   |
| Liners Used       |                  |              | Perf. top      |
|                   |                  |              | Perf. bottom   |

CASING CEMENTED \_\_\_\_\_ SIZE \_\_\_\_\_ No. Ft. \_\_\_\_\_ Date \_\_\_\_\_

COAL WAS ENCOUNTERED AT \_\_\_\_\_ FEET \_\_\_\_\_ INCHES  
\_\_\_\_\_ FEET \_\_\_\_\_ INCHES \_\_\_\_\_ FEET \_\_\_\_\_ INCHES  
\_\_\_\_\_ FEET \_\_\_\_\_ INCHES \_\_\_\_\_ FEET \_\_\_\_\_ INCHES

| Formation             | Color | Hard or Soft | Top  | Bottom | Oil, Gas or Water | Depth Found | Remarks |
|-----------------------|-------|--------------|------|--------|-------------------|-------------|---------|
| Pittsburgh Coal       |       |              | 473  | 480    |                   |             |         |
| Little Dunkard        |       |              | 865  | 880    |                   |             |         |
| Big Dunkard           |       |              | 925  | 985    |                   |             |         |
| Salt Sand             |       |              | 1355 | 1660   |                   |             |         |
| Big Line              |       |              | 1840 | 1885'  |                   |             |         |
| Big Injun             |       |              | 1885 | 1995   | Gas 1995'         |             |         |
| First Fay             |       |              | 1930 | 1935   |                   |             |         |
| Squaw Sand            |       |              | 2005 | 2440   |                   |             |         |
| Stray Sand            |       |              | 2521 | 2540   |                   |             |         |
| Gordon Sand           |       |              | 2555 | 2591   | Gas 2557'-2560'   |             |         |
| Total Depth           |       |              |      | 2591   |                   |             |         |
| <b>TORPEDO RECORD</b> |       |              |      |        |                   |             |         |
| 2/27/1917             | 40    | qts.         |      |        |                   |             |         |
| 7/10/26               | 60    | "            |      |        |                   |             |         |
| 7/30/26               | 20    | "            |      |        |                   |             |         |
| 4/5/38                | 80    | "            |      |        |                   |             |         |

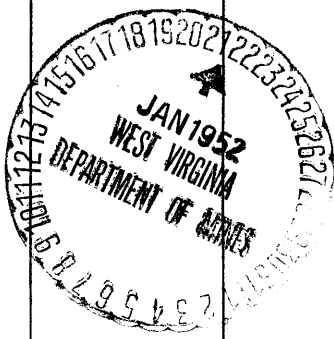

(Over)  
DEC 2 1952

