



---

west virginia department of environmental protection

---

Office of Oil and Gas  
601 57<sup>th</sup> Street, S.E.  
Charleston, WV 25304  
(304) 926-0450  
fax: (304) 926-0452

Harold D. Ward, Cabinet Secretary  
[www.dep.wv.gov](http://www.dep.wv.gov)

Tuesday, October 12, 2021  
WELL WORK PLUGGING PERMIT  
Vertical Plugging

BRAXTON OIL AND GAS CORP.  
P. O. BOX 219  
COALTON, WV 262570219

Re: Permit approval for 451  
47-021-02336-00-00

This well work permit is evidence of permission granted to perform the specified well work at the location described on the attached pages and located on the attached plat, subject to the provisions of Chapter 22 of the West Virginia Code of 1931, as amended, and all rules and regulations promulgated thereunder, and to any additional specific conditions and provisions outlined in the pages attached hereto. Notification shall be given by the operator to the Oil and Gas Inspector at least 24 hours prior to the construction of roads, locations, and/or pits for any permitted work. In addition, the well operator shall notify the same inspector 24 hours before any actual well work is commenced and prior to running and cementing casing. Spills or emergency discharges must be promptly reported by the operator to 1-800-642-3074 and to the Oil and Gas Inspector.

Upon completion of the plugging well work, the above named operator will reclaim the site according to the provisions of WV Code 22-6-30. Please be advised that form WR-38, Affidavit of Plugging and Filling Well, is to be submitted to this office within 90 days of completion of permitted well work, as should form WR-34 Discharge Monitoring Report within 30 days of discharge of pits, if applicable. Failure to abide by all statutory and regulatory provisions governing all duties and operations hereunder may result in suspension or revocation of this permit and, in addition, may result in civil and/or criminal penalties being imposed upon the operators.

Per 35 CSR 4-5.2.g this permit will expire in two (2) years from the issue date unless permitted well work is commenced. If there are any questions, please feel free to contact me at (304) 926- 0450.

James A. Martin  
Chief

A blue ink signature of James A. Martin, written in a cursive style, is positioned over the printed name and title.

Operator's Well Number: 451  
Farm Name: BENNETT, W. G.  
U.S. WELL NUMBER: 47-021-02336-00-00  
Vertical Plugging  
Date Issued: 10/12/2021

Promoting a healthy environment.

10/15/2021

I

4702102336P

## PERMIT CONDITIONS

West Virginia Code §22-6-11 allows the Office of Oil and Gas to place specific conditions upon this permit. Permit conditions have the same effect as law. Failure to adhere to the specified permit conditions may result in enforcement action.

### CONDITIONS

---

1. All pits must be lined with a minimum of 20 mil thickness synthetic liner.
2. In the event of an accident or explosion causing loss of life or serious personal injury in or about the well or while working on the well, the well operator or its contractor shall give notice, stating the particulars of the accident or explosion, to the oil and gas inspector and the Chief within twenty-four (24) hours.
3. Well work activities shall not constitute a hazard to the safety of persons.
4. This well is under a consent order and must be plugged under the terms of that agreement.

10/15/2021

1) Date September 20, 2021  
2) Operator's  
Well No. W.G. Bennett #451  
3) API Well No. 47-021-0236

STATE OF WEST VIRGINIA  
DEPARTMENT OF ENVIRONMENTAL PROTECTION  
OFFICE OF OIL AND GAS

APPLICATION FOR A PERMIT TO PLUG AND ABANDON

4) Well Type: Oil \_\_\_ / Gas X / Liquid injection \_\_\_ / Waste disposal \_\_\_ /  
(If "Gas, Production \_\_\_ or Underground storage \_\_\_) Deep \_\_\_ / Shallow X

5) Location: Elevation 1103' Watershed Fishpot Run  
District Dekalb County Gilmer Quadrangle Tanner

6) Well Operator Braxton Oil & Gas Corp. 7) Designated Agent Mike Ross  
Address P.O. Box 219 Address P.O. Box 219  
Coalton, WV 26257 Coalton, WV 26257

8) Oil and Gas Inspector to be notified Name Derek Haught 9) Plugging Contractor  
Address P.O. Box 85 Name N/A  
Smithville, WV 26178 Address \_\_\_\_\_

10) Work Order: The work order for the manner of plugging this well is as follows:

Free point and recover casing's & tubular's, 6% Gel between plug's

*SPOT GEL*

Set cement plug 1900' to TD (2205') 100' above top perf

Set 100' cement plug across casing cut

Set 100' cement plug 1050' to 1150' (salt bearing strata plug)(elevation plug)

Set 100' cement plug 300' to 400' (8" casing plug, freshwater protection plug)

Set surface plug 100' to 0', Tag plug's as necessary, Set monument with API number

Notification must be given to the district oil and gas inspector 24 hours before permitted work can commence.

Work order approved by inspector Derek M. Haught Date 9/29/21

RECEIVED  
Office of Oil and Gas

OCT 04 071

WV Department of  
Environmental Protection



**RECEIVED**

JUL 19 1973

4702102336-P

STATE OF WEST VIRGINIA  
DEPT. OF MINES

**Oil and Gas Division**

**WELL RECORD**

Quadrangle Glenville

Permit No. GIL-2336

Rotary X Oil \_\_\_\_\_  
Cable \_\_\_\_\_ Gas X \_\_\_\_\_  
Recycling \_\_\_\_\_ Comb. \_\_\_\_\_  
Water Flood \_\_\_\_\_ Storage \_\_\_\_\_  
Disposal \_\_\_\_\_ (Kind) \_\_\_\_\_

Company APOLLO PETROLEUM CORPORATION  
Address Box 51, Spencer, W. Va.  
Farm W. G. Bennett Acres 86  
Location (waters) Fishpot Run  
Well No. 451 Elev. 1103'  
District Dekalb County Gilmer  
The surface of tract is owned in fee by Hunter Bennett  
Address Clarksburg, W. Va.  
Mineral rights are owned by Hunter Bennett  
Address Clarksburg, W. Va.  
Drilling Commenced 6/19/73  
Drilling Completed 6/23/73  
Initial open flow \_\_\_\_\_ cu. ft. \_\_\_\_\_ bbls.  
Final production 2,100M cu. ft. per day \_\_\_\_\_ bbls.  
Well open 12 hrs. before test 470 RP.

Casing and Tubing	Used in Drilling	Left in Well	Cement fill up Cu. ft. (Sks.)
Size 20-16			
Cond. 13-10"			
9 5/8			
8 5/8	349'	349'	140 Sks.
7			
5 1/2			
4 1/2	2275'	2275'	125 Sks.
3			
2			
Liners Used	6-3/4"	Hole	

Well treatment details:

Attach copy of cementing record.

Well perforations - 2016 - 2019' - 3 Holes; 2057 - 2063' - 6 Holes;  
2078 - 2082' - 4 Holes - 13 Holes.

Water Frac - 640 Bbls. Water, 1000 Gals. Acid, 28,000# 20/40 Sand.

Coal was encountered at \_\_\_\_\_ Feet \_\_\_\_\_ Inches  
Fresh water \_\_\_\_\_ Feet \_\_\_\_\_ Salt Water \_\_\_\_\_ Feet \_\_\_\_\_  
Producing Sand Injun Depth 2,020'

Formation	Color	Hard or Soft	Top Feet	Bottom Feet	Oil, Gas or Water	* Remarks
Surface			0	15		Logged by Basin
Rock & Sand			15	85		
Sand & Shale			85	365		
Red Rock & Shale			365	790		
Sand & Shale			790	1200		
Sandy Shale			1200	1558		
Salt Sand			1558	1904		
Little Lime			1904	1930		
Pencil Cave			1930	1942		
Big Lime			1942	2020		
Injun			2020	2094		
Shale			2094	2205	T. D.	


RECEIVED  
Office of Oil and Gas  
OCT 04 2021  
WV Department of  
Environmental Protection

\* Indicates Electric Log tops in the remarks section.

(over)

10/15/2021

4702102836P

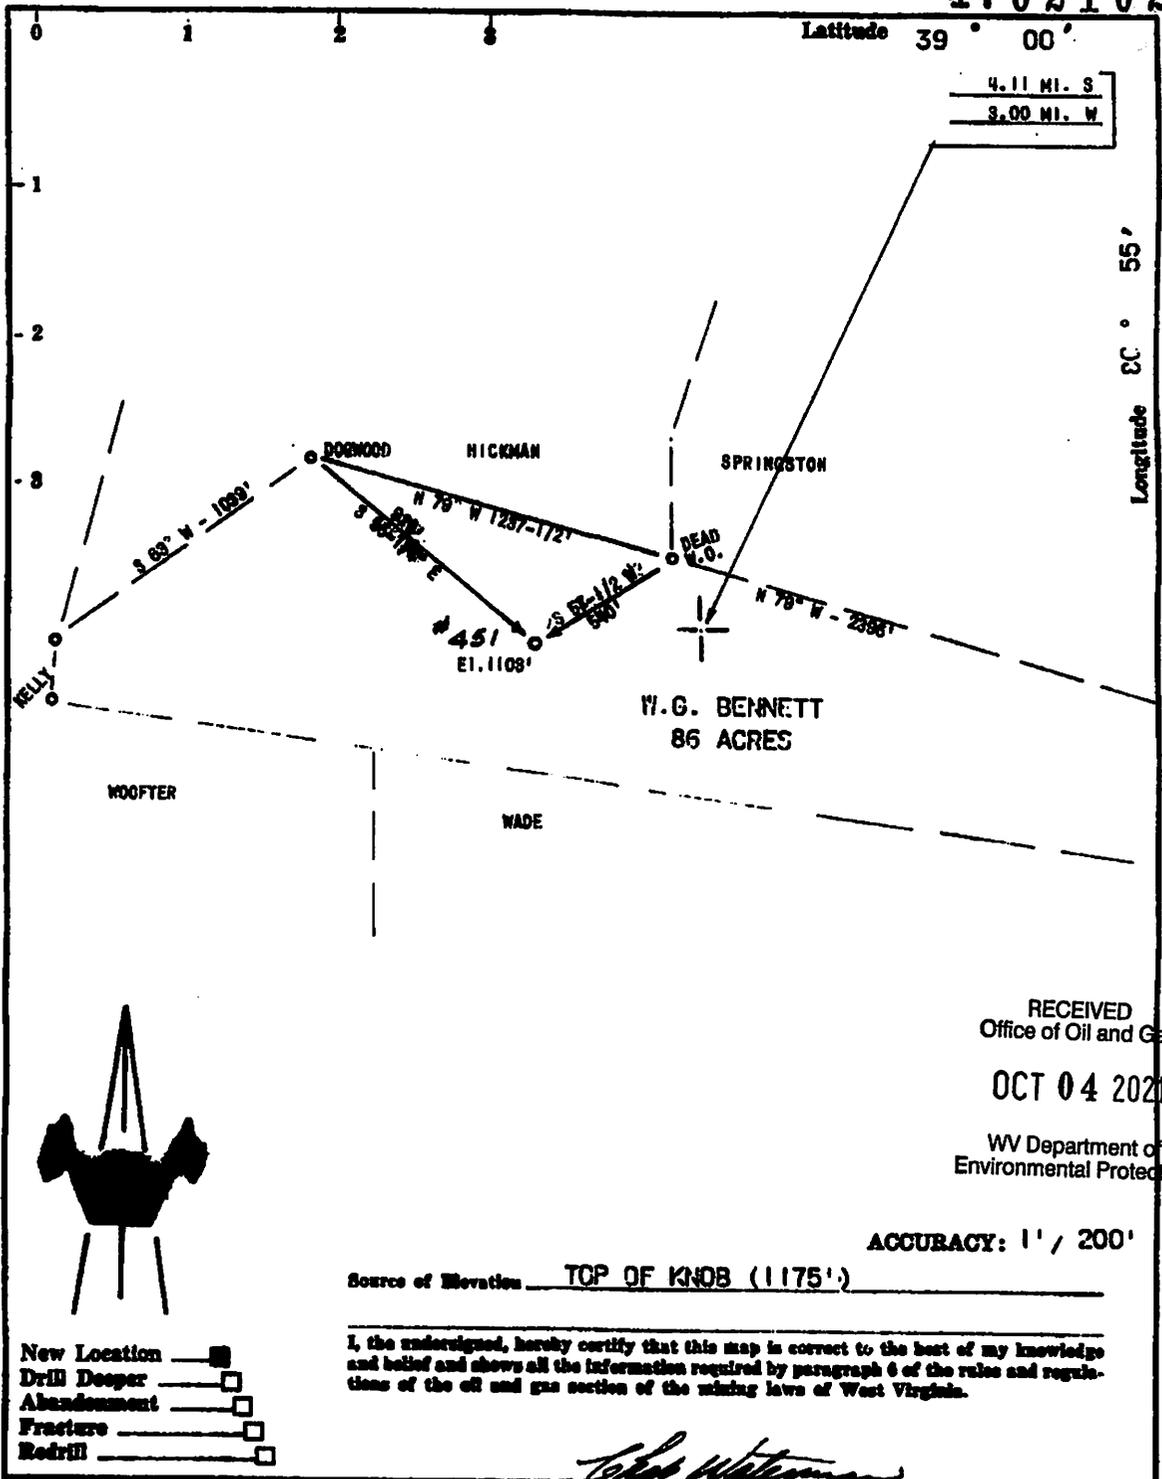

RECEIVED  
Office of Oil and Gas

OCT 04 2021

WV Department of  
Environmental Protection

ACCURACY: 1' / 200'

Source of Elevation TOP OF KNOB (1175')

- New Location
- Drill Deeper
- Abandonment
- Fracture
- Redrill

I, the undersigned, hereby certify that this map is correct to the best of my knowledge and belief and shows all the information required by paragraph 6 of the rules and regulations of the oil and gas section of the mining laws of West Virginia.

*Chet Waterman*

Company APPOLLO PETROLEUM CORP.  
 Address SPENCER, W.VA.  
 Farm W.G. BENNETT  
 Tract Acres 86 Lease No. \_\_\_\_\_  
 Well (Farm) No. 451 Serial No. \_\_\_\_\_  
 Elevation (Spirit Level). 1103'  
 Quadrangle GLENVILLE  
 County GILMER District DEKALB  
 Engineer CHET WATERMAN  
 Engineer's Registration No. 3788  
 File No. 73003-251 Drawing No. \_\_\_\_\_  
 Date 6/11/73 Scale 1" = 500'

STATE OF WEST VIRGINIA  
 DEPARTMENT OF MINES  
 OIL AND GAS DIVISION  
 CHARLESTON

**WELL LOCATION MAP**  
 FILE NO. GIL-2336

+ Denotes location of well on United States Topographic Maps, scale 1 to 62,500, latitude and longitude lines being represented by border lines as shown.  
 — Denotes one inch spaces on border line of original tracing.

47-021 10/15/2021

3280  
11.11  
2/700.7  
  
5280  
15815

WW-4A  
Revised 6-07

1) Date: September 20, 2021  
2) Operator's Well Number  
W.G. Bennett #451

3) API Well No.: 47 - 021 - 02336

**STATE OF WEST VIRGINIA  
DEPARTMENT OF ENVIRONMENTAL PROTECTION, OFFICE OF OIL AND GAS  
NOTICE OF APPLICATION TO PLUG AND ABANDON A WELL**

<p>4) Surface Owner(s) to be served:</p> <p>(a) Name <u>Coastal Forest Resources</u> Address <u>P.O. Box 1023</u> <u>Havanna, FL 32333</u></p> <p>(b) Name _____ Address _____</p> <p>(c) Name _____ Address _____</p> <p>6) Inspector <u>Derek Haught</u> Address <u>P.O. Box 85</u> <u>Smithville, WV 26178</u> Telephone <u>1-304-206-7613 or 1-304-477-4148</u></p>	<p>5) (a) Coal Operator</p> <p>Name <u>N/A</u> Address _____</p> <p>(b) Coal Owner(s) with Declaration</p> <p>Name <u>N/A</u> Address _____</p> <p>(c) Coal Lessee with Declaration</p> <p>Name <u>N/A</u> Address _____</p>
---	--

**TO THE PERSONS NAMED ABOVE:** You should have received this Form and the following documents:

- (1) The application to Plug and Abandon a Well on Form WW-4B, which sets out the parties involved in the work and describes the well its and the plugging work order; and
- (2) The plat (surveyor's map) showing the well location on Form WW-6.

The reason you received these documents is that you have rights regarding the application which are summarized in the instructions on the reverse side. However, you are not required to take any action at all.

Take notice that under Chapter 22-6 of the West Virginia Code, the undersigned well operator proposes to file or has filed this Notice and Application and accompanying documents for a permit to plug and abandon a well with the Chief of the Office of Oil and Gas, West Virginia Department of Environmental Protection, with respect to the well at the location described on the attached Application and depicted on the attached Form WW-6. Copies of this Notice, the Application, and the plat have been mailed by registered or certified mail or delivered by hand to the person(s) named above (or by publication in certain circumstances) on or before the day of mailing or delivery to the Chief.



<p>Well Operator <u>Braxton Oil &amp; Gas Corp.</u> By: <u>Haike Rose</u> Its: <u>President</u> Address <u>P.O. Box 219</u> <u>Coalton, WV 26257</u> Telephone <u>1-304-472-4289</u></p>	<p align="right">RECEIVED Office of Oil and Gas <b>OCT 04 2021</b> WV Department of Environmental Protection</p>
--	--

Subscribed and sworn before me this 22nd day of September, 2021  
Brenda K. Bush Notary Public  
My Commission Expires Sept. 27, 2025

**Oil and Gas Privacy Notice**

The Office of Oil and Gas processes your personal information, such as name, address and phone number, as a part of our regulatory duties. Your personal information may be disclosed to other State agencies or third parties in the normal course of business or as needed to comply with statutory or regulatory requirements, including Freedom of Information Act requests. Our office will appropriately secure your personal information. If you have any questions about our use of your personal information, please contact DEP's Chief Privacy Officer at [depprivacyofficer@wv.gov](mailto:depprivacyofficer@wv.gov).

10/15/2021

**SENDER: COMPLETE THIS SECTION**

- Complete items 1, 2, and 3. Also complete item 4 if Restricted Delivery is desired.
- Print your name and address on the reverse so that we can return the card to you.
- Attach this card to the back of the mailpiece, or on the front if space permits.

1. Article Addressed to:  
 Coastal Forest Resources  
 P O Box 1023  
 Havana FL 32333

2. Article Number  
 (Transfer from service label) **7020 1290 0000 4203 8543**

PS Form 3811, July 2013

Domestic Return Receipt

**COMPLETE THIS SECTION ON DELIVERY**

A. Signature  Agent  
 Addressee

B. Received by (Printed Name) C. Date of Delivery

D. Is delivery address different from item 1?  Yes  
 If YES, enter delivery address below:  No

3. Service Type  
 Certified Mail®  Priority Mail Express™  
 Registered  Return Receipt for Merchandise  
 Insured Mail  Collect on Delivery

4. Restricted Delivery? (Extra Fee)  Yes

**U.S. Postal Service™**  
**CERTIFIED MAIL® RECEIPT**  
 Domestic Mail Only

For delivery information, visit our website at [www.usps.com](http://www.usps.com)

**OFFICIAL USE**

Certified Mail Fee \$ **3.55**

Extra Services & Fees (check box, add fee as appropriate)

Return Receipt (hardcopy) \$ **2.25**

Return Receipt (electronic) \$

Certified Mail Restricted Delivery \$

Adult Signature Required \$

Adult Signature Restricted Delivery \$

Postage \$

Total Postage and Fees \$

Sent To **Coastal Forest**  
 Street and Apt. No., or PO Box No. **P O Box 1023**  
 City, State, ZIP+4® **Havana FL 32333**

PS Form 3800, April 2015 P&N 7539-02-600-9047 See Reverse for Instructions

E459 E024 0000 0621 0201

9/22/21

Postmark Here  
 W.G. Bennett wells



RECEIVED  
 Office of Oil and Gas  
 OCT 04 2021  
 WV Department of  
 Environmental Protection

4702102336P

RECEIVED  
 Office of Oil and Gas  
 OCT 04 2021  
 WV Department of  
 Environmental Protection

**SURFACE OWNER WAIVER**

Operator's Well  
Number

47-021-02336 W.G.Bennett #451

**INSTRUCTIONS TO SURFACE OWNERS NAMED ON PAGE WW4-A**

The well operator named on page WW-4A is applying for a permit from the State to plug and abandon a well. (Note: If the surface tract is owned by more than three persons, then these materials were served on you because your name appeared on the Sheriff's tax ticket on the land or because you actually occupy the surface tract. In either case, you may be the only owner who will actually receive these materials.) See Chapter 22 of the West Virginia Code. Well work permits are valid for 24 months. If you do not own any interest in the surface tract, please forward these materials to the true owner immediately if you know who it is. Also, please notify the well operator and the Office of Oil and Gas.

**NOTE: YOU ARE NOT REQUIRED TO FILE ANY COMMENT.  
WHERE TO FILE COMMENTS AND OBTAIN ADDITIONAL INFORMATION:**

Chief, Office of Oil and Gas  
Department of Environmental Protection  
601 57<sup>th</sup> St. SE  
Charleston, WV 25304  
(304) 926-0450

**Time Limits and methods for filing comments.** The law requires these materials to be served on or before the date the operator files his Application. You have **FIVE (5) DAYS** after the filing date to file your comments. Comments must be filed in person or received in the mail by the Chief's office by the time stated above. You may call the Chief's office to be sure of the date. Check with your postmaster to ensure adequate delivery time or to arrange special expedited handling. If you have been contacted by the well operator and you have signed a "voluntary statement of no objection" to the planned work described in these materials, then the permit may be issued at any time.

**Comments must be in writing.** Your comments must include your name, address and telephone number, the well operator's name and well number and the approximate location of the proposed well site including district and county from the application. You may add other documents, such as sketches, maps or photographs to support your comments.

The Chief has the power to deny or condition a well work permit based on comments on the following grounds:

- 1) The proposed well work will constitute a hazard to the safety of persons.
- 2) The soil erosion and sediment control plan is not adequate or effective;
- 3) Damage would occur to publicly owned lands or resources;
- 4) The proposed well work fails to protect fresh water sources or supplies;
- 5) The applicant has committed a substantial violation of a previous permit or a substantial violation of one or more of the rules promulgated under Chapter 22, and has failed to abate or seek review of the violation..."

**If you want a copy of the permit as it is issued or a copy of the order denying the permit, you should request a copy from the Chief.**

**VOLUNTARY STATEMENT OF NO OBJECTION**

I hereby state that I have read the instructions to surface owners and that I have received copies of a Notice and Application For A Permit To Plug And Abandon on Forms WW-4A and WW-4B, and a survey plat.

I further state that I have no objection to the planned work described in these materials, and I have no objection to a permit being issued on those materials.

FOR EXECUTION BY A NATURAL PERSON  
ETC.

FOR EXECUTION BY A CORPORATION,  
RECEIVED  
Office of Oil and Gas

_____	Date _____	Name _____	_____
Signature		By	<b>OCT 04 2021</b>
		Its	_____
			WV Department of Environmental Protection
		Signature	Date
			<b>10/15/2021</b>

STATE OF WEST VIRGINIA  
DEPARTMENT OF ENVIRONMENTAL PROTECTION  
OFFICE OF OIL AND GAS  
FLUIDS/ CUTTINGS DISPOSAL & RECLAMATION PLAN

Operator Name Brexton Oil & Gas Corp. OP Code 306085  
Watershed (HUC 10) Fishpot Run Quadrangle Tanner

Do you anticipate using more than 5,000 bbls of water to complete the proposed well work? Yes  No

Will a pit be used? Yes  No

ANY WELL EFFLUENT WILL BE CONTAINED IN TANKS BEFORE DISPOSING OFF SITE.

If so, please describe anticipated pit waste: \_\_\_\_\_

Will a synthetic liner be used in the pit? Yes  No  If so, what ml.? \_\_\_\_\_

Proposed Disposal Method For Treated Pit Wastes:

- Land Application (if selected provide a completed form WW-9-GPP)
- Underground Injection ( UIC Permit Number \_\_\_\_\_ )
- Reuse (at API Number \_\_\_\_\_ )
- Off Site Disposal (Supply form WW-9 for disposal location)
- Other (Explain \_\_\_\_\_ )

DWMA 9/29/21

Will closed loop system be used? If so, describe: \_\_\_\_\_

Drilling medium anticipated for this well (vertical and horizontal)? Air, freshwater, oil based, etc. \_\_\_\_\_

-If oil based, what type? Synthetic, petroleum, etc. \_\_\_\_\_

Additives to be used in drilling medium? \_\_\_\_\_

Drill cuttings disposal method? Leave in pit, landfill, removed offsite, etc. \_\_\_\_\_

-If left in pit and plan to solidify what medium will be used? (cement, lime, sawdust) \_\_\_\_\_

-Landfill or offsite name/permit number? \_\_\_\_\_

Permittee shall provide written notice to the Office of Oil and Gas of any load of drill cuttings or associated waste rejected at any West Virginia solid waste facility. The notice shall be provided within 24 hours of rejection and the permittee shall also disclose where it was properly disposed.

I certify that I understand and agree to the terms and conditions of the GENERAL WATER POLLUTION PERMIT issued on April 1, 2016, by the Office of Oil and Gas of the West Virginia Department of Environmental Protection. I understand that the provisions of the permit are enforceable by law. Violations of any term or condition of the general permit and/or other applicable law or regulation can lead to enforcement action.

I certify under penalty of law that I have personally examined and am familiar with the information submitted on this application form and all attachments thereto and that, based on my inquiry of those individuals immediately responsible for obtaining the information, I believe that the information is true, accurate, and complete. I am aware that there are significant penalties for submitting false information, including the possibility of fine or imprisonment.

Company Official Signature Mike Ross

Company Official (Typed Name) Mike Ross

Company Official Title President

RECEIVED  
Office of Oil and Gas


Subscribed and sworn before me this 22<sup>nd</sup> day of September, 2021

Brenda K Bush

Notary Public

OCT 04 2021  
WV Department of Environmental Protection

My commission expires Sept. 27, 2025

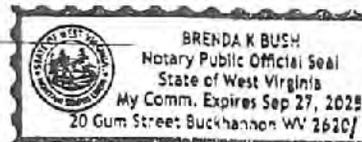

10/15/2021

Operator's Well No. 47-021-02336

Proposed Revegetation Treatment: Acres Disturbed 1 Prevegetation pH 6.5

Lime 2 Tons/acre or to correct to pH 6.5

Fertilizer type 10-20-20

Fertilizer amount 500 lbs/acre

Mulch Hay Tons/acre

Seed Mixtures

Temporary		Permanent	
Seed Type	lbs/acre	Seed Type	lbs/acre
Fescue	30	Fescue	30
Contractor's Mix		Contractor's Mix	

Attach:

Maps(s) of road, location, pit and proposed area for land application (unless engineered plans including this info have been provided). If water from the pit will be land applied, provide water volume, include dimensions (L, W, D) of the pit, and dimensions (L, W), and area in acres, of the land application area.

Photocopied section of involved 7.5' topographic sheet.

Plan Approved by: Derek M. Haught

Comments: \_\_\_\_\_  
\_\_\_\_\_  
\_\_\_\_\_  
\_\_\_\_\_  
\_\_\_\_\_  
\_\_\_\_\_

Title: Oil & Gas Inspector

Date: 9/29/21

Field Reviewed? ( X ) Yes ( ) No

STATE OF WEST VIRGINIA  
DEPARTMENT OF ENVIRONMENTAL PROTECTION  
OFFICE OF OIL AND GAS  
GROUNDWATER PROTECTION PLAN

Operator Name: Braxton Oil & Gas Corp.

Watershed (HUC 10): Fishpot Run Quad: Tanner

Farm Name: \_\_\_\_\_

1. List the procedures used for the treatment and discharge of fluids. Include a list of all operations that could contaminate the groundwater.

N/A

2. Describe procedures and equipment used to protect groundwater quality from the list of potential contaminant sources above.

N/A

3. List the closest water body, distance to closest water body, and distance from closest Well Head Protection Area to the discharge area.

Fishpot Run

4. Summarize all activities at your facility that are already regulated for groundwater protection.

N/A

5. Discuss any existing groundwater quality data for your facility or an adjacent property.

N/A

6. Provide a statement that no waste material will be used for deicing or fill material on the property.

No material will be used

7. Describe the groundwater protection instruction and training to be provided to the employees. Job procedures shall provide direction on how to prevent groundwater contamination.

N/A


8. Provide provisions and frequency for inspections of all GPP elements and equipment.

N/A

Signature: Mike Ross

Date: Sept. 22, 2021

4702102336P

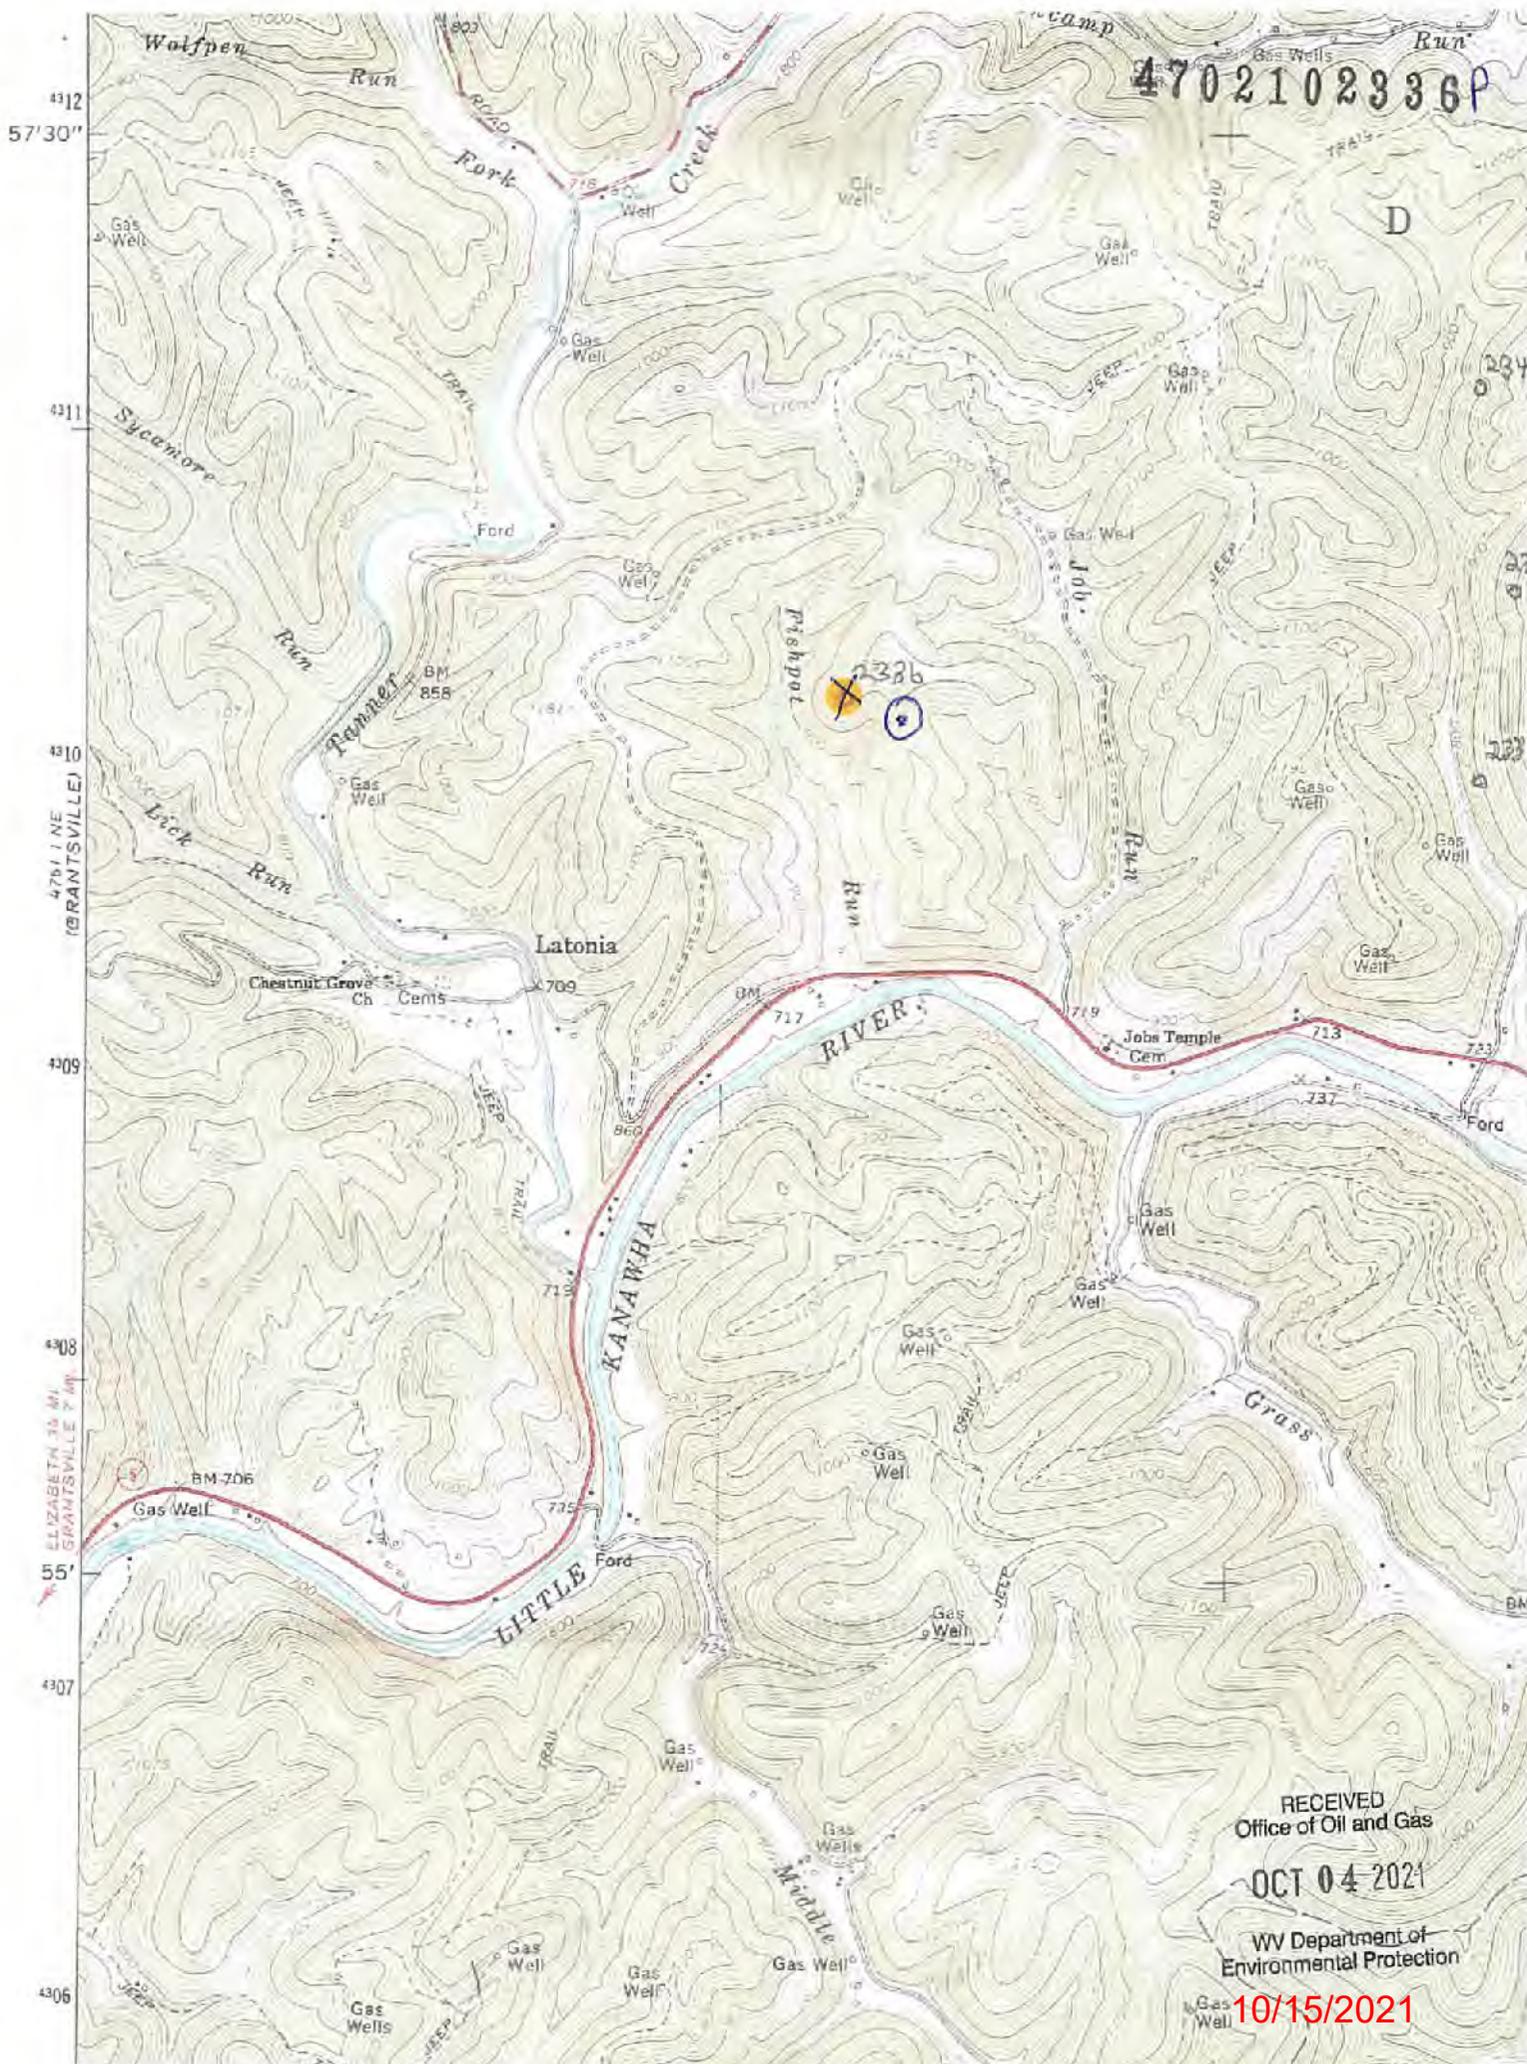

4312  
57'30"

4311

4310  
4751 LINE (GRANTSVILLE)

4309

4308  
ELIZABETH 10 MI. (GRANTSVILLE 7 MI.)

55'

4307

4306

RECEIVED  
Office of Oil and Gas  
OCT 04 2021  
WV Department of  
Environmental Protection  
10/15/2021

4702102336A

WW-7  
8-30-06



West Virginia Department of Environmental Protection  
Office of Oil and Gas

**WELL LOCATION FORM: GPS**

API: 47-021-02336 WELL NO.: 451

FARM NAME: W.G. Bennett

RESPONSIBLE PARTY NAME: Mike Ross

COUNTY: Gilmer DISTRICT: Dekalb

QUADRANGLE: Tanner

SURFACE OWNER: Coastal Forest Resources

ROYALTY OWNER: \_\_\_\_\_

UTM GPS NORTHING: 4310285.7

UTM GPS EASTING: 502629.9 GPS ELEVATION: 1103'

The Responsible Party named above has chosen to submit GPS coordinates in lieu of preparing a new well location plat for a plugging permit or assigned API number on the above well. The Office of Oil and Gas will not accept GPS coordinates that do not meet the following requirements:

1. Datum: NAD 1983, Zone: 17 North, Coordinate Units: meters, Altitude: height above mean sea level (MSL) – meters.
2. Accuracy to Datum – 3.05 meters
3. Data Collection Method:

Survey grade GPS \_\_\_\_\_: Post Processed Differential \_\_\_\_\_

Real-Time Differential \_\_\_\_\_

Mapping Grade GPS ✓: Post Processed Differential \_\_\_\_\_

Real-Time Differential \_\_\_\_\_

RECEIVED  
Office of Oil and Gas

OCT 04 2021

WV Department of  
Environmental Protection

4. Letter size copy of the topography map showing the well location.

I the undersigned, hereby certify this data is correct to the best of my knowledge and belief and shows all the information required by law and the regulations issued and prescribed by the Office of Oil and Gas.

Mike Ross  
Signature

President

Title

Sept. 22, 2021  
Date

10/15/2021



Stansberry, Wade A <wade.a.stansberry@wv.gov>

---

## Plugging Vertical Well Work Permit (API: 47-021-02336)

1 message

---

Stansberry, Wade A <wade.a.stansberry@wv.gov>

Wed, Oct 13, 2021 at 9:27 AM

To: Natalie Reeder <nreeder@mikerossinc.com>, Douglas Newlon <douglas.c.newlon@wv.gov>, Melissa Jedamski <mjedamski@wvassessor.com>

I have attached a copy of the newly issued well [permit](#) number "451", **API (47-021-02336)**. This will serve as your copy.

If you have any questions, then [please](#) contact us here at the Office of Oil and Gas.

Thank you,

**Wade A. Stansberry**

**Environmental Resource Specialist 3**

**West Virginia Department of Environmental Protection**

**Office of Oil & Gas**

**601 57th St. SE**

**Charleston, WV 25304**

**(304) 926-0499 ext. 41115**

**(304) 926-0452 fax**

**[Wade.A.Stansberry@wv.gov](mailto:Wade.A.Stansberry@wv.gov)**

---

### 2 attachments

 **IR-8 Blank.pdf**  
179K

 **47-021-02336 - Copy.pdf**  
1021K

10/15/2021