

SIMMONS LEASE 35 ACRES ±

LATITUDE 39° 00' 00"

WELL NO. 1
STATE PLANE COORDINATES
(SOUTH ZONE)



N. 726,529
E. 2,074,355

LAT=(N) 38.99487
LONG=(W) 80.73841

UTM (NAD27)

N. 4,316,250
E. 522,669

LONGITUDE 80° 42' 30"

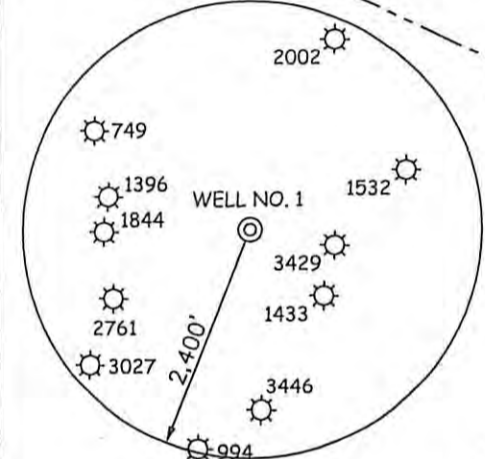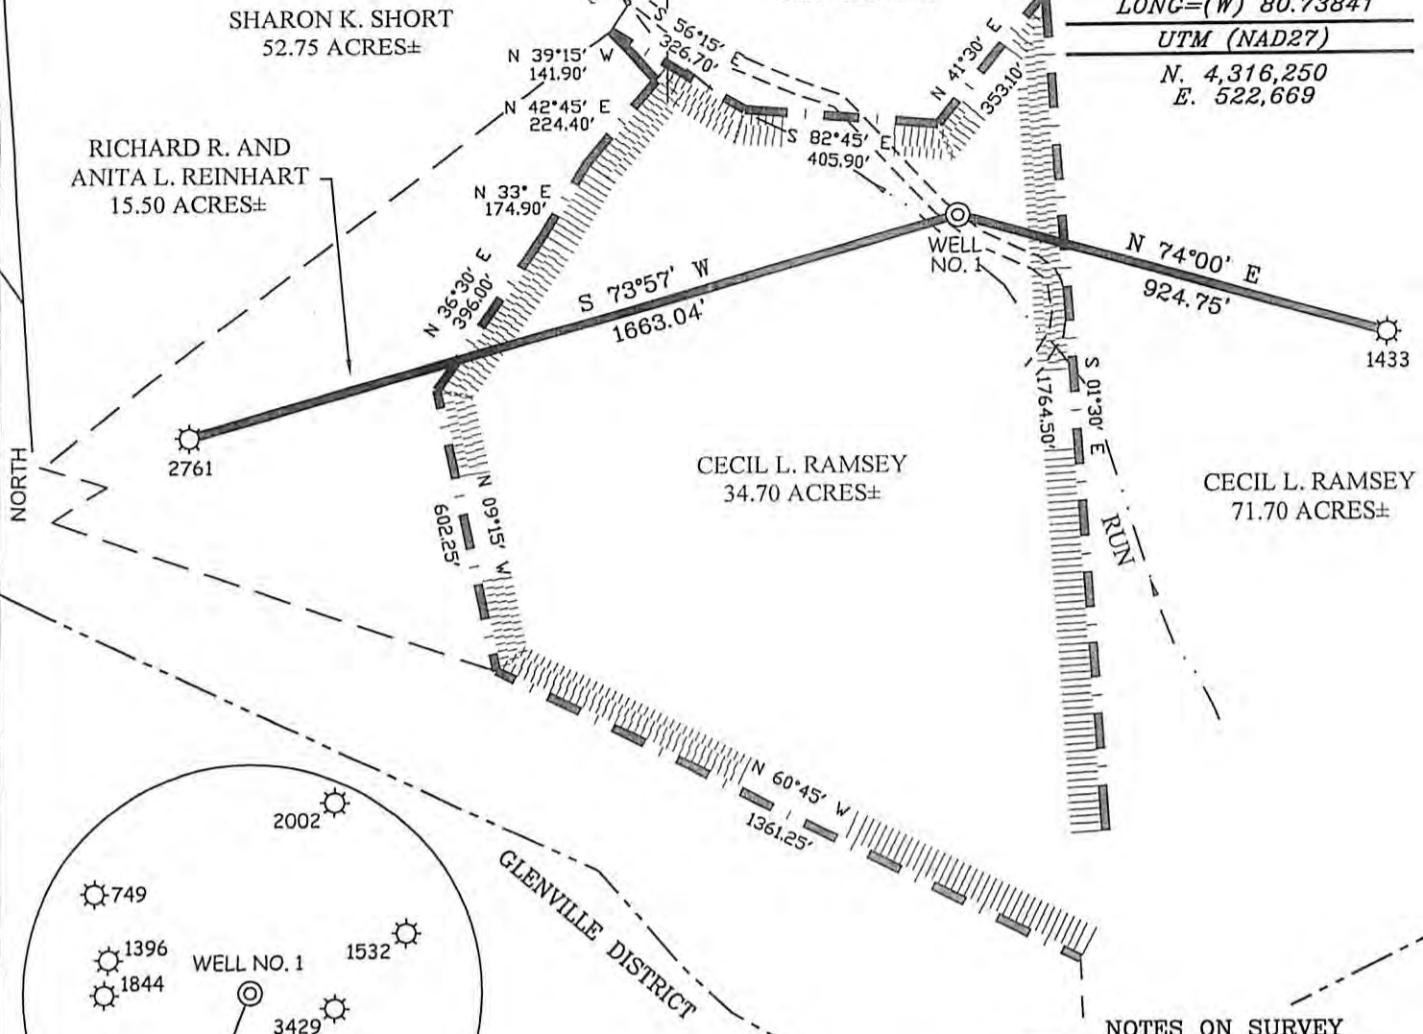

WELL NO. 1 API# 47-021-2752

NOTES ON SURVEY

1. TIES TO WELLS AND CORNERS ARE BASED ON GRID NORTH FOR THE WV STATE PLANE COORDINATE SYSTEM SOUTH ZONE NAD '27.
2. LEASE BOUNDARY SHOWN HEREON TAKEN FROM PLAT FOR GIL-2752.
3. SURFACE OWNER AND ADJOINER INFORMATION TAKEN FROM THE ASSESSOR AND COUNTY CLERK RECORDS OF GILMER COUNTY IN JULY, 2009.
4. WELL LAT./LONG. (NAD'27) ESTABLISHED BY DGPS(SUBMETER MAPPING GRADE).

I THE UNDERSIGNED, HEREBY CERTIFY THAT THIS PLAT IS CORRECT TO THE BEST OF MY KNOWLEDGE AND BELIEF AND SHOWS ALL THE INFORMATION REQUIRED BY LAW AND THE REGULATIONS ISSUED AND PRESCRIBED BY THE DIVISION OF ENVIRONMENTAL PROTECTION.

P.S. 677

Gregory A. Smith



(+) DENOTES LOCATION OF WELL ON UNITED STATES TOPOGRAPHIC MAPS.

DATE JULY 27, 20 10

OPERATORS WELL NO. SIMMONS NO. 1

API WELL NO. 47-021-02752AP
STATE WV COUNTY GILMER PERMIT CANCELLED

MINIMUM DEGREE OF ACCURACY 1 / 2500 FILE NO. 7479p1 (313-22)
PROVEN SOURCE OF ELEVATION DGPS (SUBMETER MAPPING GRADE) SCALE 1" = 400'

STATE OF WEST VIRGINIA
DIVISION OF ENVIRONMENTAL PROTECTION
OFFICE OF OIL AND GAS



WELL TYPE: OIL GAS LIQUID INJECTION WASTE DISPOSAL IF "GAS" PRODUCTION STORAGE DEEP SHALLOW

LOCATION:
ELEVATION 918' WATERSHED SPRUCE RUN OF LEADING CREEK
DISTRICT TROY COUNTY GILMER QUADRANGLE GILMER 7.5'

SURFACE OWNER CECIL L. RAMSEY ACREAGE 34.70±
ROYALTY OWNER CECIL L. RAMSEY LEASE ACREAGE 34.70±
PROPOSED WORK: LEASE NO. _____

DRILL CONVERT DRILL DEEPER REDRILL FRACTURE OR STIMULATE PLUG OFF OLD
FORMATION PERFORATE NEW FORMATION PLUG AND ABANDON CLEAN OUT AND REPLUG OTHER
PHYSICAL CHANGE IN WELL (SPECIFY) _____ TARGET FORMATION _____
ESTIMATED DEPTH _____

WELL OPERATOR XTO ENERGY DESIGNATED AGENT GEARY BEALL
ADDRESS P.O. BOX 1008 ADDRESS P.O. BOX 1008
JANE LEW, WV 26378 JANE LEW, WV 26378

11/16/2012