


3.885
3.35 W

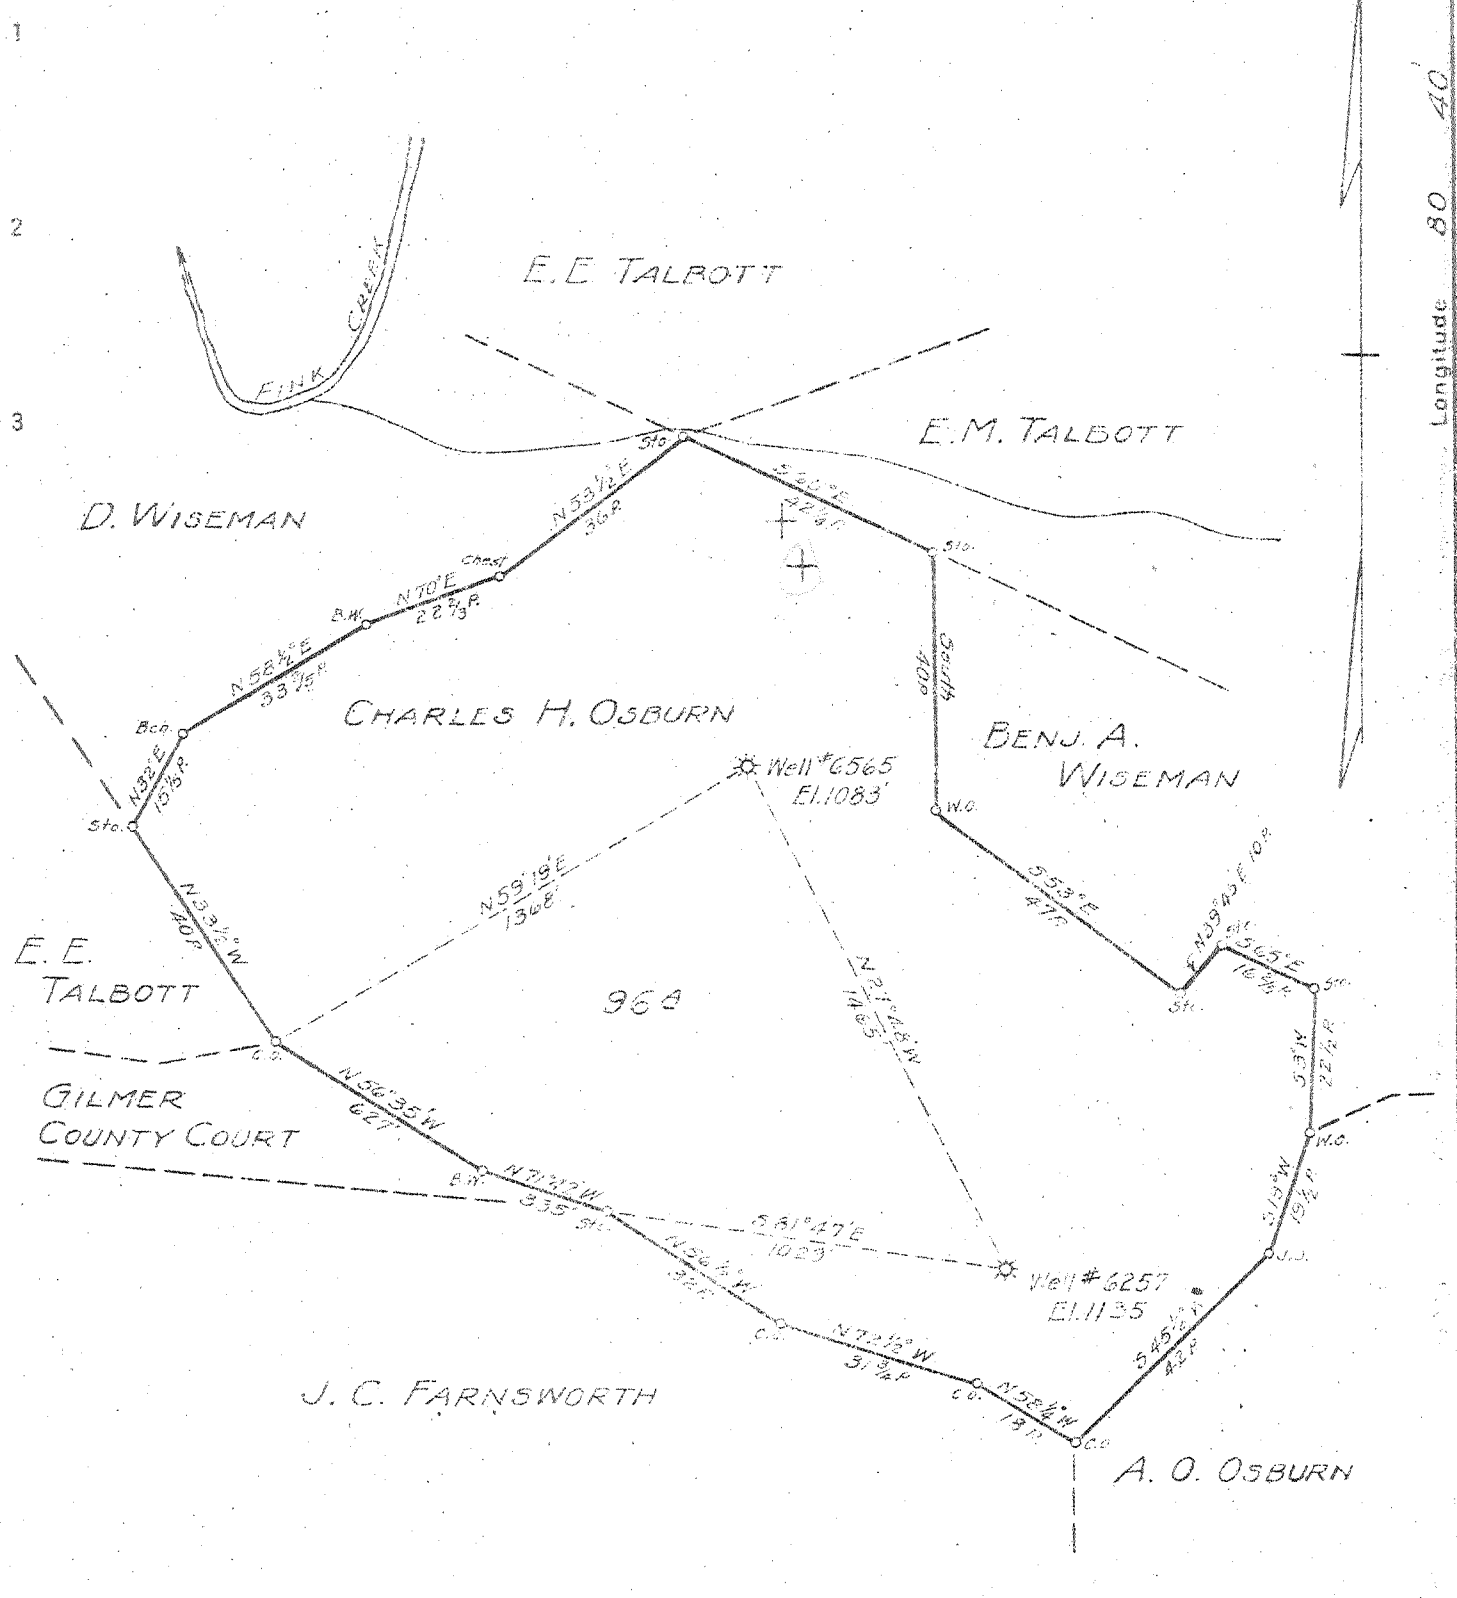

Longitude 80 40

New Location
Drill Deeper
Abandonment. X 6257

Map Sh. 72 Sq. 5-29 W-7 F.B. 777 P. 37 & 38

Company	HOPE NATURAL GAS CO.
Address	CLARKSBURG, W. VA.
Farm	CHARLES H. OSBURN
Tract	Acres 96 Lease No. 21136
Well (Farm) No.	Serial No. AS SHOWN
Elevation (Spirit Level)	AS SHOWN
Quadrangle	VADIS
County	GILMER District TROY
Engineer	W. M. Bowers
Engineer's Registration No.	900
File No.	Drawing No.
Date	1-31-47 Scale 1" = 30 R

STATE OF WEST VIRGINIA
DEPARTMENT OF MINES
OIL AND GAS DIVISION
CHARLESTON

WELL LOCATION MAP
FILE NO. GIL-233-A-#6257

+ Denotes location of well on United States Topographic Maps, scale 1 to 62,500, latitude and longitude lines being represented by border lines as shown.
- Denotes one inch spaces on border line of original tracing.