


Latitude 39° 10'

Longitude 80° 45'

#4	5.00 S
	1.62 W
#9	5.38 S
	0.93 W
#3	5.45 S
	1.12 W

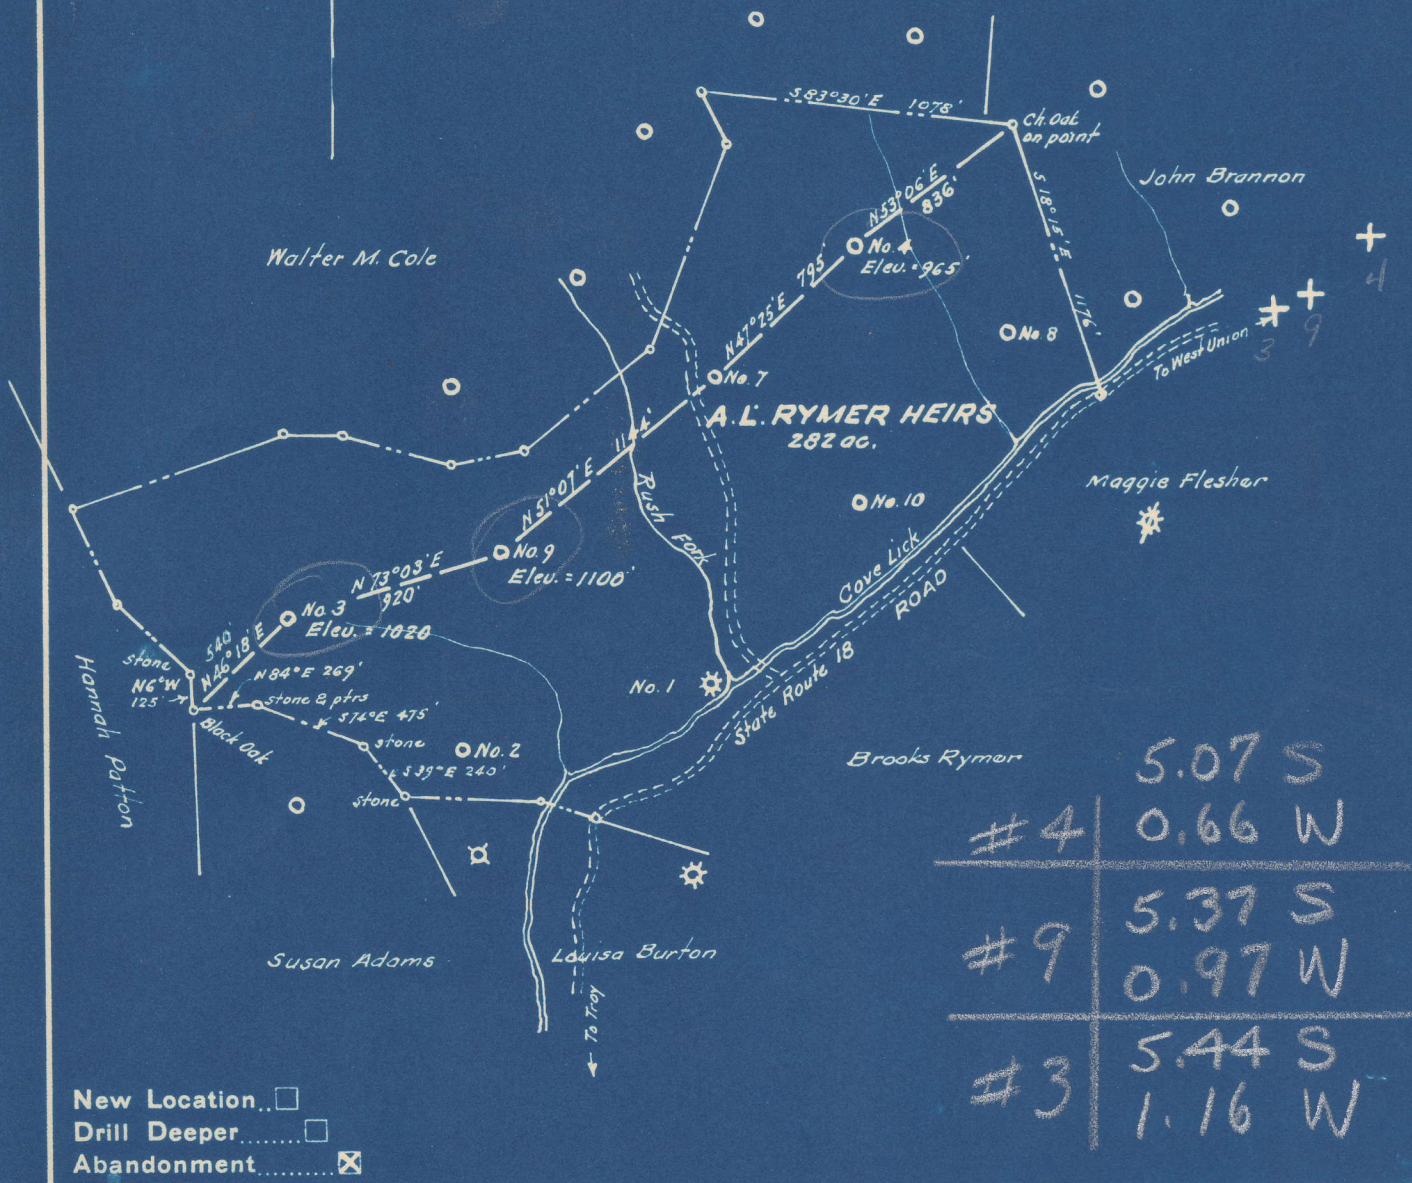

#4	5.07 S
	0.66 W
#9	5.37 S
	0.97 W
#3	5.44 S
	1.16 W

Company SAM BEREN
 Address Marietta, Ohio
 Farm A.L. Rymer
 Tract Acres 282 Lease No.
 Well (Farm) No. Three, Four, Nine Serial No.
 Elevation (Spirit Level) No. 3: 1020' No. 4: 965' No. 9: 1100'
 Quadrangle Halbrook
 County Gilmer District Tray
 Engineer W. Stoeck
 Engineer's Registration No. 1227
 File No. Drawing No.
 Date Oct., 1948 Scale 1" = 800'

STATE OF WEST VIRGINIA
 DEPARTMENT OF MINES
 OIL AND GAS DIVISION
 CHARLESTON

WELL LOCATION MAP
 GIL-299-A-#4
 FILE NO. GIL-300-A-#9
 GIL-310-A-#3

+ Denotes location of well on United States Topographic Maps, scale 1 to 62,500, latitude and longitude lines being represented by border lines as shown.

- Denotes one inch spaces on border line of original tracing.