


5

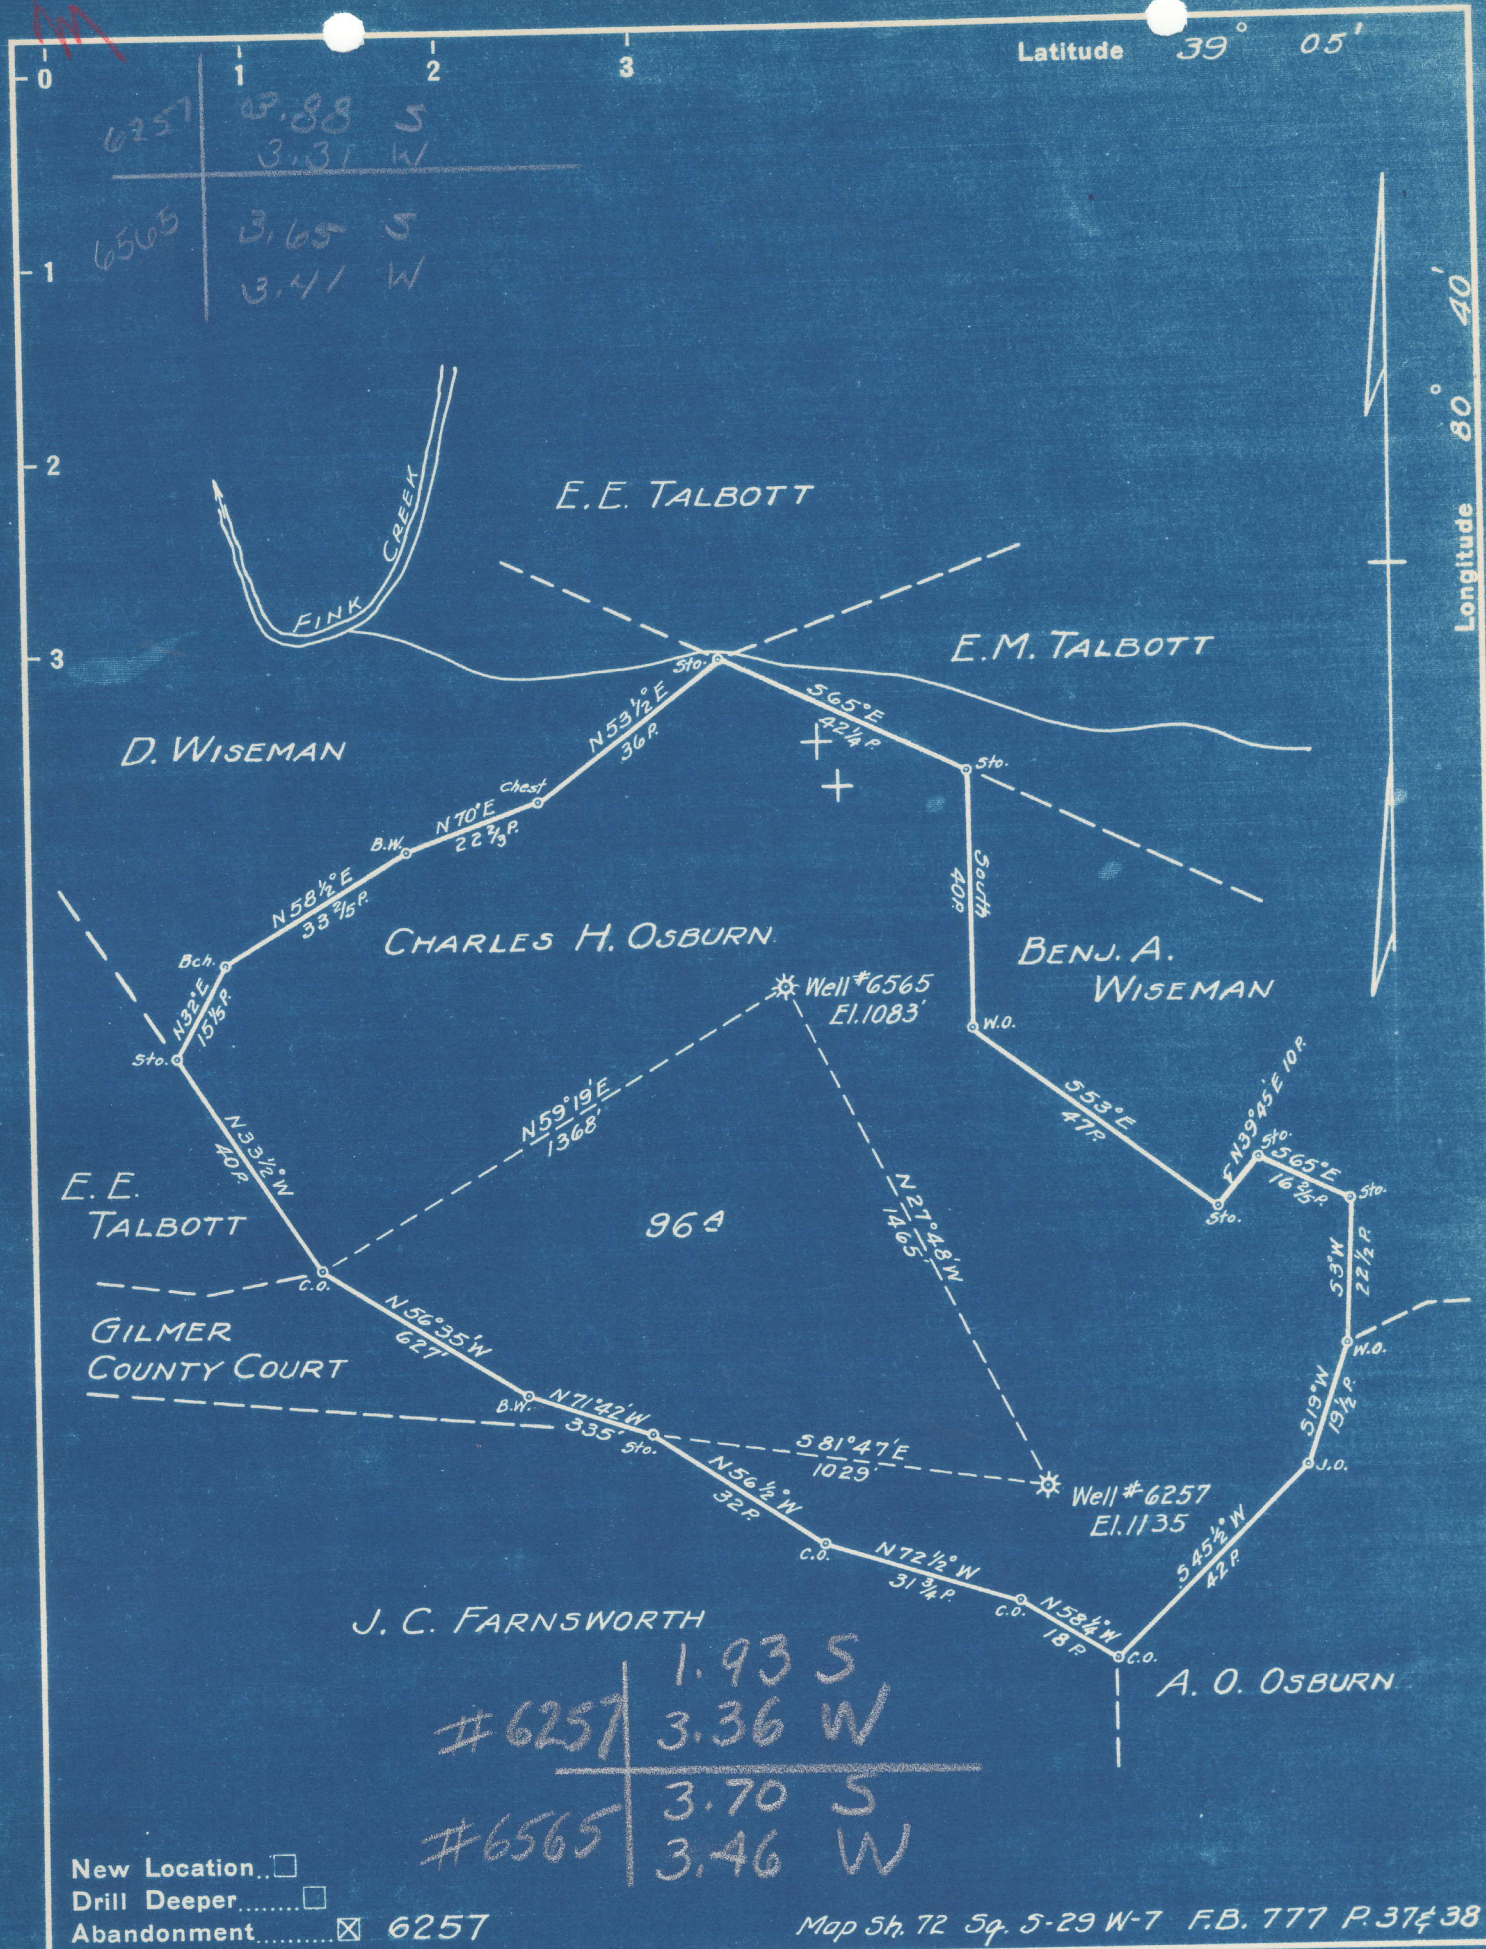

New Location...
 Drill Deeper...
 Abandonment... 6257

Map Sh. 72 Sq. 5-29 W-7 F.B. 777 P. 37 & 38

Company HOPE NATURAL GAS CO.
 Address CLARKSBURG, W. VA.
 Farm CHARLES H. OSBURN
 Tract _____ Acres 96 Lease No. 21136
 Well (Farm) No. _____ Serial No. AS SHOWN
 Elevation (Spirit Level) AS SHOWN
 Quadrangle VADIS
 County GILMER District TROY
 Engineer Wm Bowers
 Engineer's Registration No. 900
 File No. _____ Drawing No. _____
 Date 1-31-47 Scale 1" = 30P

STATE OF WEST VIRGINIA
 DEPARTMENT OF MINES
 OIL AND GAS DIVISION
 CHARLESTON

WELL LOCATION MAP
 FILE NO. GIL-233-A; #6257
GIL-327-A #6565
 + Denotes location of well on United States Topographic Maps, scale 1 to 62,500, latitude and longitude lines being represented by border lines as shown.
 - Denotes one inch spaces on border line of original tracing.