


Latitude 38° 55'

2.85 S
4.32 W

Longitude 80° 50' E

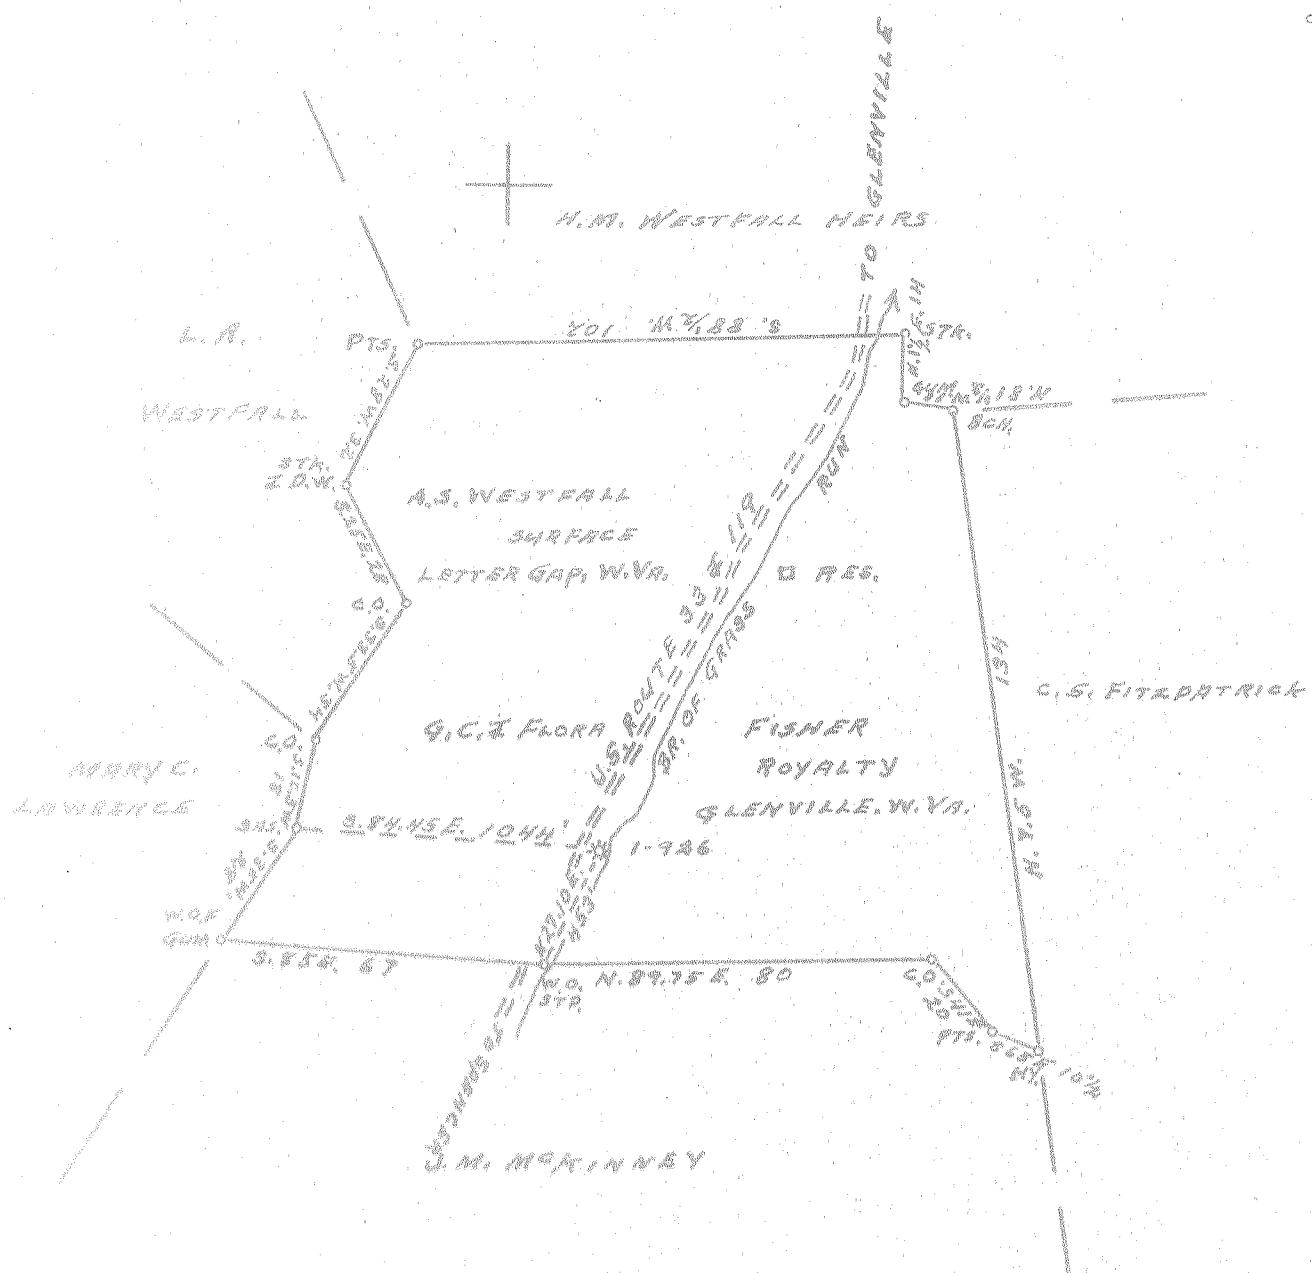

New Location...
Print Deeper...
Abandonment

Company CARNegie NATURAL GAS
Address PITTSBURGH, PENNA.
Farm GLEN ELLIOT
Tract 246 Acres 1.07 1/4 Lease No. E-52111
Well (Farm) No. 1 Serial No. 926
Elevation (Spirit Level) 883'
Quadrangle GLENVILLE
County CINCINNATI District CENTER
Engineer John Smith Cook
Engineer's Registration No. 1850
File No. Drawing No.
Date 1-13-1954 Scale 1" = 660'

STATE OF WEST VIRGINIA
DEPARTMENT OF MINES
OIL AND GAS DIVISION
CHARLESTON

WELL LOCATION MAP
FILE NO. 614-412-A

* Denotes location of well on United States Topographic Maps, scale 1 to 62,500, latitude and longitude lines being represented by border lines as shown.

-- Denotes one inch spaces on border line of original tracing.