


40°27'30"

Latitude

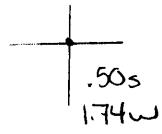

80°32'30"

Longitude

Topo Location

7.5' Loc. _____ 15' Loc. _____
 _____ (calc.) _____

Company Glenn Devitt E&D

Farm J G Puce #1


15' Quad _____
(sec.)

7.5' Quad Winton

District Butler

WELL LOCATION PLAT

County 029 Permit 75

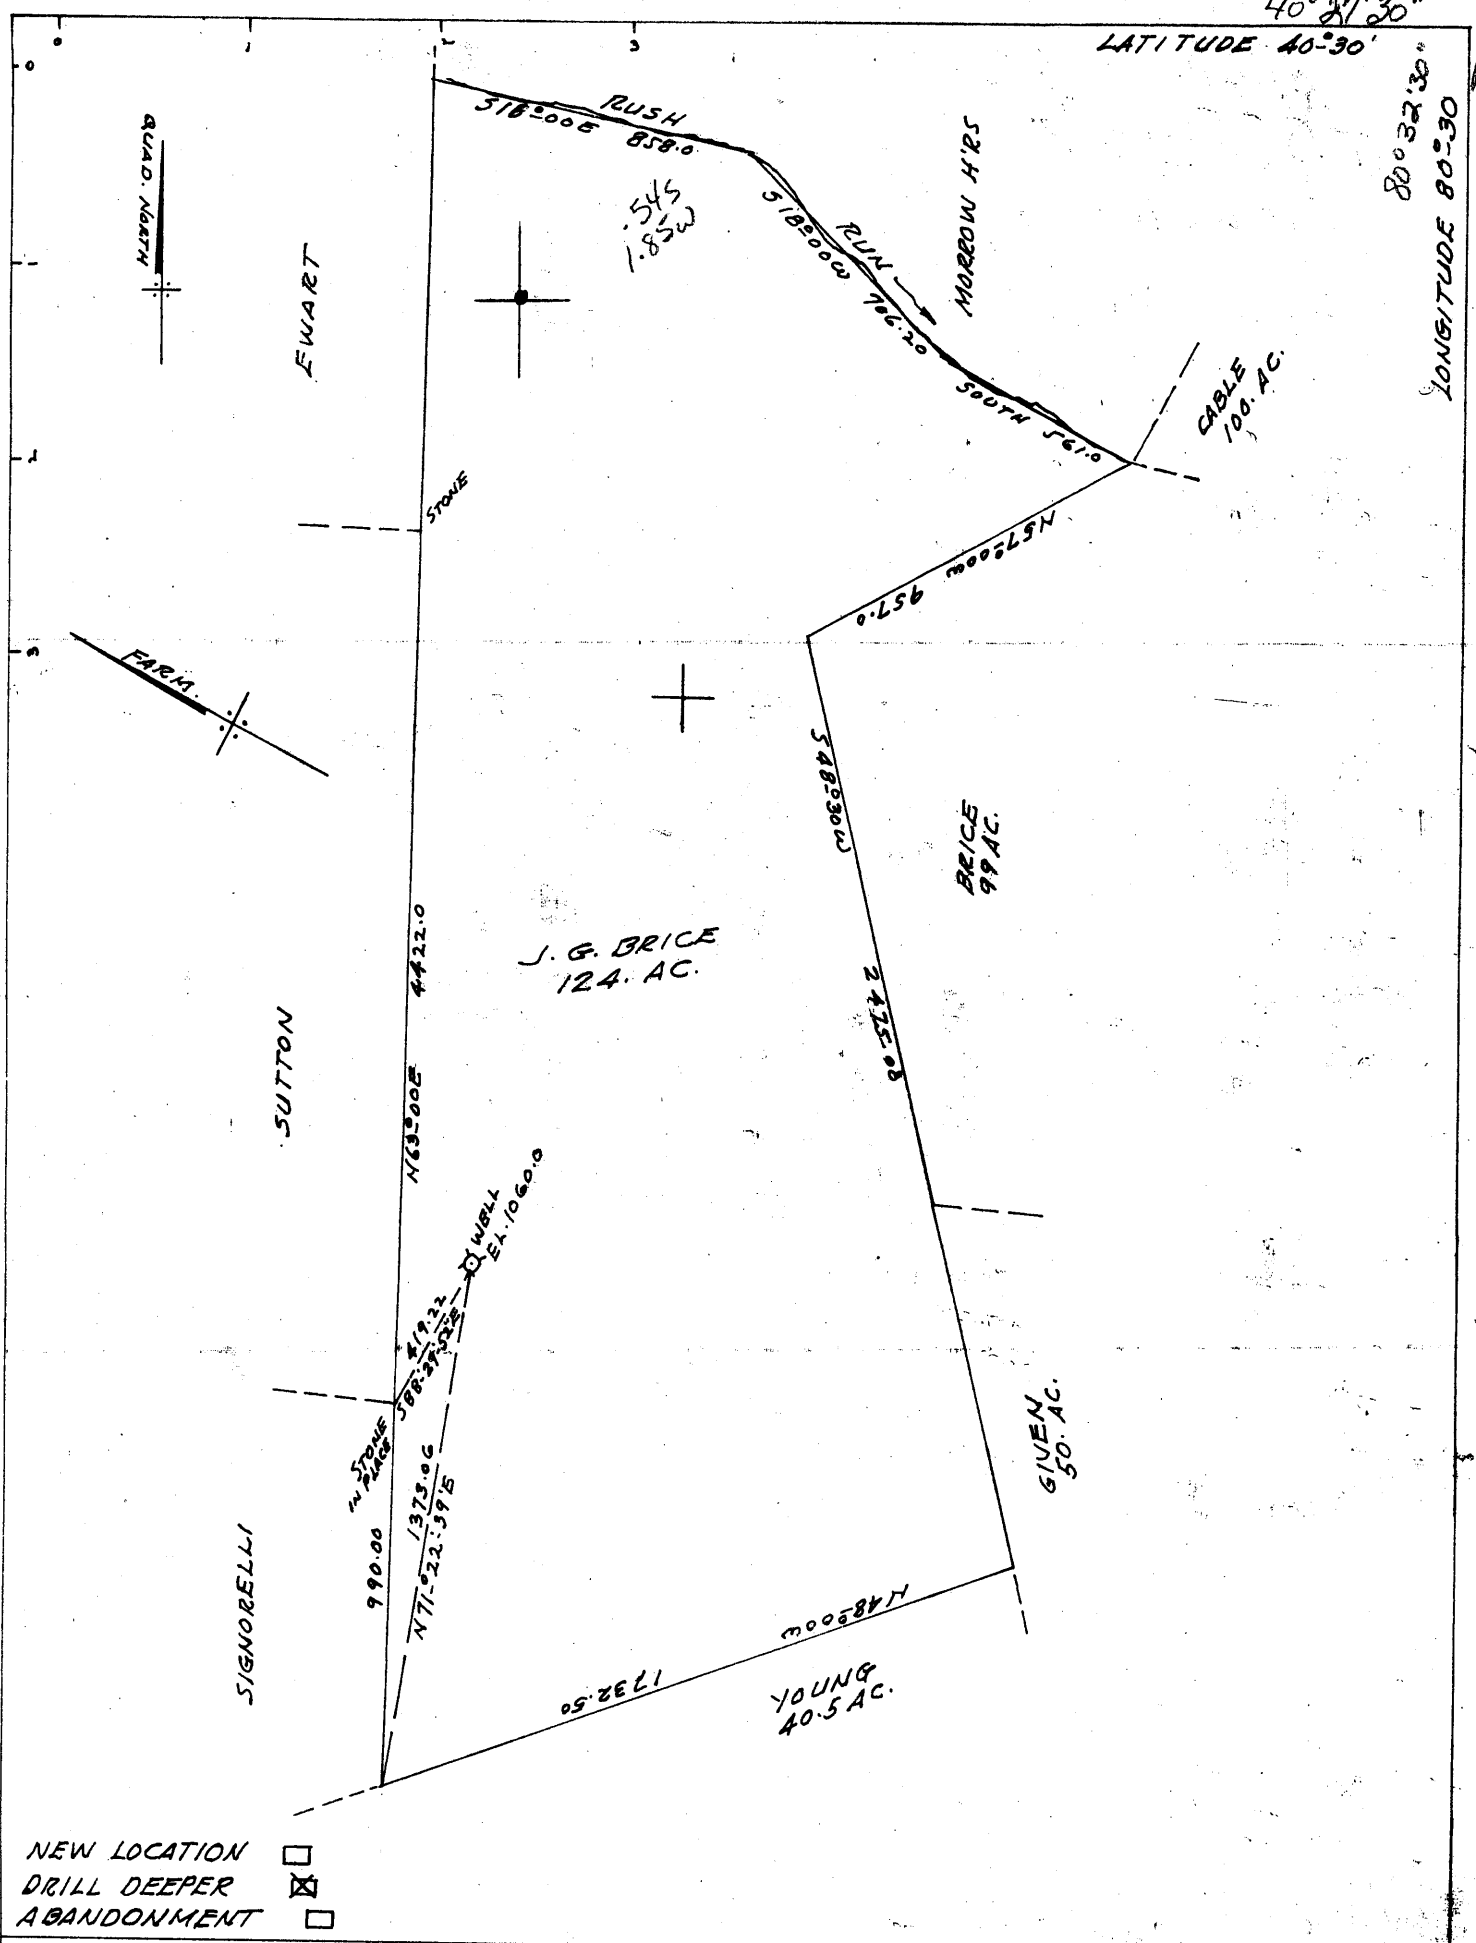

- NEW LOCATION
- DRILL DEEPER
- ABANDONMENT

Company GLENN DEVITT ETAL
 Address HOOKESTOWN PA. R.D N° 1
 Farm J. G. BRICE
 Tract _____ Acres 124 Lease No. _____
 Well (Farm) No. _____ Serial No. _____
 Elevation (Spirit Level) 1060
 Quadrangle STEUBENVILLE NE
 County HANCOCK District BUTLER
 Engineer Alvin M. Blum
 Engineer's Registration No. PENNA 3301-E
 File No. _____ Drawing No. _____
 Date SEP 7 27/60 Scale 1" = 500'

STATE OF WEST VIRGINIA
 DEPARTMENT OF MINES
 OIL AND GAS DIVISION
 CHARLESTON

WELL LOCATION MAP
 File No. HAN-75-D

+ Denotes location of well on United States Topographic Maps, scale 1 to 62,500, latitude and longitude lines being represented by border lines as shown.

- Denotes one inch spaces on border line of original tracing.

(over)

OVER