



Jamie
6/24/92

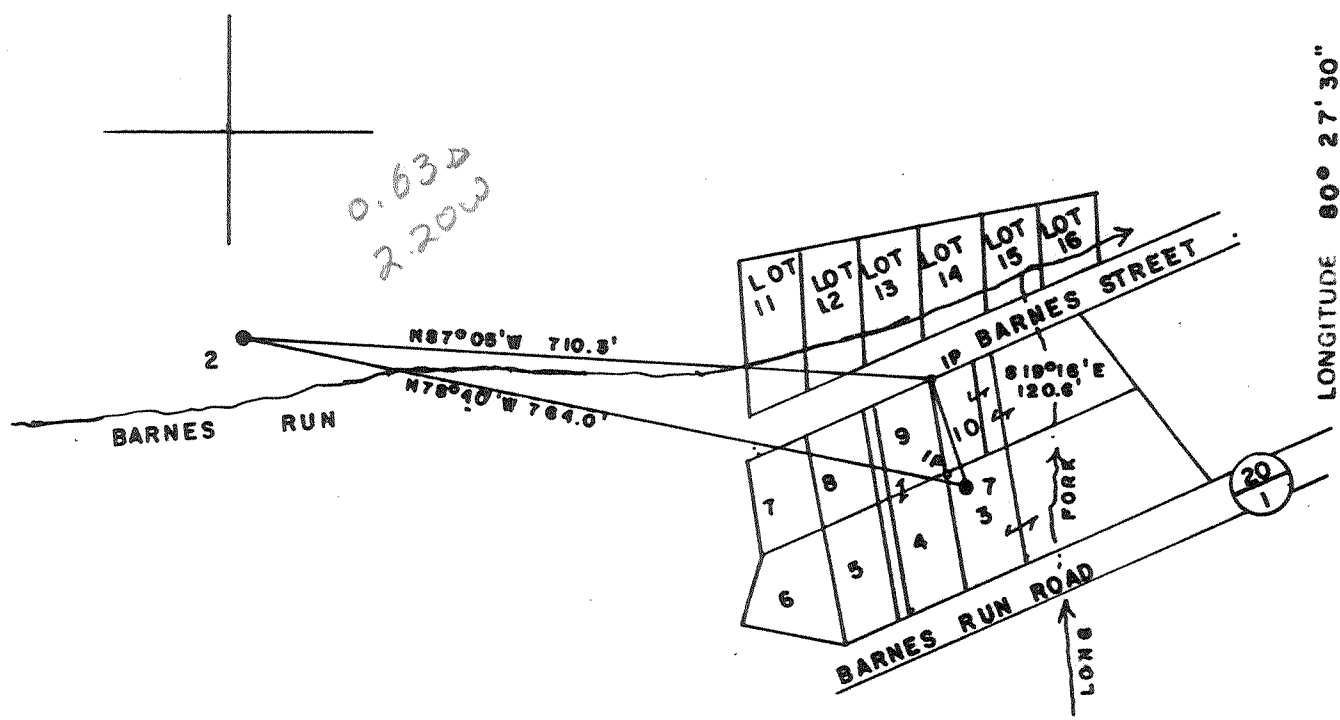

FILE NO. _____
 DRAWING NO. _____
 SCALE 1" = 200'
 MINIMUM DEGREE OF ACCURACY 1/200
 PROVEN SOURCE OF ELEVATION WELL 7(47-033-1810-P) ELEV. 1019

I THE UNDERSIGNED, HEREBY CERTIFY THAT THIS PLAT IS CORRECT TO THE BEST OF MY KNOWLEDGE AND BELIEF AND SHOWS ALL THE INFORMATION REQUIRED BY LAW AND THE REGULATIONS ISSUED AND PRESCRIBED BY THE DEPARTMENT OF MINES.
 (SIGNED) Curtis A. Lucas
 R.P.E. _____ L.L.S. 275

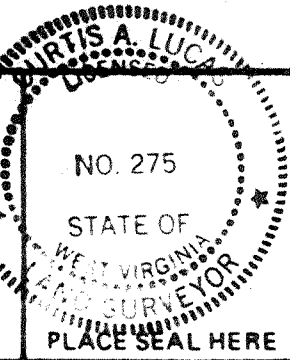

(+) DENOTES LOCATION OF WELL ON UNITED STATES TOPOGRAPHIC MAPS
 FORM IV-6 (8-78)



DATE JUNE 20, 1992
 OPERATOR'S WELL NO. E. D. ORR 2
 API WELL NO. 47-033-3893-P
 STATE _____ COUNTY _____ PERMIT _____

STATE OF WEST VIRGINIA
 DEPARTMENT OF MINES
 OIL AND GAS DIVISION

WELL TYPE: OIL GAS _____ LIQUID INJECTION _____ WASTE DISPOSAL _____
 (IF "GAS,") PRODUCTION _____ STORAGE _____ DEEP _____ SHALLOW _____
 LOCATION: ELEVATION 1025.7 WATER SHED BARNES RUN
 DISTRICT SARDIS COUNTY HARRISON
 QUADRANGLE WALLACE
 SURFACE OWNER RALPH J. REIDELL JR ACREAGE _____
 OIL & GAS ROYALTY OWNER RALPH J. REIDELL JR LEASE ACREAGE 120
 LEASE NO. _____
 PROPOSED WORK: DRILL _____ CONVERT _____ DRILL DEEPER _____ REDRILL _____ FRACTURE OR STIMULATE _____ PLUG OFF OLD FORMATION _____ PERFORATE NEW FORMATION _____ OTHER PHYSICAL CHANGE IN WELL (SPECIFY) _____

PLUG AND ABANDON CLEAN OUT AND REPLUG _____
 TARGET FORMATION GORDON ESTIMATED DEPTH 2870
 WELL OPERATOR PERKINS OIL & GAS INC DESIGNATED AGENT DERYL L PERKINS
 ADDRESS P O BOX 547 ADDRESS P O BOX 547
PENNSBORO WV 26415 PENNSBORO WV 26415

JUL 2 1992

RECEIVED
WV Division of
Environmental Protection

STATE OF WEST VIRGINIA
DIVISION OF ENVIRONMENTAL PROTECTION
SECTION OF OIL AND GAS

AUG 24

AFFIDAVIT OF PLUGGING AND FILLING WELL

AFFIDAVIT SHOULD BE IN TRIPLICATE, one copy mailed to the Division, one copy to be retained by the Well Operator and the third copy (and extra copies if required) should be mailed to each coal operator at their respective addresses.

Farm name: REIDELL, RALPH J. JR. Operator Well No.: E.D. ORR #2

LOCATION: Elevation: 1025.70 Quadrangle: WALLACE
District: SARDIS County: HARRISON
Latitude: 3300 Feet South of 39 Deg. 25 Min. 0 Sec.
Longitude 11625 Feet West of 80 Deg. 27 Min. 30 Sec.

Well Type: OIL X GAS _____

Company: Perkins Oil & Gas Inc
P O Box 547
Pennsboro, WV 26415

Coal Operator Consolidation Coal Co
or Owner P O Box 1314
Morgantown, WV 26507

Agent: Deryl L Perkins

Coal Operator _____
or Owner _____

Permit Issued: 07/01/92

AFFIDAVIT

STATE OF WEST VIRGINIA,
County of Ritchie ss:

Mike Lamp and Lyle P. Farley being first duly sworn according to law depose and say that they are experienced in the work of plugging and filling oil and gas wells and were employed by the above named well operator, and participated in the work of plugging and filling the above well, and Tim Bennett Oil and Gas Inspector representing the Director, say that said work was commenced on the 2 day of July, 1992, and that the well was plugged and filled in the following manner:

TYPE	FROM	TO	PIPE REMOVED	LEFT
Gel	2870	2775	6 5/8 1354	841
Cement	2775	2575	8 1/4 807	458
Gel	2575	2250	10 54	226
Cement	2250	2150		
Gel	2150	1360		
Cement	1360	1250		
Gel	1250	819		
Cement	819	700		
Gel	700	450		
Cement	450	350		
Gel	350	50		

Description of monument: 1 joint 8 1/4" csg extending 30" above surface
and that the work of plugging and filling said well was completed on the 9 day of July, 1992.

And further deponents saith not.

Sworn and subscribe before me this 15th day of July, 1992
My commission expires: April 19, 1994

Mike Lamp
Lyle P. Farley
Deryl L Perkins
Notary Public SEP 1 1992

Oil and Gas Inspector: _____

SEP 1 1992