


Geographic Coordinates  
 NAD 27  
 39.280789 N  
 80.383775 W

NAD 83  
 39.280879 N  
 80.383589 W

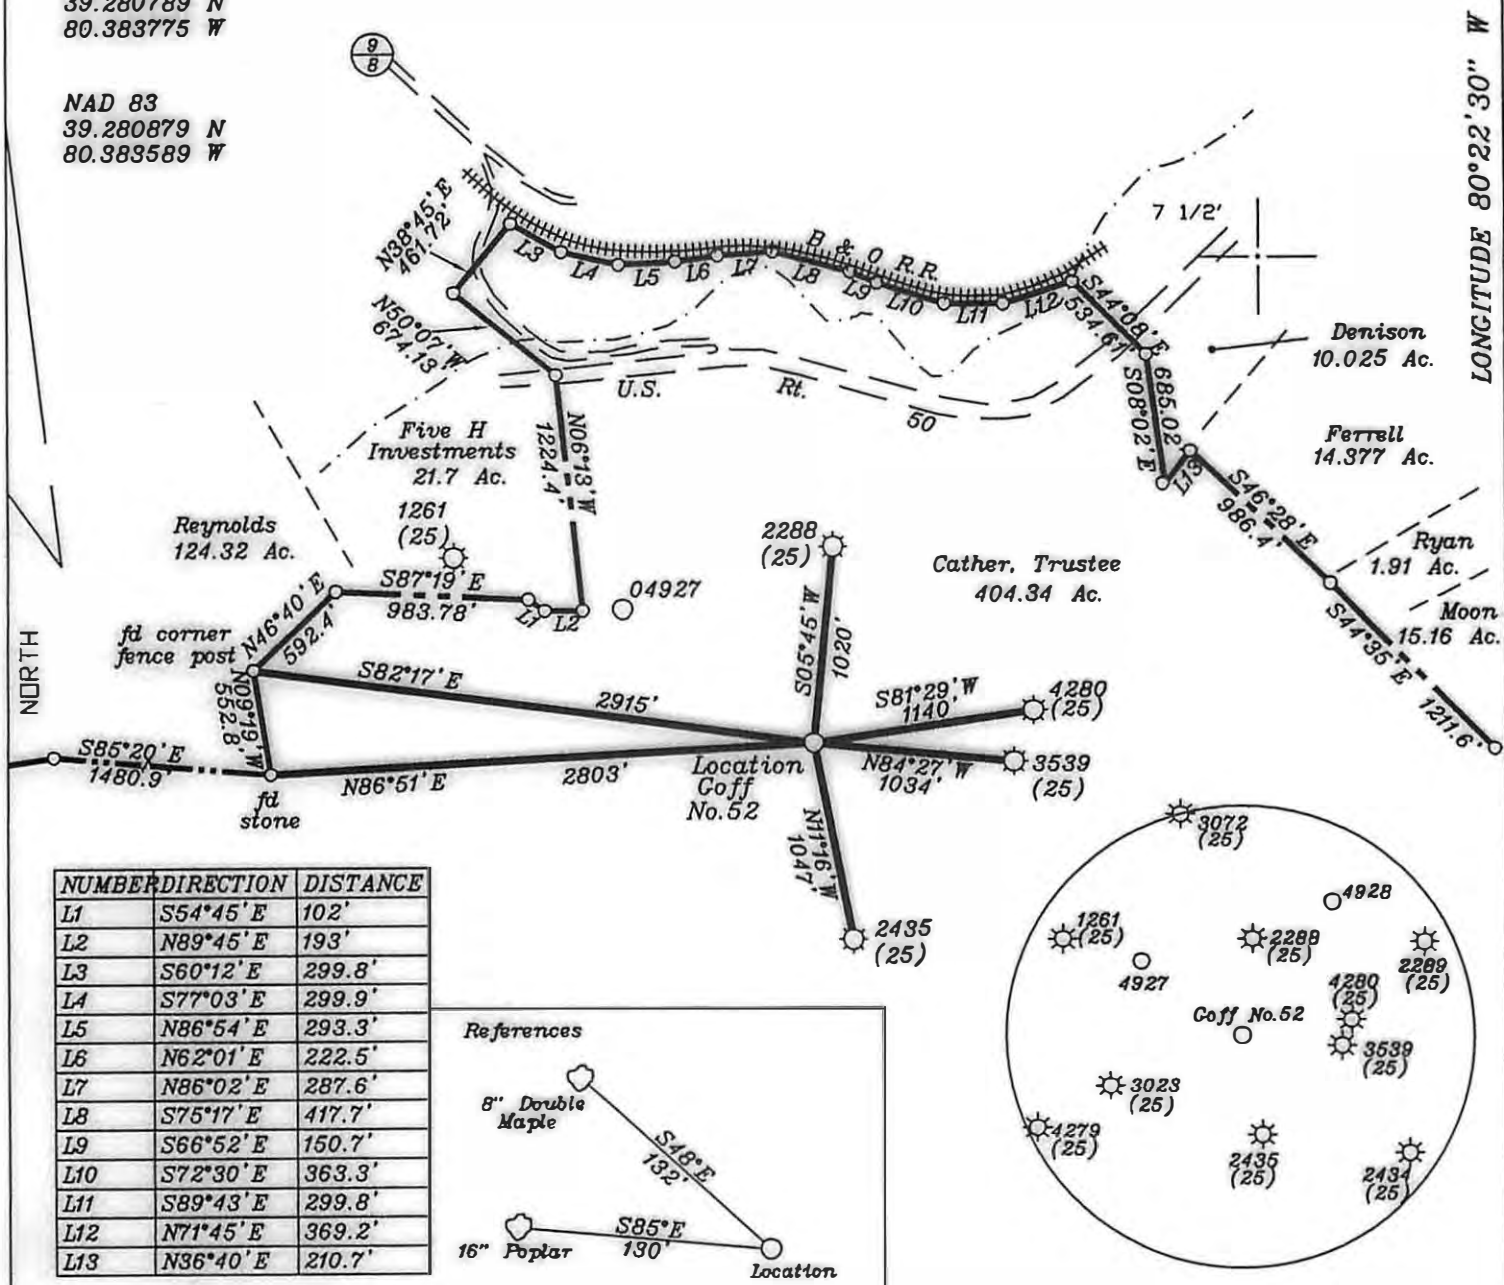


(+) DENOTES LOCATION OF WELL ON UNITED STATES TOPOGRAPHIC MAPS

FILE NO. \_\_\_\_\_  
 DRAWING NO. 1  
 SCALE 1" = 1000'  
 MINIMUM DEGREE OF ACCURACY 1 in 200  
 PROVEN SOURCE OF ELEVATION GPS submeter unit

I THE UNDERSIGNED, HEREBY CERTIFY THAT THIS PLAT IS CORRECT TO THE BEST OF MY KNOWLEDGE AND BELIEF AND SHOWS ALL THE INFORMATION REQUIRED BY LAW AND THE REGULATIONS ISSUED AND PRESCRIBED BY THE DEPARTMENT OF ENERGY

(SIGNED) David L. Jackson  
 R.P.E. \_\_\_\_\_ L.L.S. 708

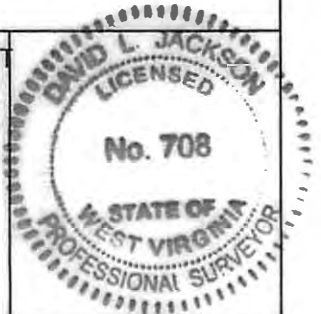

STATE OF WEST VIRGINIA  
 Division of Environmental Protection  
 OFFICE OF OIL AND GAS

DATE May 1 2008  
 OPERATOR'S WELL NO. Goff No. 52  
 API WELL NO. \_\_\_\_\_

WELL TYPE: OIL GAS  LIQUID INJECTION WASTE DISPOSAL  
 (IF 'GAS') PRODUCTION  STORAGE DEEP SHALLOW   
 LOCATION: ELEVATION 1,159' WATER SHED Davisson Run  
 DISTRICT Clark COUNTY Harrison  
 QUADRANGLE Wolf Summit 7 1/2

SURFACE OWNER H. Dotson Cather, Trustee ACREAGE 404.34  
 OIL & GAS ROYALTY OWNER H. Dotson Cather, Trustee LEASE ACREAGE 404.34 out of 1088  
 LEASE NO. 80300

PROPOSED WORK: DRILL  CONVERT DRILL DEEPER REDRILL FRACTURE OR STIMULATE PLUG OFF OLD FORMATION PERFORATE NEW FORMATION  OTHER PHYSICAL CHANGE IN WELL (SPECIFY) \_\_\_\_\_

PLUG AND ABANDON CLEAN OUT AND REPLUG  
 TARGET FORMATION Benson ESTIMATED DEPTH 5000'  
 WELL OPERATOR Petroleum Development Corp. DESIGNATED AGENT Alan Smith  
 ADDRESS 120 Genesis Boulevard Bridgeport, WV 26330 ADDRESS 120 Genesis Boulevard Bridgeport, WV 26330

**CANCELLED**

COUNTY NAME  
 PERMIT