


**Morris Knowles & Associates, Inc.**  
 Consulting Engineers and Land Surveyors  
 33700 Main Street, Marietta, WV 25302  
 Telephone: (304) 734-4130 Fax: (304) 734-4134  
 443 Albano Drive, Dismal, PA 15428  
 Telephone: (724) 499-4822 Fax: (724) 499-8940


MCKINLEY UNIT 5H  
 LAT: 39° 10' 08.09" N  
 LONG: 80° 31' 58.96" W  
 NAD 27

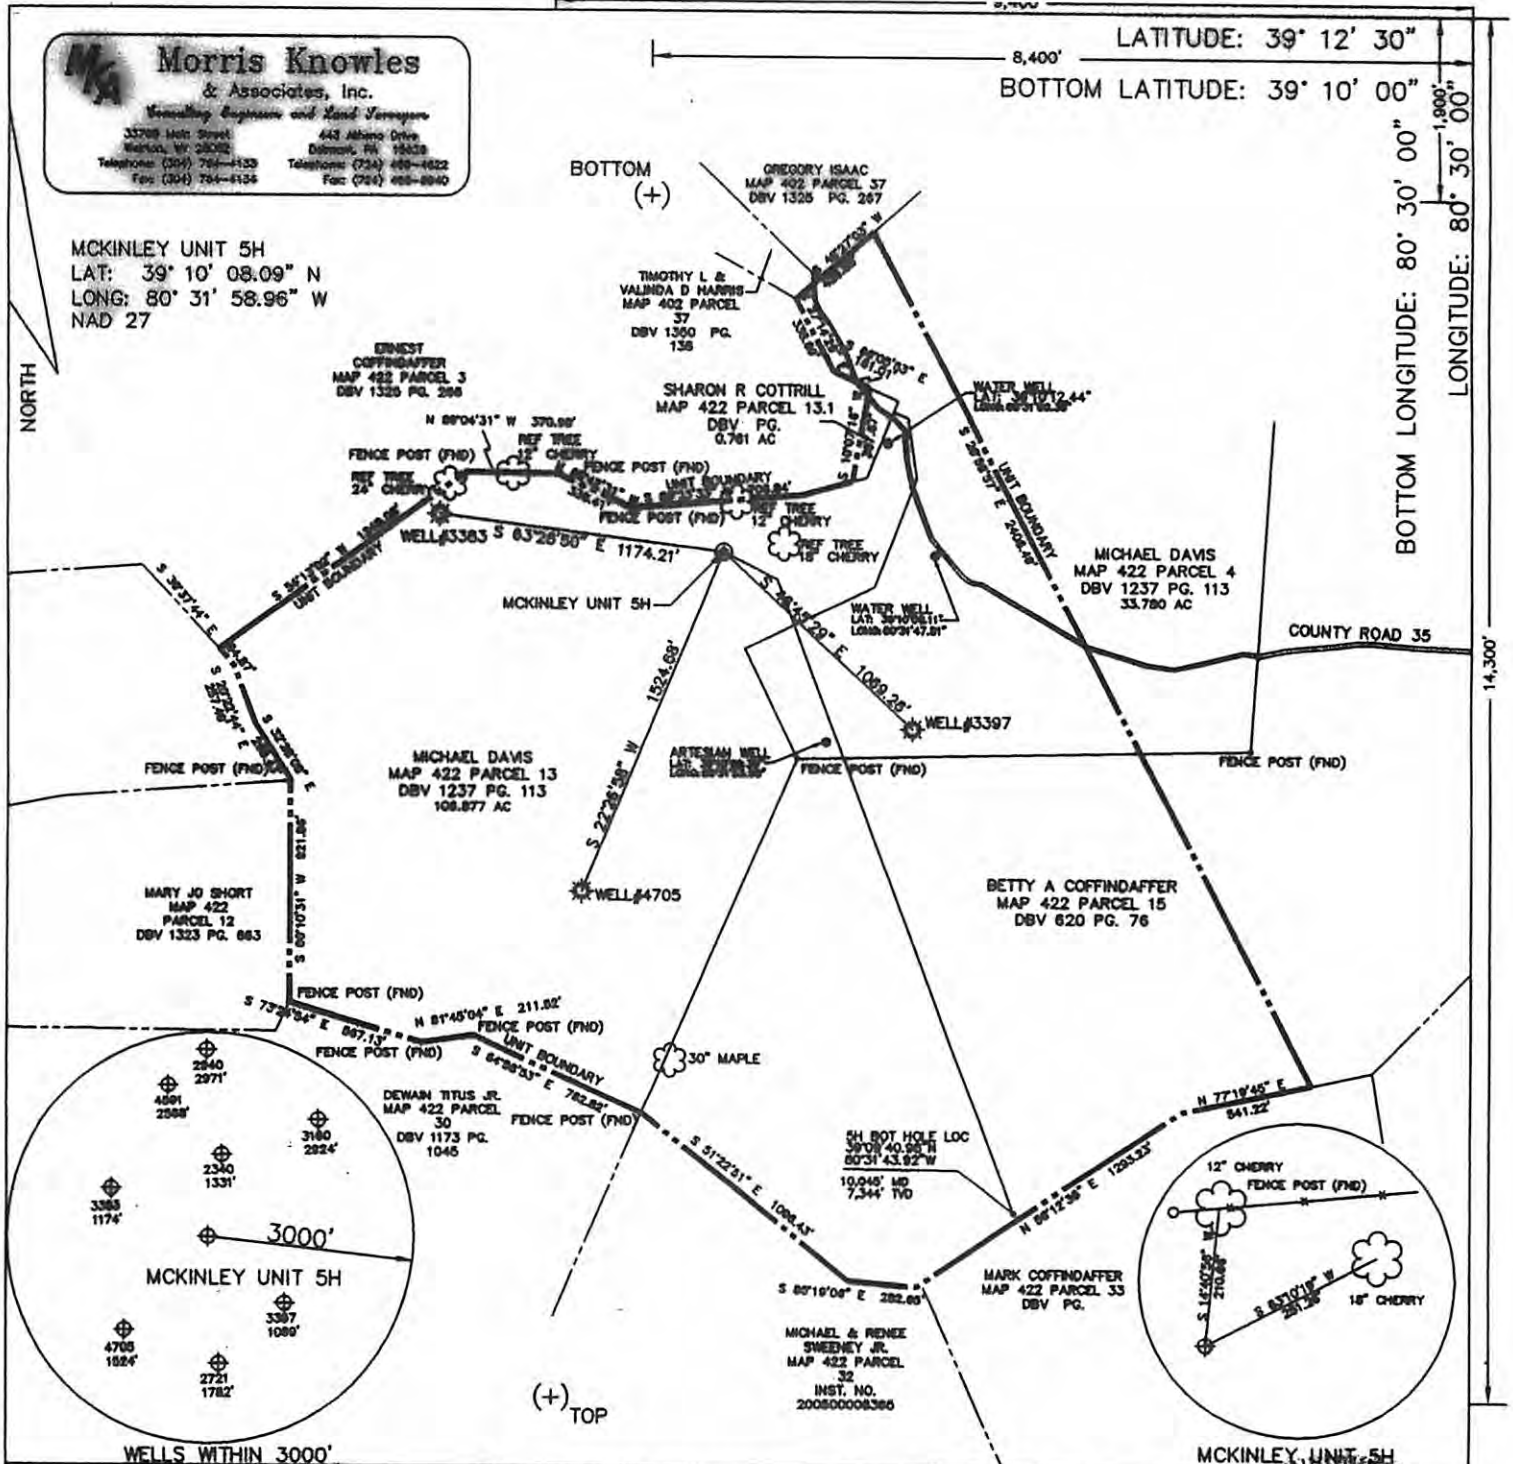

FILE #: 9ANTERGWO1  
 DRAWING #: A-25198  
 SCALE : 1"=800'  
 MINIMUM DEGREE OF ACCURACY : 1/200  
 PROVEN SOURCE OF ELEVATION : DGPS/OPUS

I, THE UNDERSIGNED, DO HEREBY CERTIFY THAT THIS PLAT IS CORRECT TO THE BEST OF MY KNOWLEDGE AND BELIEF AND SHOWS ALL THE INFORMATION REQUIRED BY LAW AND THE REGULATIONS ISSUED AND PRESCRIBED BY THE DEPARTMENT OF ENVIRONMENTAL PROTECTION.

SIGNED : *Charles F. Hammon*  
 R.P.E. : \_\_\_\_\_ L.L.S. : 1212

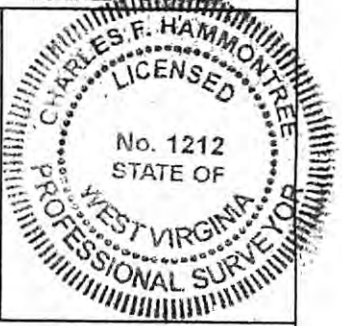

(+) DENOTES LOCATION OF WELL ON UNITED STATES TOPOGRAPHIC MAPS  
 WVDEP  
 OFFICE OF OIL & GAS  
 601 57TH STREET  
 CHARLESTON, WV 25304

DATE : FEBRUARY 5, 2009  
 OPERATOR'S WELL # : McKinley Unit 5H  
 API WELL # : 47 033 05202 H

WELL TYPE:  OIL  WASTE DISPOSAL  PRODUCTION  DEEP  
 GAS  LIQUID INJECTION  STORAGE  SHALLOW

WATERSHED : RIGHT FORK ELEVATION : 1238' NAVD 88

COUNTY/DISTRICT : HARRISON COUNTY / UNION QUADRANGLE : BIG ISAAC, 7.5

SURFACE OWNER : MICHAEL AND BARBARA DAVIS ACREAGE : 232 ACRES

OIL & GAS ROYALTY OWNER : E.J. RIGHTMIRE, ETAL ACREAGE : 232 ACRES

DRILL  CONVERT  DRILL DEEPER  REDRILL  FRACTURE OR STIMULATE  PLUG OFF OLD FORMATION   
 PERFORATE NEW FORMATION  PLUG & ABANDON  CLEAN OUT & REPLUG  OTHER CHANGE

PHYSICAL CHANGE IN WELL (SPECIFY): \_\_\_\_\_

TARGET FORMATION : MARCELLUS FORMATION ESTIMATED DEPTH : 10,045' MD 7,344' TVD

WELL OPERATOR : Antero Resources Appalachian Corp. DESIGNATED AGENT : CT Corporation System  
 ADDRESS : 1625 17th STREET SUITE 300 CITY : DENVER STATE : CO ZIP CODE : 80202  
 ADDRESS : 707 Virginia Street 16th Floor CITY : Charleston STATE : WV ZIP CODE : 25301

STATE COUNTY PERMIT  
**CANCELLED**

0471153014