

I, the undersigned, hereby certify that this plat is correct to the best of my knowledge and belief and shows all the information required by law and the regulations issued and prescribed by the Department of Environmental Protection.

*Kenneth J. Plum*  
Kenneth J. Plum, P.S. 2216



FILE NO: 183-36-U-11  
DRAWING NO: 183-11 Isaac 2H Well Plat  
SCALE: 1" = 1500'  
MINIMUM DEGREE OF ACCURACY:  
Submeter  
PROVEN SOURCE OF ELEVATION:  
WVDOT, Bridgeport, WV


STATE OF WEST VIRGINIA  
DEPARTMENT OF ENVIRONMENTAL PROTECTION  
OIL AND GAS DIVISION

DATE: December 19 2012  
OPERATOR'S WELL No. Isaac Unit 2H  
API WELL NO  
47 - 033 - 05725 M6A  
STATE COUNTY PERMIT

WELL TYPE:  OIL  GAS  LIQUID INJECTION  WASTE DISPOSAL  
(IF GAS) PRODUCTION:  STORAGE  DEEP  SHALLOW  
LOCATION: ELEVATION: 1168' WATERSHED: Sycamore Creek QUADRANGLE: West Milford  
DISTRICT: Union COUNTY: Harrison  
SURFACE OWNER: Clarence Sperry Isaac L. Post, et ux 052846; 052854; 052851 ACREAGE: 87.10 156  
ROYALTY OWNER: A.A. Post, et ux; A.A. Post, et ux; D.O. Morgan, et ux 052934; 052927; 052925 LEASE NO: 052934; 052927; 052925 ACREAGE: 291.5; 270; 254.5  
PROPOSED WORK:  DRILL  CONVERT  DRILL DEEPER  FRACTURE OR STIMULATE  PLUG OFF OLD FORMATION  
 PERFORATE NEW FORMATION  OTHER PHYSICAL CHANGE IN WELL (SPECIFY)  
 PLUG AND ABANDON  CLEAN OUT AND REPLUG TARGET FORMATION: Marcellus Shale ESTIMATED DEPTH: 7,200' TVD 19,500' MD  
WELL OPERATOR: Antero Resources Appalachian Corporation DESIGNATED AGENT: Dianna Stamper - CT Corporation System  
ADDRESS: 1625 17th Street ADDRESS: 5400 D Big Tyler Road  
Denver, CO 80202 Charleston, WV 25313

04/05/2013



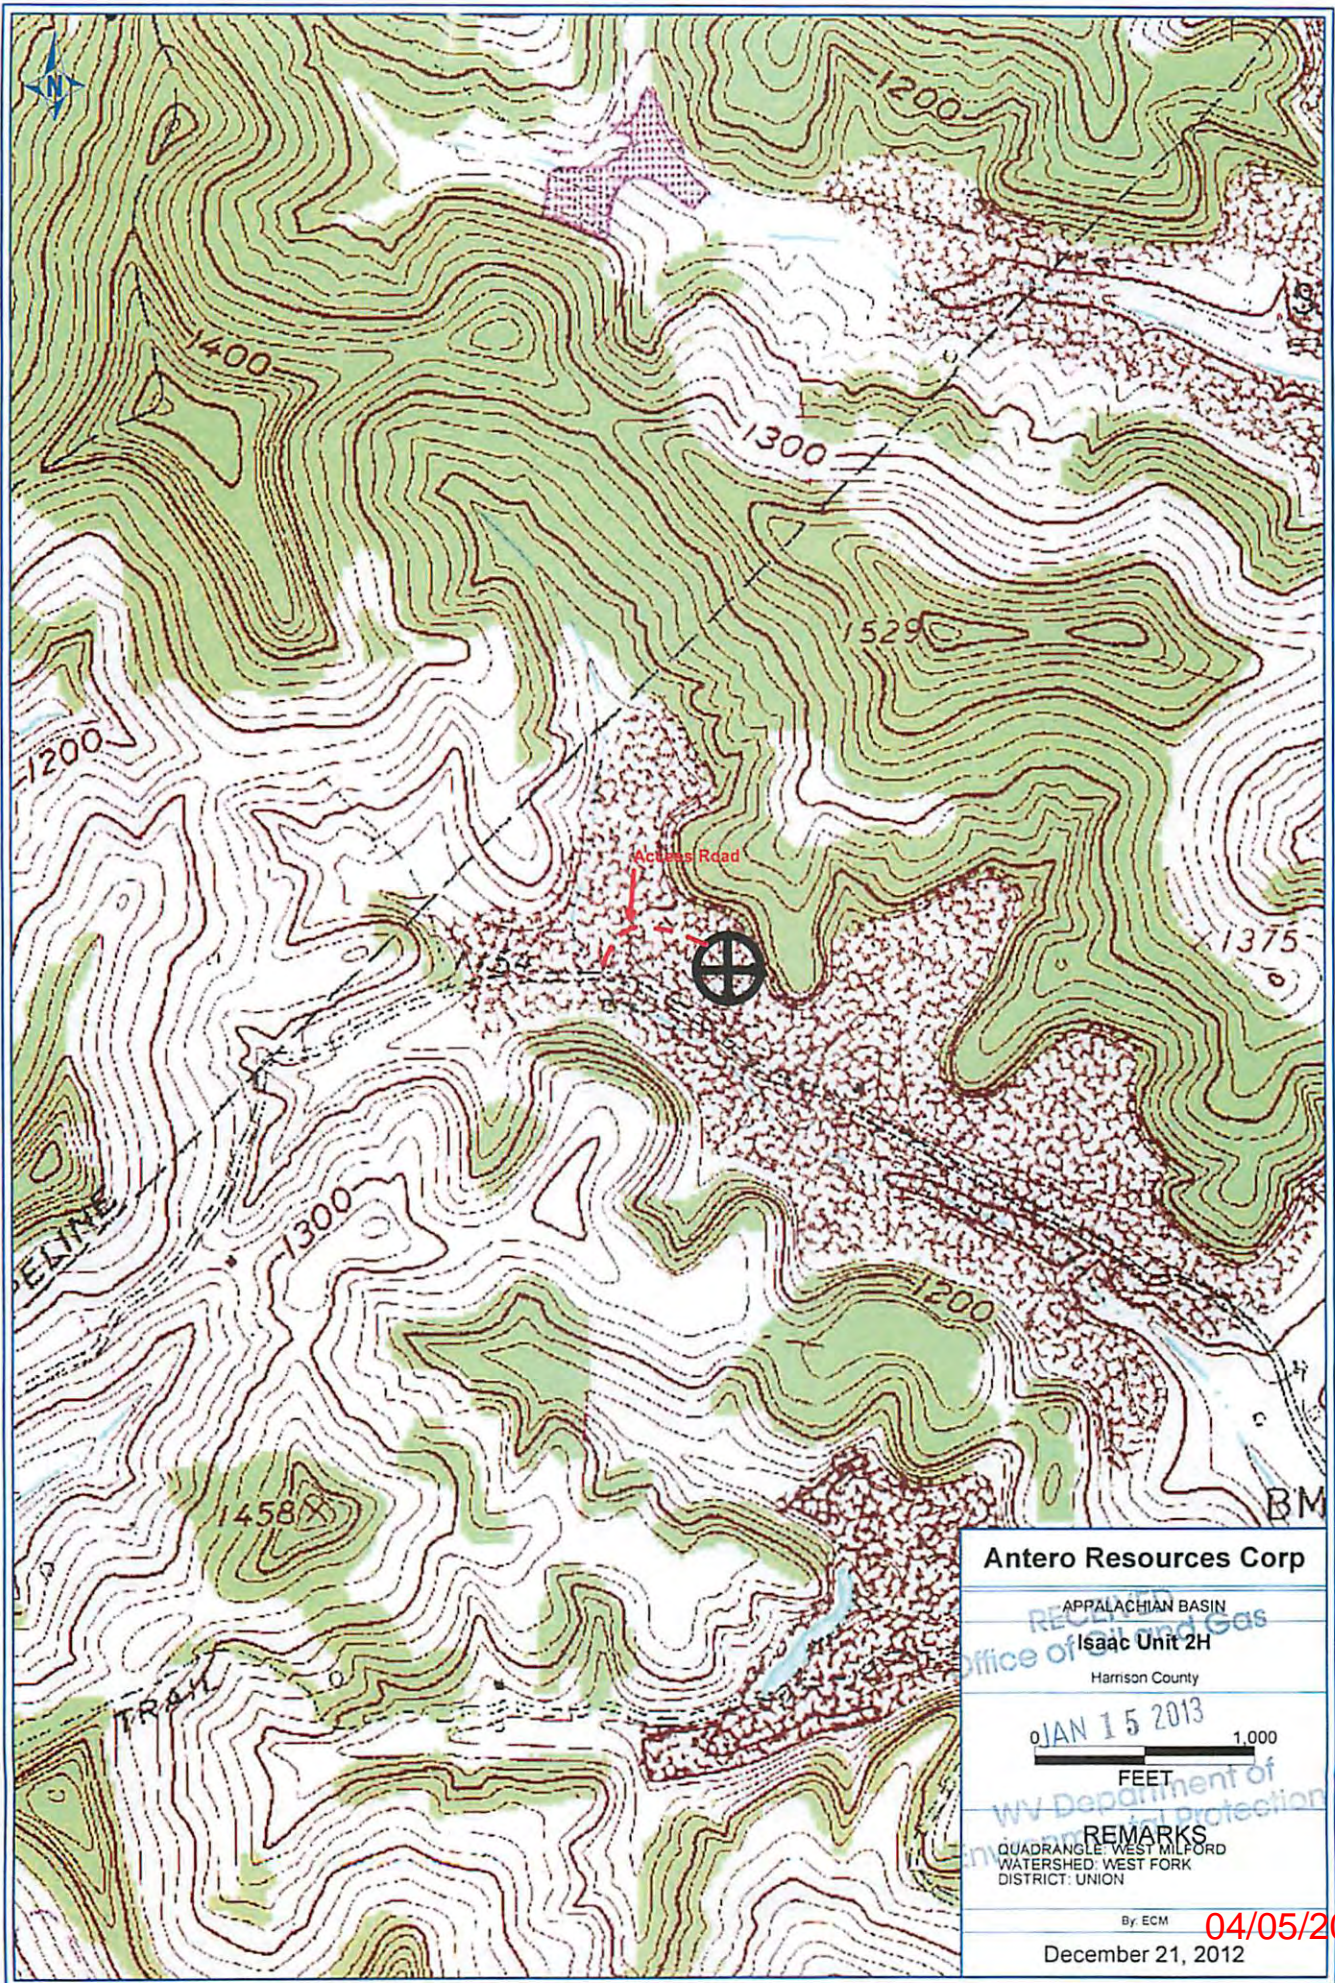

35-05725