


# BOGCESS UNIT "A" 9H

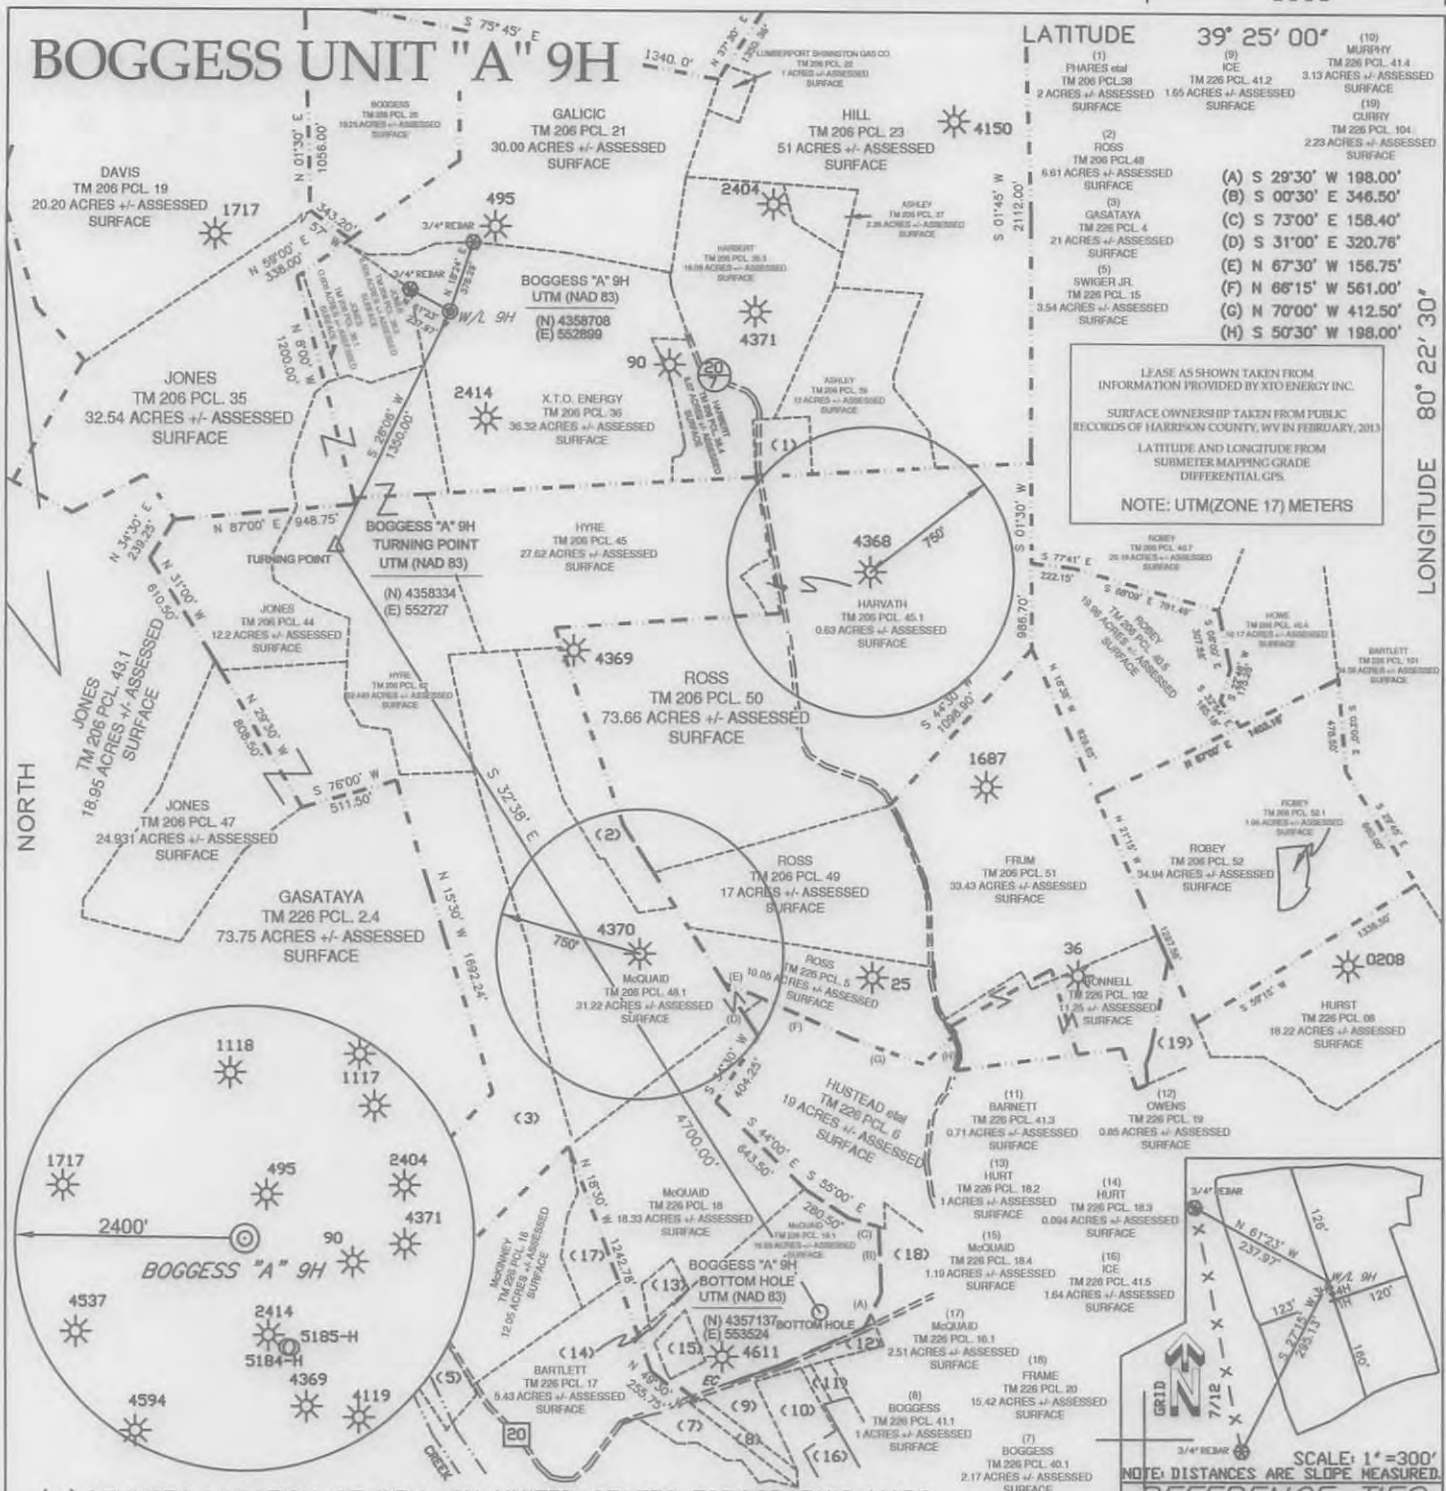

LATITUDE	39° 25' 00"	(10)
(1) PHARES		MURPHY
TM 206 PCL. 39		TM 206 PCL. 41.4
2 ACRES +/- ASSESSED SURFACE		3.13 ACRES +/- ASSESSED SURFACE
(2) ROSS		(19) CURRY
TM 206 PCL. 40		TM 206 PCL. 104
6.61 ACRES +/- ASSESSED SURFACE		2.23 ACRES +/- ASSESSED SURFACE
(3) GASATAYA		(A) S 29°30' W 198.00'
TM 226 PCL. 4		(B) S 00°30' E 346.50'
21 ACRES +/- ASSESSED SURFACE		(C) S 73°00' E 158.40'
(5) SWIGER, JR.		(D) S 31°00' E 320.76'
TM 226 PCL. 15		(E) N 67°30' W 156.75'
3.54 ACRES +/- ASSESSED SURFACE		(F) N 66°15' W 561.00'
		(G) N 70°00' W 412.50'
		(H) S 50°30' W 198.00'

LEASE AS SHOWN TAKEN FROM INFORMATION PROVIDED BY XTO ENERGY INC. SURFACE OWNERSHIP TAKEN FROM PUBLIC RECORDS OF HARRISON COUNTY, WV IN FEBRUARY, 2013. LATITUDE AND LONGITUDE FROM SURMETER MAPPING GRADE DIFFERENTIAL G.S. NOTE: UTM (ZONE 17) METERS

(+) DENOTES LOCATION OF WELL ON UNITED STATES TOPOGRAPHIC MAPS

SCALE: 1"=300'  
NOTE: DISTANCES ARE SLOPE MEASURED  
REFERENCE TIES

FILE NO. BOGCESS WELLS REV  
DRAWING NO. 9H.DWG  
SCALE 1"=1000'  
MINIMUM DEGREE OF ACCURACY 1:200  
PROVEN SOURCE OF ELEVATION DGPS (SUBMETER GRADE)

I THE UNDERSIGNED, HEREBY CERTIFY THAT THIS PLAT IS CORRECT TO THE BEST OF MY KNOWLEDGE AND BELIEF AND SHOWS ALL THE INFORMATION REQUIRED BY LAW AND THE REGULATIONS ISSUED AND PRESCRIBED BY THE DEPARTMENT OF ENERGY.  
(SIGNED) Richard E. Adams  
P.S. 986



STATE OF WEST VIRGINIA  
DIVISION OF ENVIRONMENTAL PROTECTION  
OIL AND GAS DIVISION



ADAMS LAND SURVEYING, PLLC  
P.O. BOX 584  
TROY, WV 26443  
(304)462-7971


DATE FEBRUARY 12, 2013  
OPERATOR'S WELL NO. 9H  
API WELL NO. 47 - 033 - 05745

WELL TYPE: OIL GAS LIQUID INJECTION WASTE DISPOSAL  
(IF "GAS,") PRODUCTION X STORAGE DEEP SHALLOW SHALLOW  
LOCATION: ELEVATION 1183' WATERSHED REESES RUN A TRIBUTARY OF LITTLE TENMILE CREEK  
DISTRICT EAGLE COUNTY HARRISON  
QUADRANGLE WALLACE  
SURFACE OWNER XTO ENERGY INC. ACREAGE 36.32 +/-  
OIL & GAS ROYALTY OWNER BOGCESS et al LEASE ACREAGE 341.25 +/-

PROPOSED WORK: DRILL X CONVERT DRILL DEEPER REDRILL FRACTURE OR STIMULATE X PLUG OFF OLD FORMATION PERFORATE NEW FORMATION OTHER PHYSICAL CHANGE IN WELL (SPECIFY) \_\_\_\_\_  
PLUG AND ABANDON CLEAN OUT AND REPLUG  
FORMATION TARGET MARCELLUS ESTIMATED DEPTH TVD: 7093, TMD: 11,200  
WELL OPERATOR XTO ENERGY INC. DESIGNATED AGENT GARY BEALL  
ADDRESS 810 HOUSTON STREET ADDRESS P.O. BOX 1008 JANE LEW, WV 26385

FORM WW-6

SURVEYED LONGITUDE 80° 22' 30" LONGITUDE 14762' SURVEYED LATITUDE 39° 22' 34.1"

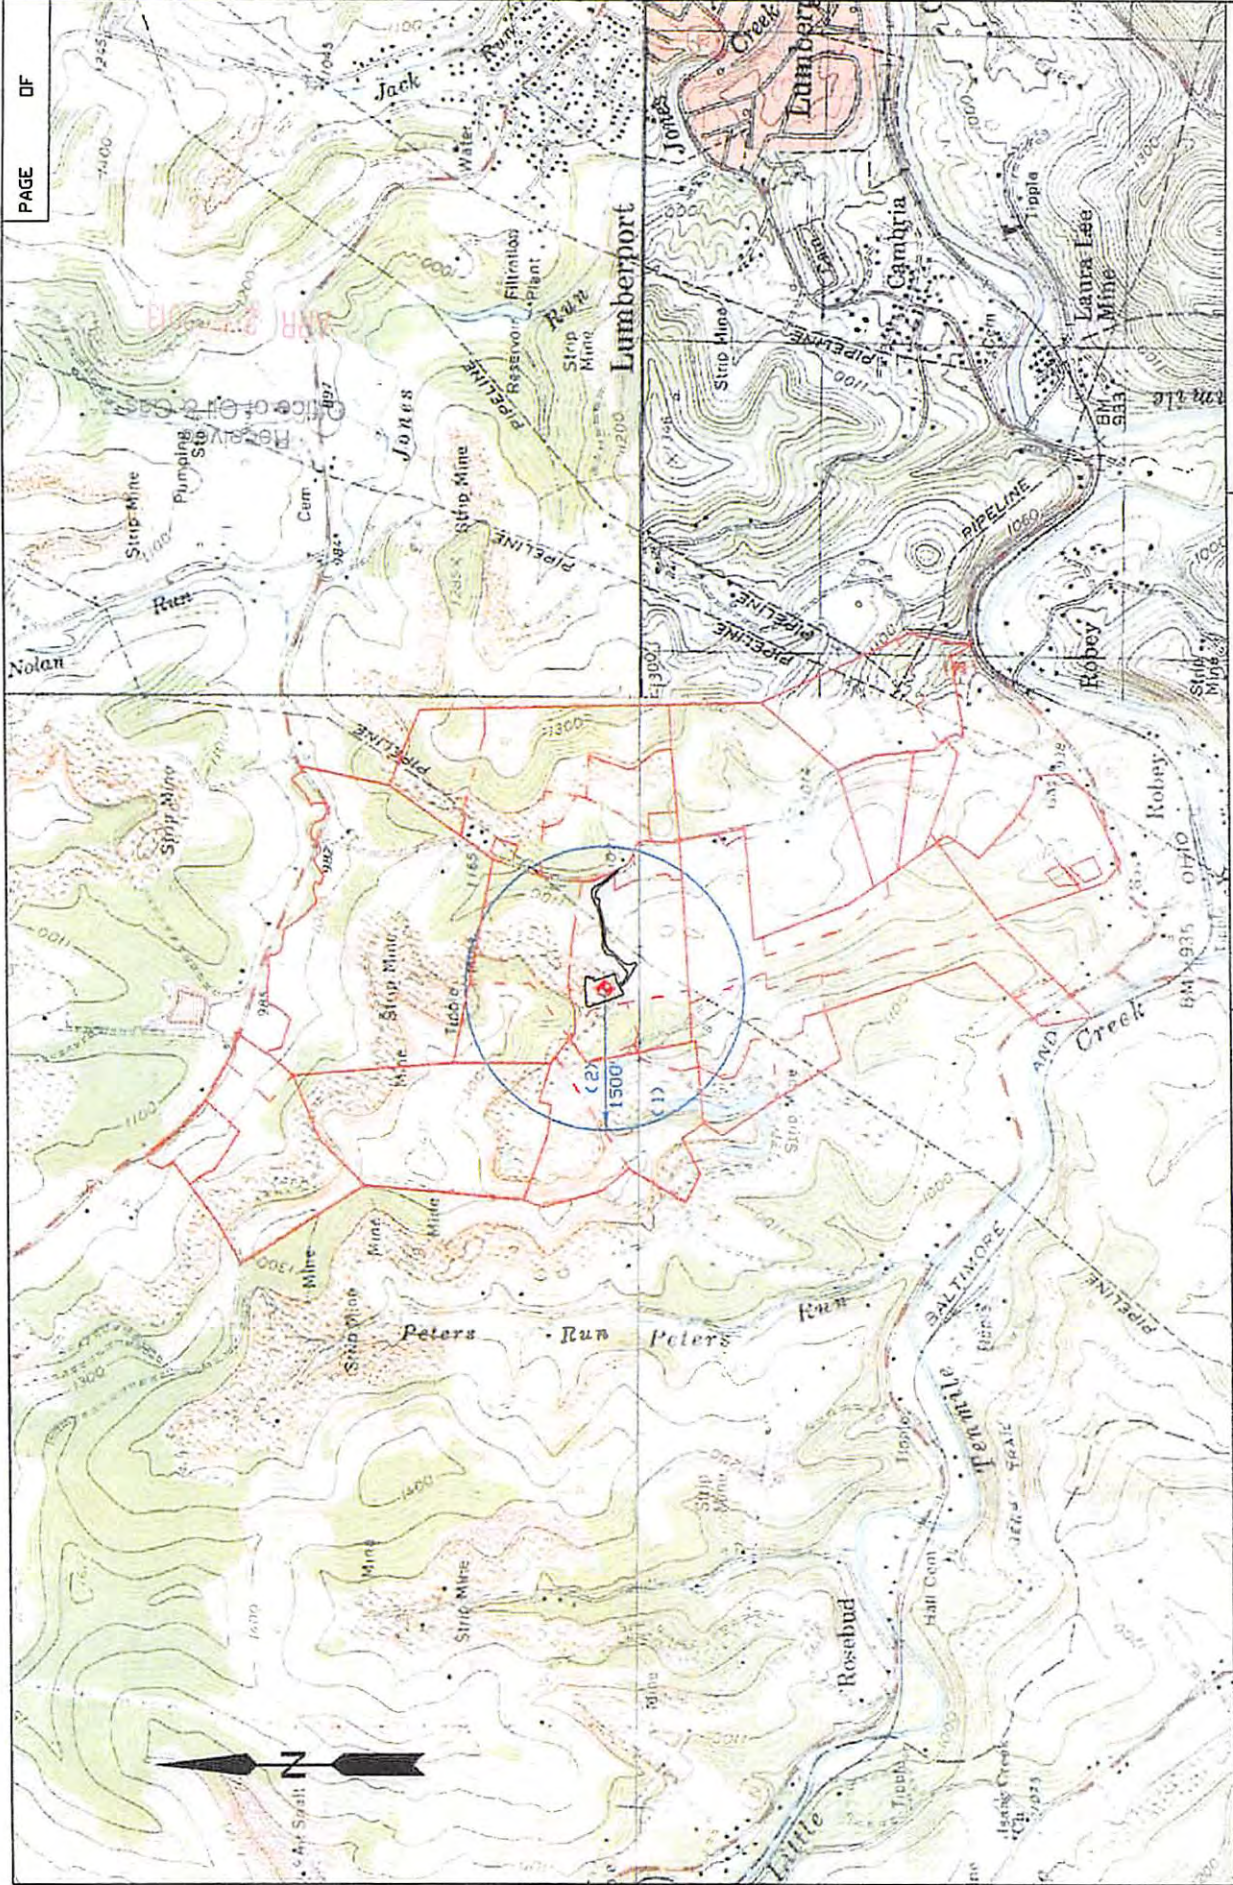

PAGE 14 OF

COMPANY: WELL NO.:	BOGESS "A"	QUADRANGLE:	WALLACE	COUNTY:	HARRISON	DISTRICT:	EAGLE
WATERSHED:	REESES RUN A TRIBUTARY OF TENMILE CREEK	DATE:	9/7/12	DRAWN BY:	REA	ADAMS LAND SURVEYING, PLLC P. O. BOX 584 TRDY, WV 26443 304-462-7971	