



CIVIL & ENVIRONMENTAL CONSULTANTS, INC.
600 MARKETPLACE AVENUE, SUITE 200
BRIDGEPORT, WV 26330
304-933-3119

UNITED HOSPITAL
CENTER INC
TAX MAP 269
PARCEL 11.1
65.45 ACRES±

LONNIE HILL
TAX MAP 270
PARCEL 4
78.74 ACRES±

WELL RESTRICTIONS

1. NO OCCUPIED DWELLINGS > WITHIN 625 FEET OF CENTER OF PAD
2. NO AGRICULTURE BUILDINGS > 2500 SQ FT WITHIN 625 FEET OF CENTER OF PAD.
3. NO WATER WELLS OR DEVELOPED SPRINGS ARE WITHIN 1,500 FEET OF THE CENTER OF THE PAD.
4. NO PERENNIAL STREAMS, LAKES, PONDS, OR RESERVOIRS WITHIN 100 FEET OF THE LIMITS OF DISTURBANCE.
5. NO NATURALLY PRODUCING TROUT STREAM WITHIN 300 FEET OF LIMITS OF DISTURBANCE.
6. NO GROUND INTAKE OR PUBLIC WATER SUPPLY WITHIN 1000 FEET OF THE LIMITS OF DISTURBANCE.
7. NO WETLAND WITHIN 100 FEET OF LIMITS OF DISTURBANCE.

COMPTON JULIA C. TRUST
TAX MAP 269 PARCEL
22.3
1.15 ACRES±

CHARLES POINT
CROSSING LLC
TAX MAP 269 PARCEL 22
71.83 ACRES±

LEASE
53813


LEASE
53808

CHARLES POINT
CROSSING LLC
TAX MAP 269
PARCEL 22.2
23.10 ACRES±

BOTTOM
HOLE

LEASE
49807
52357

JULIA C. COMPTON TRUST 2003
(JAMES A. COMPTON ET AL TRUSTEE)
TAX MAP 270 PARCEL 24
66.44 ACRES±

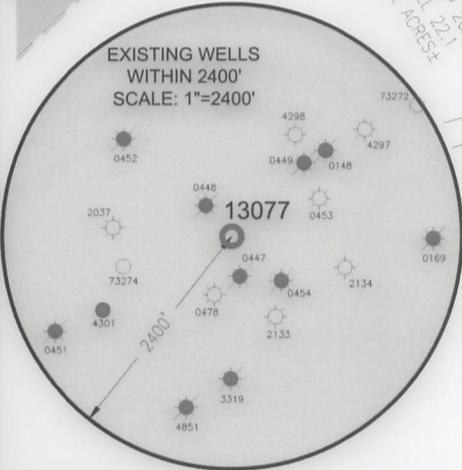

NOTES ON SURVEY

1. SURFACE AND ROYALTY OWNER INFORMATION AND THEIR BOUNDARIES SHOWN HEREON WERE PLOTTED FROM DEEDS AND/OR TAX PARCEL MAPS PROVIDED BY CLIENT AND/OR FIELD LOCATIONS.
2. THIS PLAT DOES NOT REPRESENT A BOUNDARY SURVEY OF THE PARCELS SHOWN HEREON.
4. ALL INSETS ARE GRID NORTH UNLESS OTHERWISE DEPICTED.


800' 0 800'

GRAPHIC SCALE IN FEET

I, THE UNDERSIGNED, HEREBY CERTIFY THAT THIS PLAT IS CORRECT TO THE BEST OF MY KNOWLEDGE AND BELIEF AND SHOWS ALL THE INFORMATION REQUIRED BY LAW AND REGULATIONS ISSUED AND PRESCRIBED BY THE DEPARTMENT OF ENVIRONMENTAL PROTECTION.

P.S. 986

Richard E. Adams

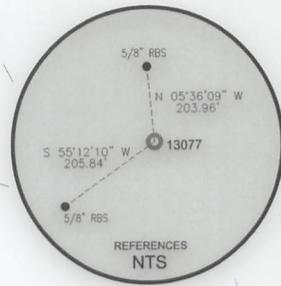

GRID NORTH
UTM, NAD83 DATUM, ZONE 17, US FT

Longitude: 80°12'30"

BOTTOM HOLE 4096'
SURFACE HOLE 4027'

SURFACE HOLE LOCATION (SHL):

GEOGRAPHIC (NAD83):
LATITUDE: 39.322278°
LONGITUDE: -80.234260°
UTM (NAD83, ZONE 17, FEET):
NORTHING: 14,280,878.945
EASTING: 1,856,969.125
UTM (NAD83, ZONE 17, METERS):
NORTHING: 4,352,820.608
EASTING: 566,005.321

BOTTOM HOLE LOCATION (BHL):

GEOGRAPHIC (NAD83):
LATITUDE: 39.322089°
LONGITUDE: -80.231728°
UTM (NAD83, ZONE 17, FEET):
NORTHING: 14,280,816.273
EASTING: 1,857,685.832
UTM (NAD83, ZONE 17, METERS):
NORTHING: 4,352,801.506
EASTING: 566,223.774

ADJOINING OWNERS TABLE

TRACT	SURFACE OWNER	TAX PARCEL	ACRES
A	ANNS RUN LIMITED LIABILITY COMPANY	270-25	12.08
B	LONNIE HILL	270-3	0.52
C	CPH DEVELOPMENT CO LP	2431-1.1	3.00
D	BRIDGEPORT DEVELOPMENT AUTHORITY	2431-1.2	1.00
E	GENESIS PARTNERS LIMITED PARTNERSHIP	2431-22	1.34
F	GENESIS PARTNERS LIMITED PARTNERSHIP	2431-23	2.23
G	ANNS RUN LIMITED LIABILITY COMPANY	2431-26	4.44
H	CPM LLC	2431-13	1.97
I	GENESIS PARTNERS LIMITED PARTNERSHIP	2431-15	0.18
J	METRO RENTALS LLC	2431-12	1.67
K	ANNS RUN LIMITED LIABILITY COMPANY	2431-28	1.93
L	ANNS RUN LIMITED LIABILITY COMPANY	2431-25	1.66
M	METRO RENTALS LLC	2431-18	1.08
N	BRUCETON FARM SERVICE INC.	2431-17	0.51
O	BROADSTONE BW APPALACHIA LLC	2431-10	1.40

COMPANY:



(+) DENOTES LOCATION OF WELL ON UNITED STATES TOPOGRAPHIC MAPS
WVDEP
OFFICE OF OIL & GAS
601 57TH STREET
CHARLESTON, WV 25034

MINIMUM DEGREE OF ACCURACY: 1/200
PROVEN SOURCE OF ELEVATION: SURVEY GRADE GPS (NAVD 88, US FT)

OPERATOR'S WELL #: WELL: 13077
API WELL #: 47 033 06005T
STATE COUNTY PERMIT

WELL TYPE: OIL WASTE DISPOSAL PRODUCTION DEEP GAS LIQUID INJECTION STORAGE SHALLOW


WATERSHED: BARNETT'S RUN ELEVATION: 1305
DISTRICT: SIMPSON DISTRICT COUNTY: HARRISON QUADRANGLE: ROSEMONT
SURFACE OWNER: CHARLES POINT CROSSING LLC ACREAGE: 23.10±
OIL & GAS ROYALTY OWNER: SHIRLEY VORSE ET AL ACREAGE: 28±

DRILL DRILL DEEPER REDRILL FRACTURE OR STIMULATE PLUG OFF OLD FORMATION PERFORATE NEW FORMATION
CONVERT PLUG & ABANDON CLEAN OUT & REPLUG OTHER CHANGE (SPECIFY)

TARGET FORMATION: FIFTY FOOT SAND ESTIMATED DEPTH: 2,063 TVD 2,190 TMD

WELL OPERATOR: EASTERN GAS TRANSMISSION AND STORAGE, INC. DESIGNATED AGENT: JOHN LOVE
ADDRESS: 925 WHITE OAKS BLVD ADDRESS: 925 WHITE OAK BLVD
CITY: BRIDGEPORT STATE: WV ZIP CODE: 26330 CITY: BRIDGEPORT STATE: WV ZIP CODE: 26330

LEGEND:	REVISIONS:	DATE:
○ PROPOSED SURFACE HOLE / BOTTOM HOLE		07-10-2020
⊙ EXISTING / PRODUCING WELLHEAD		
LPL* LANDING POINT LOCATION		DRAWN BY: K.E.S.
W EXISTING WATER WELL		SCALE: 1" = 2000'
S EXISTING SPRING		DRAWING NO: 300-492
		WELL LOCATION PLAT

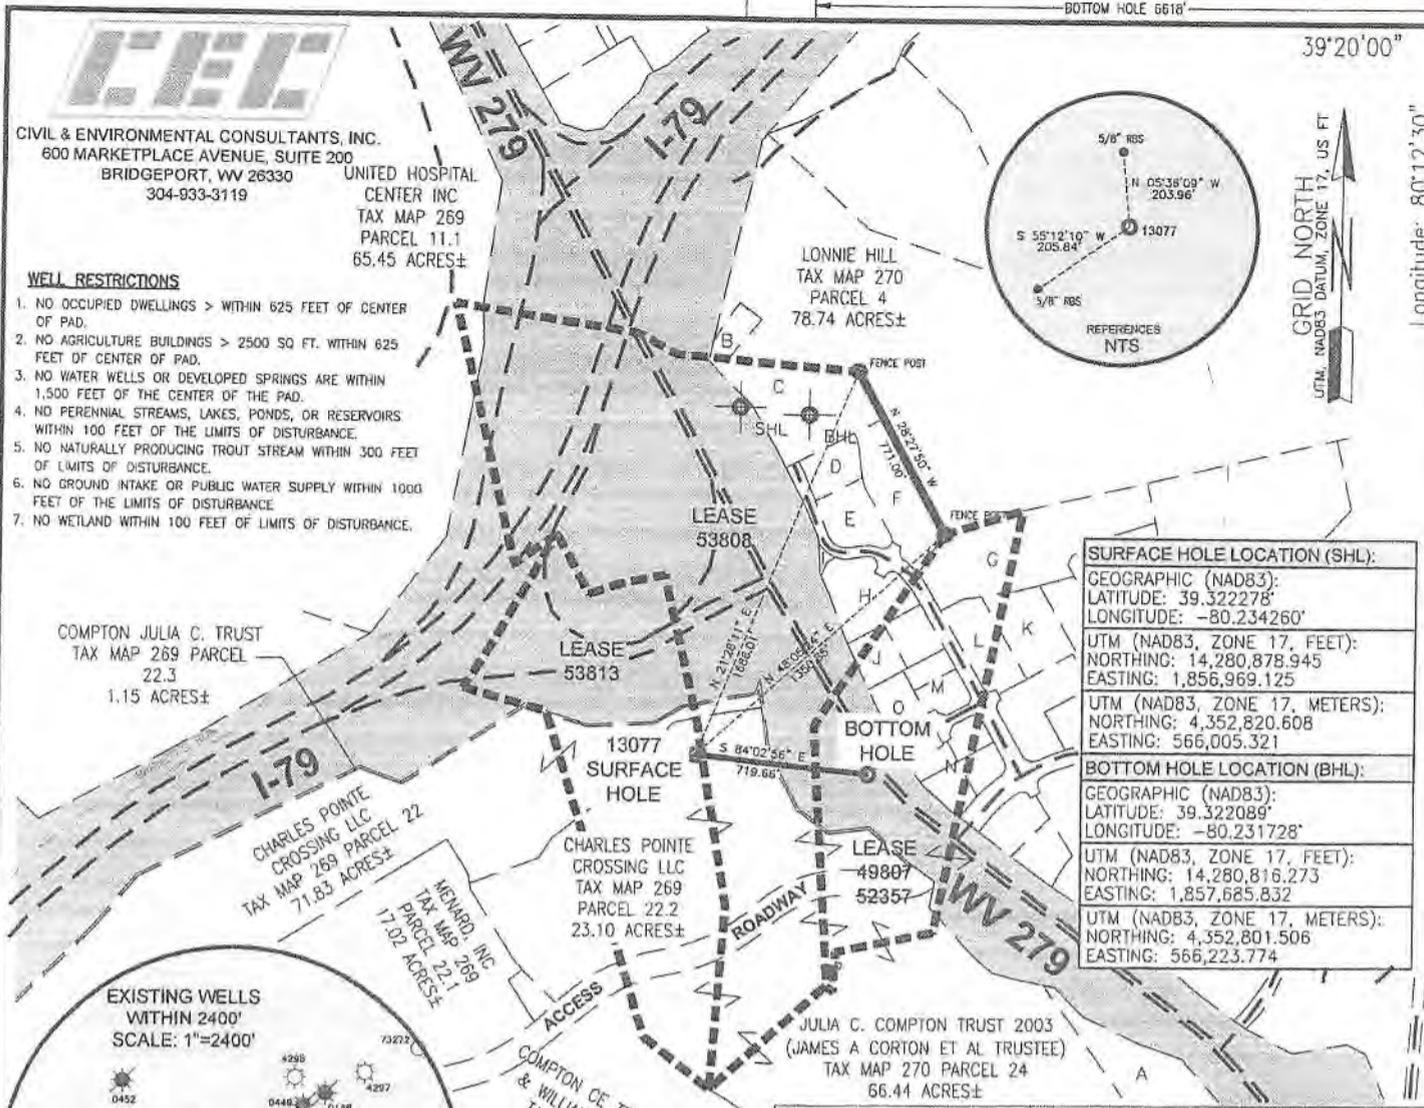


C&E
 CIVIL & ENVIRONMENTAL CONSULTANTS, INC.
 600 MARKETPLACE AVENUE, SUITE 200
 BRIDGEPORT, WV 26330
 304-933-3119


UNITED HOSPITAL CENTER INC
 TAX MAP 269
 PARCEL 11.1
 65.45 ACRES±

WELL RESTRICTIONS

1. NO OCCUPIED DWELLINGS > WITHIN 625 FEET OF CENTER OF PAD.
2. NO AGRICULTURE BUILDINGS > 2500 SQ FT. WITHIN 625 FEET OF CENTER OF PAD.
3. NO WATER WELLS OR DEVELOPED SPRINGS ARE WITHIN 1,500 FEET OF THE CENTER OF THE PAD.
4. NO PERENNIAL STREAMS, LAKES, PONDS, OR RESERVOIRS WITHIN 100 FEET OF THE LIMITS OF DISTURBANCE.
5. NO NATURALLY PRODUCING TROUT STREAM WITHIN 300 FEET OF LIMITS OF DISTURBANCE.
6. NO GROUND INTAKE OR PUBLIC WATER SUPPLY WITHIN 1000 FEET OF THE LIMITS OF DISTURBANCE.
7. NO WETLAND WITHIN 100 FEET OF LIMITS OF DISTURBANCE.

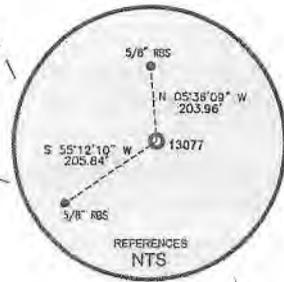


SURFACE HOLE LOCATION (SHL):	
GEOGRAPHIC (NAD83):	LATITUDE: 39.322278'
	LONGITUDE: -80.234260'
UTM (NAD83, ZONE 17, FEET):	NORTHING: 14,280,878.945
	EASTING: 1,856,969.125
UTM (NAD83, ZONE 17, METERS):	NORTHING: 4,352,820.608
	EASTING: 566,005.321
BOTTOM HOLE LOCATION (BHL):	
GEOGRAPHIC (NAD83):	LATITUDE: 39.322089'
	LONGITUDE: -80.231728'
UTM (NAD83, ZONE 17, FEET):	NORTHING: 14,280,816.273
	EASTING: 1,857,685.832
UTM (NAD83, ZONE 17, METERS):	NORTHING: 4,352,801.506
	EASTING: 566,223.774

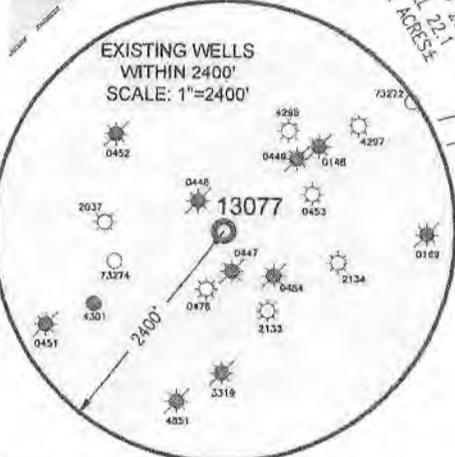

ADJOINING OWNERS TABLE			
TRACT	SURFACE OWNER	TAX PARCEL	ACRES
A	ANNS RUN LIMITED LIABILITY COMPANY	270-25	12.08
B	LONNIE HILL	270-3	0.52
C	CPH DEVELOPMENT CO LP	2431-1.1	3.00
D	BRIDGEPORT DEVELOPMENT AUTHORITY	2431-1.2	1.00
E	GENESIS PARTNERS LIMITED PARTNERSHIP	2431-22	1.34
F	GENESIS PARTNERS LIMITED PARTNERSHIP	2431-23	2.23
G	ANNS RUN LIMITED LIABILITY COMPANY	2431-26	4.44
H	CPM LLC	2431-13	1.97
I	GENESIS PARTNERS LIMITED PARTNERSHIP	2431-15	0.18
J	METRO RENTALS LLC	2431-12	1.67
K	ANNS RUN LIMITED LIABILITY COMPANY	2431-28	1.93
L	ANNS RUN LIMITED LIABILITY COMPANY	2431-25	1.65
M	METRO RENTALS LLC	2431-18	1.08
N	BRUCETON FARM SERVICE INC.	2431-17	0.51
O	BROADSTONE BW APPALACHIA LLC	2431-10	1.40

NOTES ON SURVEY

1. SURFACE AND ROYALTY OWNER INFORMATION AND THEIR BOUNDARIES SHOWN HEREON WERE PLOTTED FROM DEEDS AND/OR TAX PARCEL MAPS PROVIDED BY CLIENT AND/OR FIELD LOCATIONS.
2. THIS PLAT DOES NOT REPRESENT A BOUNDARY SURVEY OF THE PARCELS SHOWN HEREON.
4. ALL INSETS ARE GRID NORTH UNLESS OTHERWISE DEPICTED.

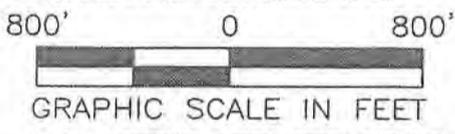

COMPANY: **BHE GT&S**

OPERATOR'S WELL #: WELL: 13077
 API WELL #: **47** **033** **06005T**
 STATE COUNTY PERMIT

WELL TYPE: OIL WASTE DISPOSAL PRODUCTION DEEP GAS LIQUID INJECTION STORAGE SHALLOW
 WATERSHED: BARNETT'S RUN ELEVATION: 1305
 DISTRICT: SIMPSON DISTRICT COUNTY: HARRISON QUADRANGLE: ROSEMONT
 SURFACE OWNER: CHARLES POINTE CROSSING LLC ACREAGE: 23.10±
 OIL & GAS ROYALTY OWNER: SHIRLEY VORSE ET AL ACREAGE: 28±
 DRILL DRILL DEEPER REDRILL FRACTURE OR STIMULATE PLUG OFF OLD FORMATION PERFORATE NEW FORMATION
 CONVERT PLUG & ABANDON CLEAN OUT & REPLUG OTHER CHANGE (SPECIFY)
 TARGET FORMATION: FIFTY FOOT SAND ESTIMATED DEPTH: 2,063 TVD 2,190 TMD


WELL OPERATOR: **Eastern Gas Transmission and Storage, Inc.** DESIGNATED AGENT: JOHN LOVE
 ADDRESS: 925 WHITE OAKS BLVD ADDRESS: 925 WHITE OAK BLVD
 CITY: BRIDGEPORT STATE: WV ZIP CODE: 26330 CITY: BRIDGEPORT STATE: WV ZIP CODE: 26330

LEGEND:	REVISIONS:	DATE: 07-10-2020
○ PROPOSED SURFACE HOLE / BOTTOM HOLE		
⊙ EXISTING / PRODUCING WELLHEAD		
LPL* LANDING POINT LOCATION		
⊙ EXISTING WATER WELL		
⊙ EXISTING SPRING		
— SURVEYED BOUNDARY		
--- LEASE BOUNDARY		
--- PROPOSED PATH		
--- ROADS		
		DRAWN BY: K.E.S.
		SCALE: 1" = 2000'
		DRAWING NO: 300-492
		WELL LOCATION PLAT



CIVIL & ENVIRONMENTAL CONSULTANTS, INC.
600 MARKETPLACE AVENUE, SUITE 200
BRIDGEPORT, WV 26330
304-933-3119

ACCESS TO THE WELL SITE WILL BE GAINED USING AN EXISTING ACCESS ROAD OFF OF WEST VIRGINIA ROUTE 279. 3,737 FEET OF EXISTING ACCESS ROAD TO BE MAINTAINED AS NEEDED. DRAINAGE TO BE MAINTAINED. WELL SITE TO BE RECLAIMED AFTER WELL WORK. TOPSOIL IF ANY TO BE STOCKPILED FOR USE IN RECLAMATION.

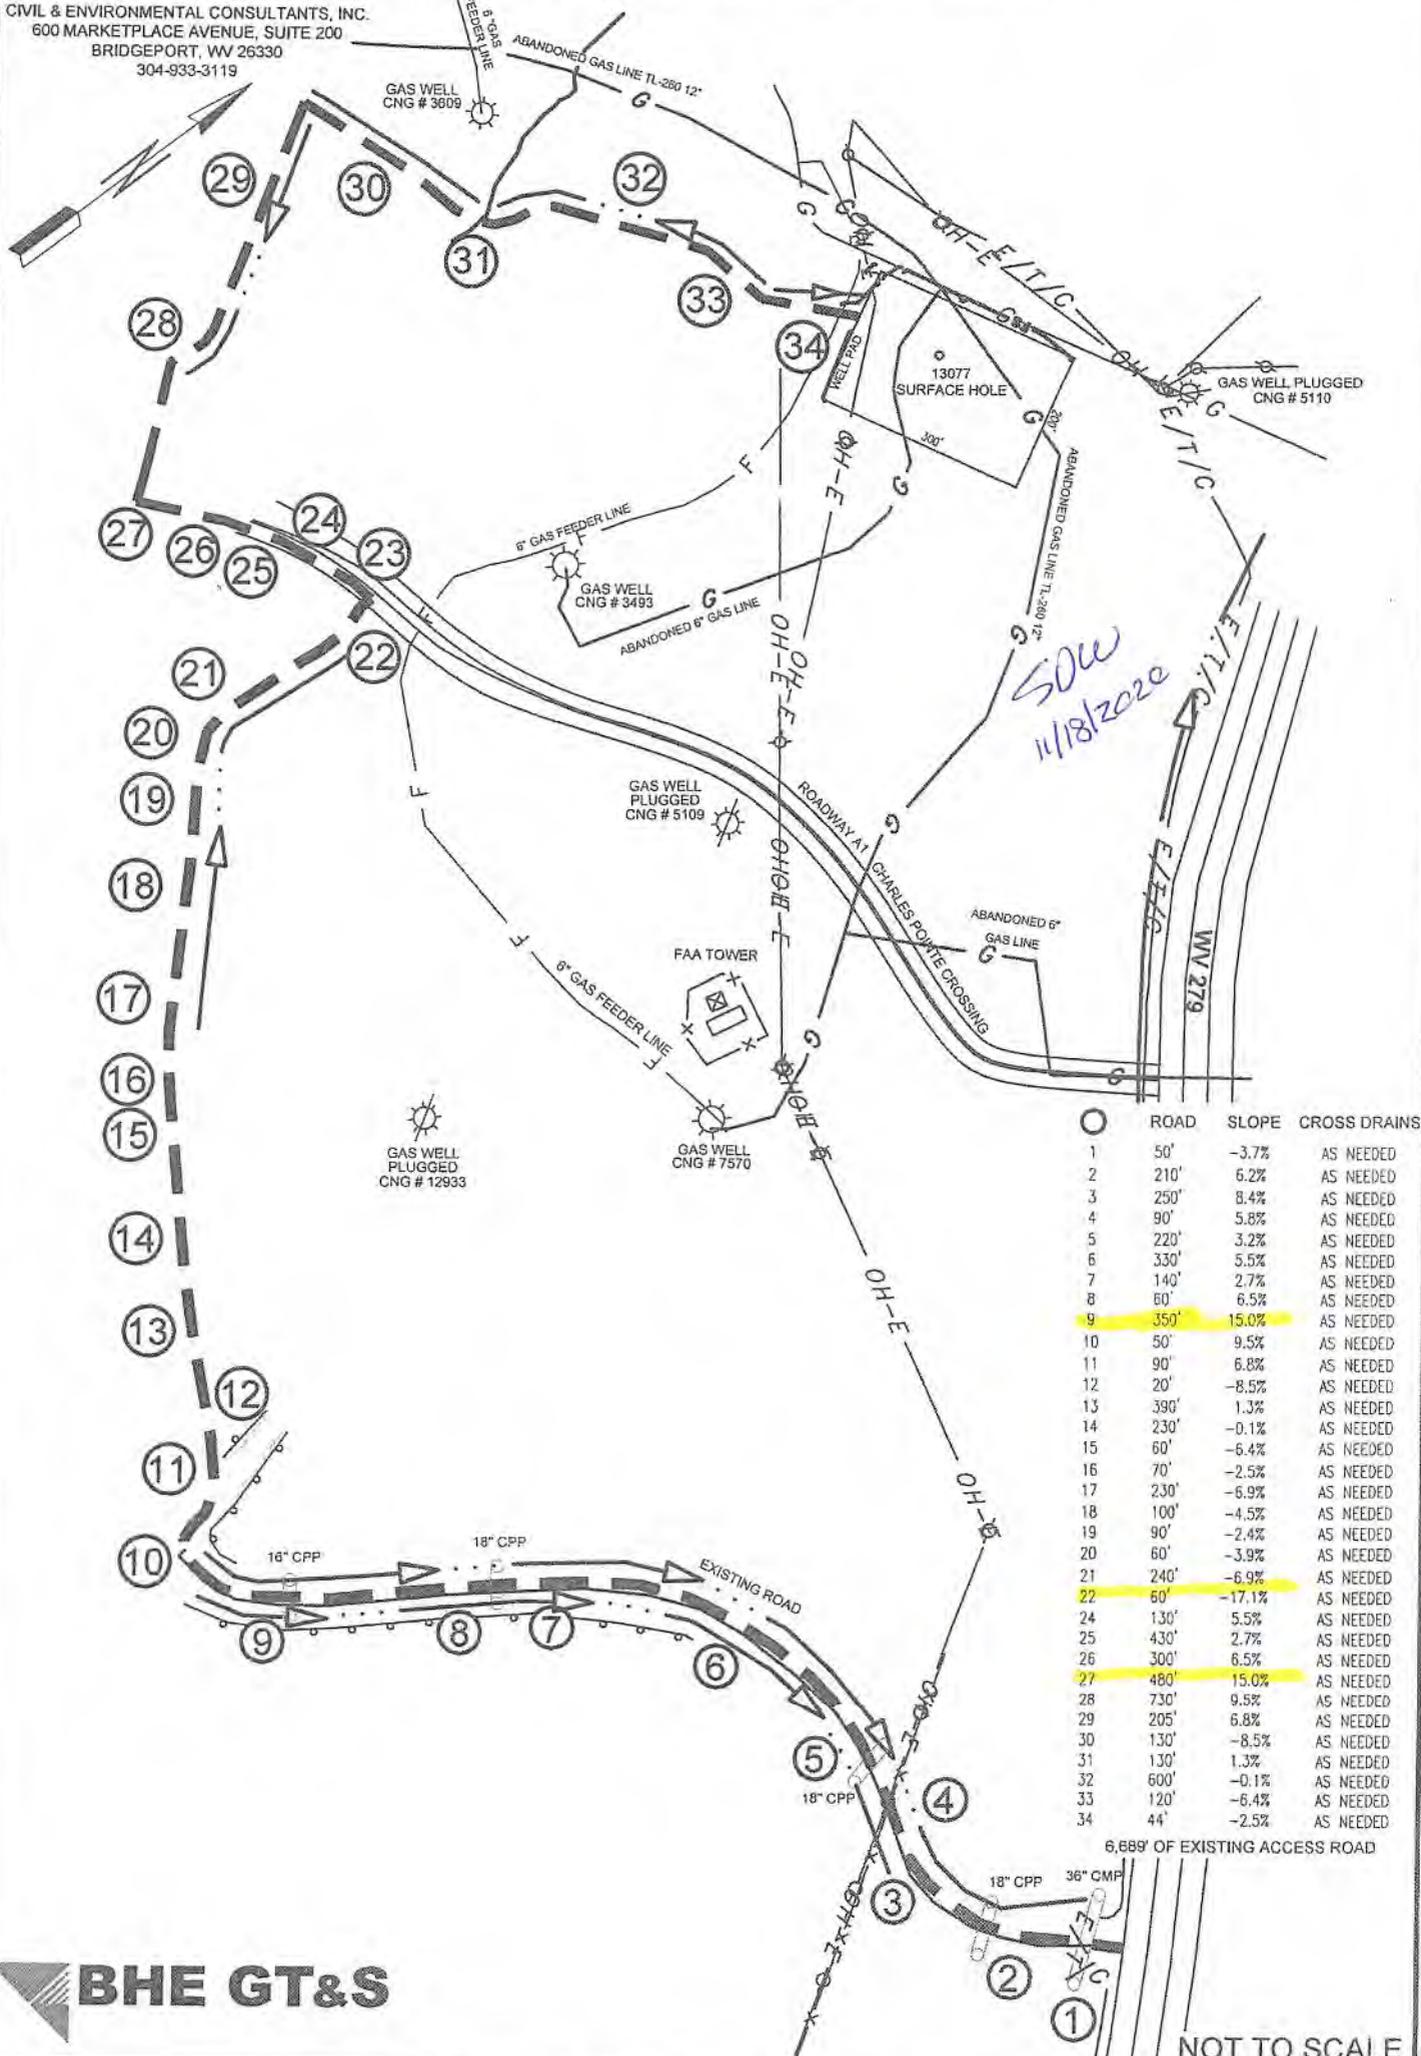

ROAD	SLOPE	CROSS DRAINS
1	50'	-3.7%
2	210'	6.2%
3	250'	8.4%
4	90'	5.8%
5	220'	3.2%
6	330'	5.5%
7	140'	2.7%
8	60'	6.5%
9	350'	15.0%
10	50'	9.5%
11	90'	6.8%
12	20'	-8.5%
13	390'	1.3%
14	230'	-0.1%
15	60'	-6.4%
16	70'	-2.5%
17	230'	-6.9%
18	100'	-4.5%
19	90'	-2.4%
20	60'	-3.9%
21	240'	-6.9%
22	60'	-17.1%
24	130'	5.5%
25	430'	2.7%
26	300'	6.5%
27	480'	15.0%
28	730'	9.5%
29	205'	6.8%
30	130'	-8.5%
31	130'	1.3%
32	600'	-0.1%
33	120'	-6.4%
34	44'	-2.5%



LEGEND:

- EXISTING WELLHEAD
- EXISTING RIP RAP
- EXISTING POWER POLE
- EXISTING CULVERT
- FILTER SOCK
- OVERHEAD ELECTRIC
- GUARD RAIL
- GAS FEEDER LINE
- DRAINAGE
- ELECTRIC/TELEPHONE/CABLE
- EXISTING ACCESS

NOTES

1. NO PIT WILL BE CONSTRUCTED. TANKS WILL BE USED FOR DRILLING FLUIDS.
2. ACTIVE COMMERCIAL SITE DEVELOPMENT CONSTRUCTION AREA.

WELL OPERATOR: BHE GT&S	WELL (FARM) NAME:	WELL # 13077	LEASE # 53813
ADDRESS: 925 WHITE OAKS BLVD, BRIDGEPORT WV 26330	COUNTY - CODE HARRISON - 033	DISTRICT; SIMPSON DISTRICT	
SURFACE OWNER: CHARLES POINTE CROSSING LLC	USGS 7 1/2 QUADRANGLE MAP NAME ROSEMONT, WV		