


J.H. Ben Denum

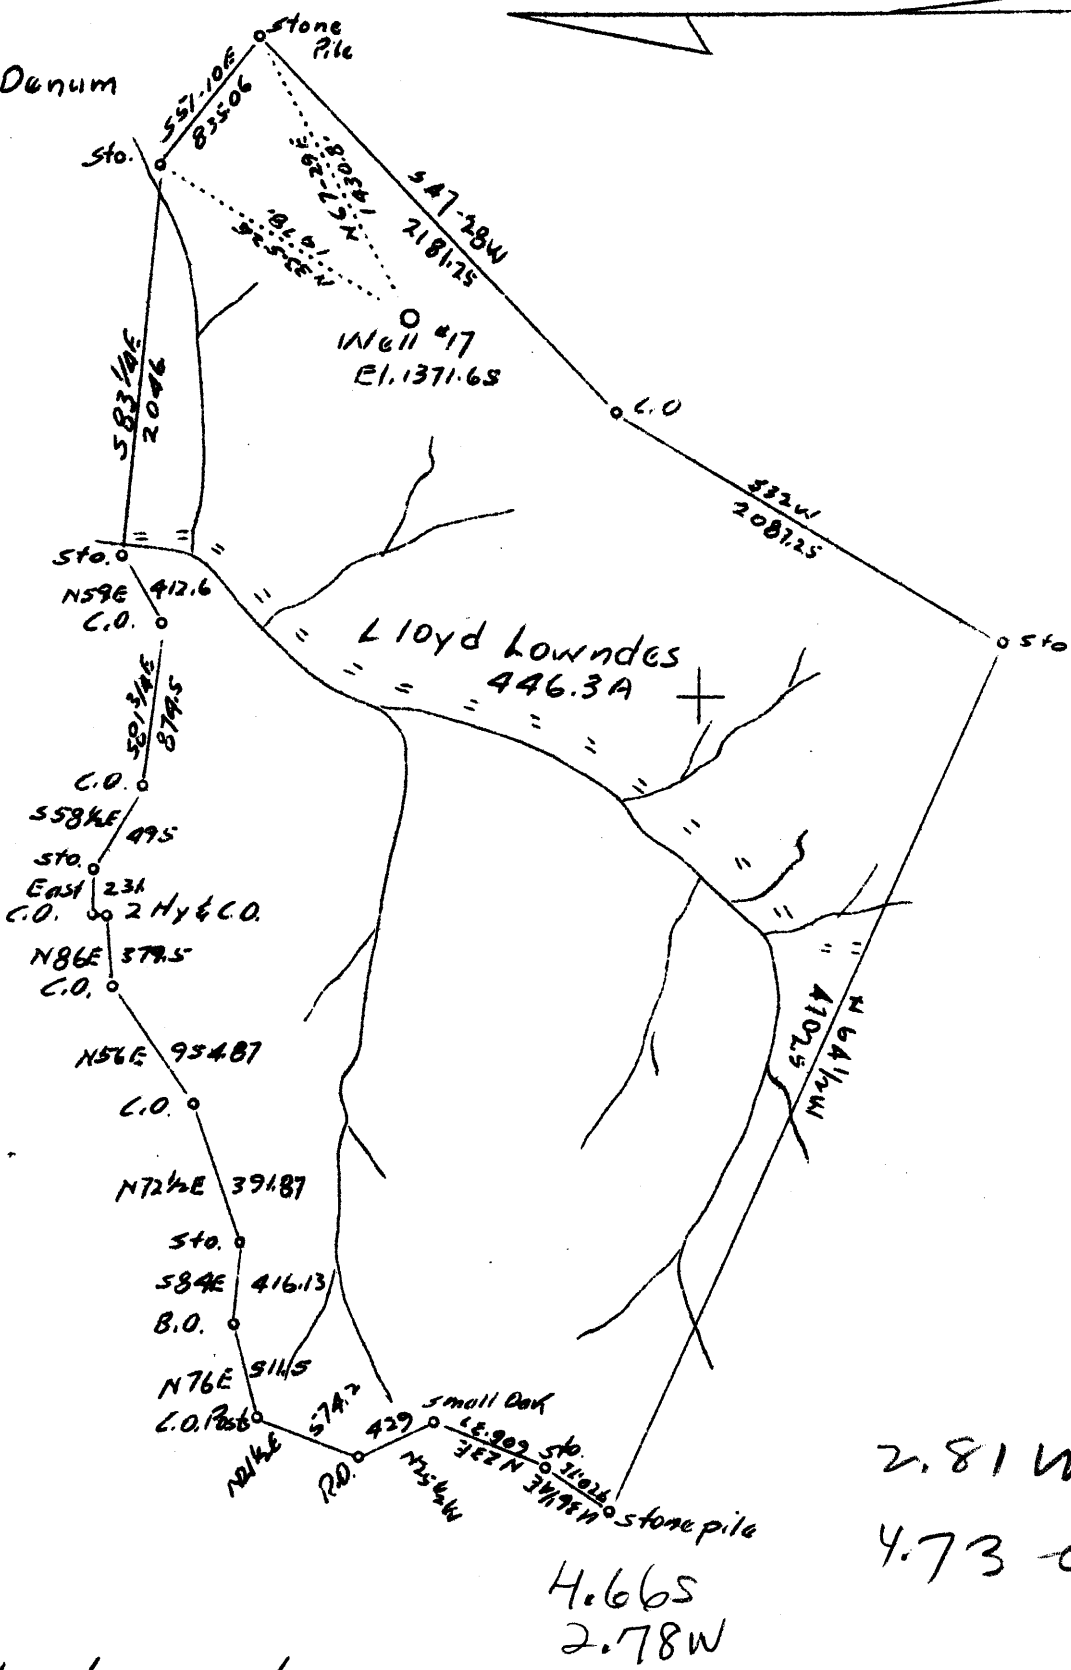

Abandonment

2.81 W  
4.73 Q  
H.665  
2.78 W

Company	F.G. Bish	1964
Address	Clarksburg, W.Va.	
Farm	Lloyd Lowndes	
Tract	Acres	446.3 Lease No.
Well (Farm) No.	17	Serial No.
Elevation ( Spirit Level)	1371.65	
Quadrangle	Centerpoint	(SE)
County	Harrison	District Ten Mile
Engineer	Hornor Bros. by Paul Allen Hornor	
Engineer's Registration No.	602	
File No.	Drawing No.	
Date	May 27, 1937	Scale 1"-1000'

STATE OF WEST VIRGINIA  
Department of Mines  
OIL AND GAS DIVISION  
CHARLESTON

WELL LOCATION MAP  
File No. HAR-384A

+ Denotes location of well on United States Topographic Maps, scale 1 to 62,500, latitude and longitude lines being represented by border lines as shown.

— Denotes one inch spaces on border line of original tracing.

RECEIVED

JUN - 6 1937

GEOLOGICAL SURVEY