


LATITUDE 39° 15'

LONGITUDE 80° 25'

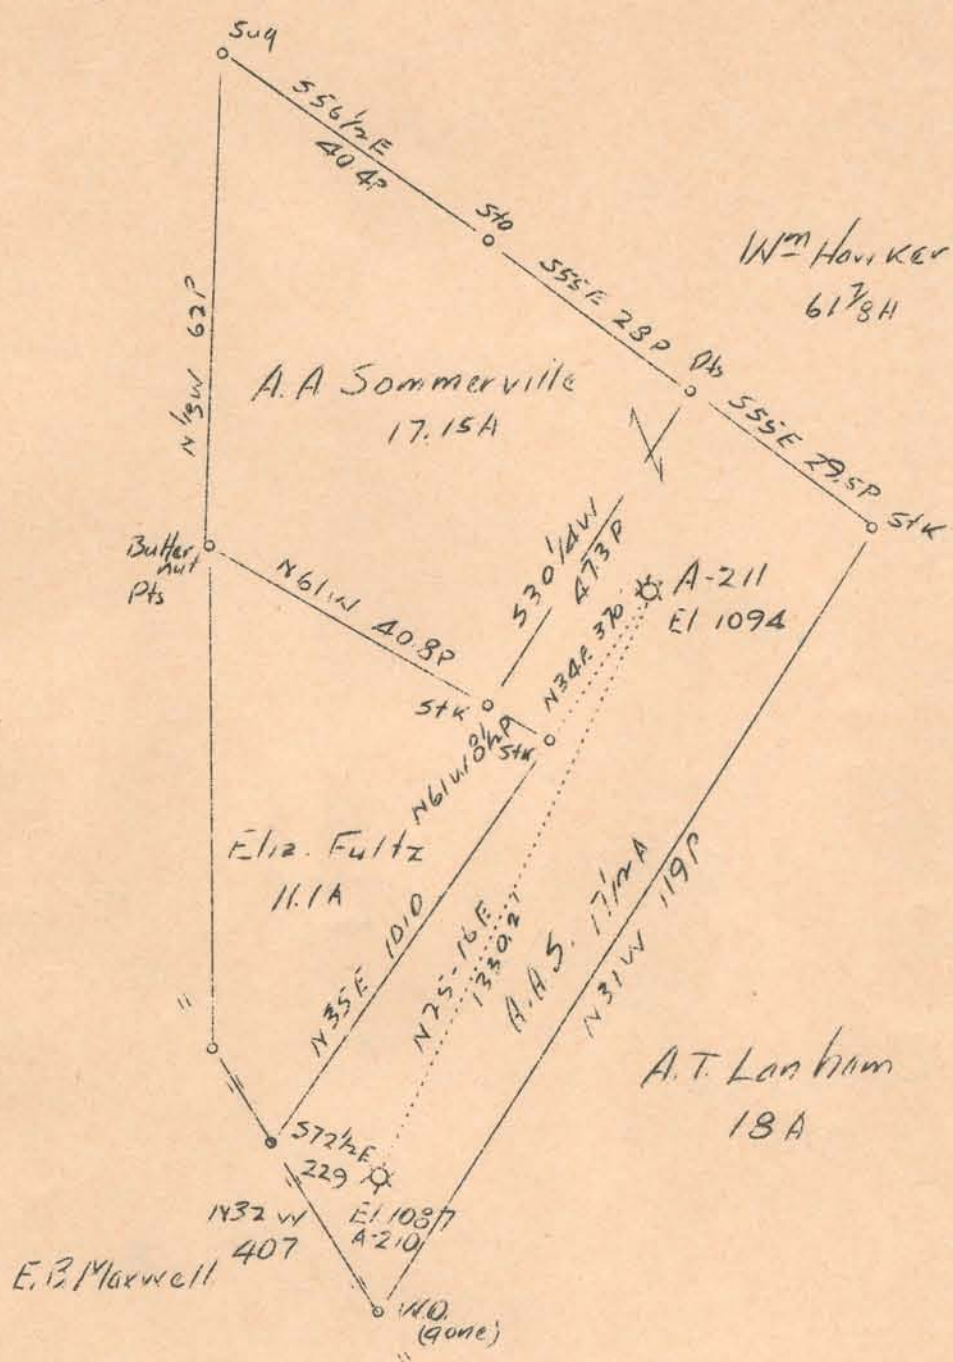

0.27 S
 0.92 W
 0.94 W
 0.27 S

Abd A-211

Company Hope Construction & Refining Co.
 Address Clarksburg, W.Va.
 Farm A.A. Sommerville
 Tract Acres 17 1/2 Lease No. 2782
 Well (Farm) No. 1-2 Serial No. A-210
 Elevation (Spirit Level) 1087-1094
 Quadrangle Weston (N.W.)
 County Harrison District Union
 Engineer J.W. Clark
 Engineer's Registration No. 744
 File No. Drawing No.
 Date Sept. 15, 1937 Scale 1"=400'

STATE OF WEST VIRGINIA
 Department of Mines
 OIL AND GAS DIVISION
 CHARLESTON

WELL LOCATION MAP
 File No. HAR-405A

+ Denotes location of well on United States Topographic Maps, scale 1 to 62,500, latitude and longitude lines being represented by border lines as shown.

— Denotes one inch spaces on border line of original tracing.

FIELD LOCATION

U.S. GEOLOGICAL SURVEY

Number location of well on map
State Department, Boise Idaho
No. 500, latitude and longitude
below determined by border line as
shown.

Section one inch square in border
Map of district shown.

RECEIVED
OCT 5 1937
U.S. GEOLOGICAL SURVEY
WASHINGTON