


Salem, W. Va.

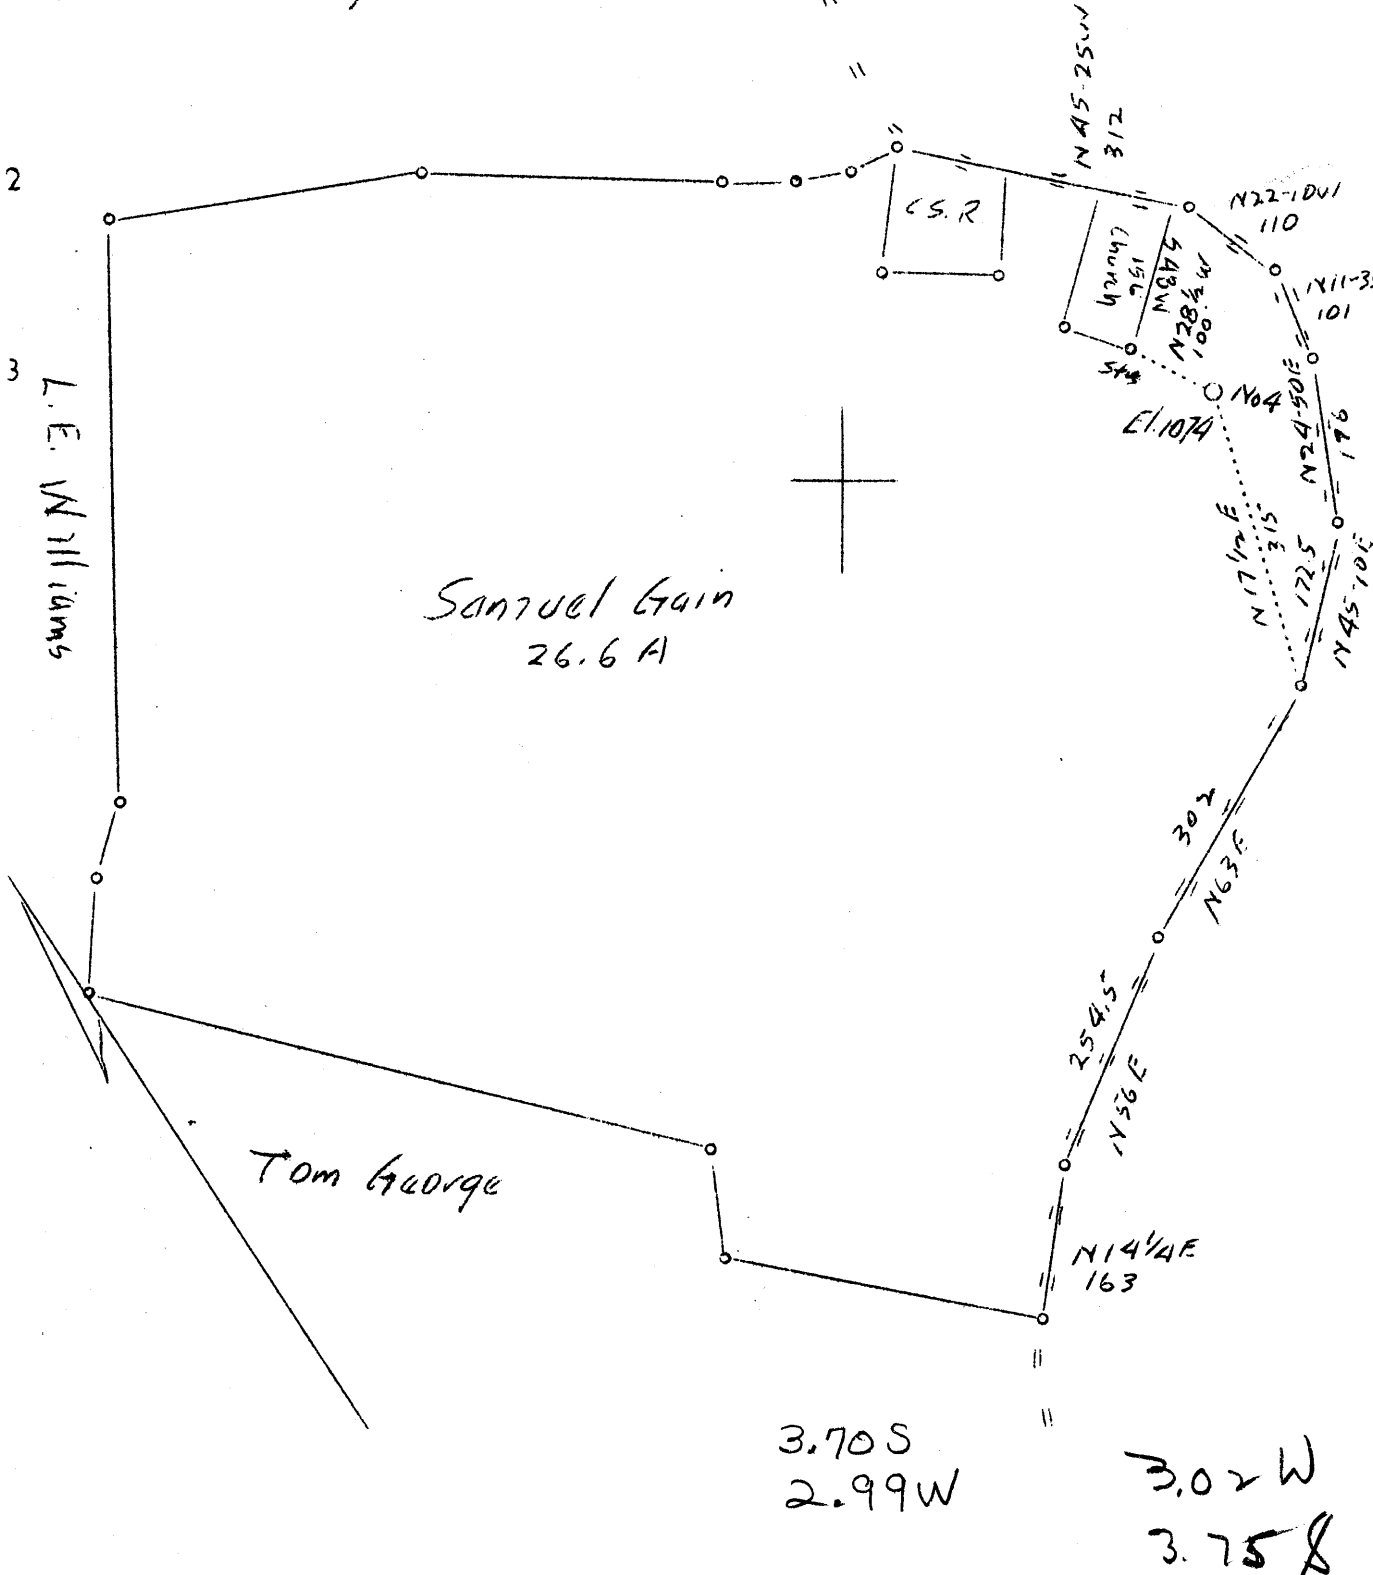

3.70 S
2.99 W
3.02 W
3.75 S

Abd.

Company	F.G. Bish	1964
Address	Clarksburg, W. Va.	
Farm	Samuel Gain	
Tract	Acres 26.6	Lease No.
Well (Farm) No.	4	Serial No.
Elevation (Spirit Level)	1074	
Quadrangle	Centerpoint	(SE)
County	Harrison	District Ten Mile
Engineer	C.C. Fittro, C.E.	
Engineer's Registration No.	818	
File No.	XYZ	Drawing No. 94
Date	Nov. 30, 1937 Scale 1"=200'	

STATE OF WEST VIRGINIA
Department of Mines
OIL AND GAS DIVISION
CHARLESTON

WELL LOCATION MAP

File No. HAR-411A

+ Denotes location of well on United States Topographic Maps, scale 1 to 62,500, latitude and longitude lines being represented by border lines as shown.

— Denotes one inch spaces on border line of original tracing.

RECORDED

DEC 21 1950

RECEIVED
GENERAL INVESTIGATION
DIVISION