


Luther Talkington
Now
Harry Alkire

Curtis Pigott
61°

Stake 181
M 7, 180 N
C.C.
M 11, 111 P
w.o. & chestnut

M. E. Crim
20^a
Now
Harry Alkire
Surf.

Geo. W. Talkington
Now
G. A. Burns
90^a

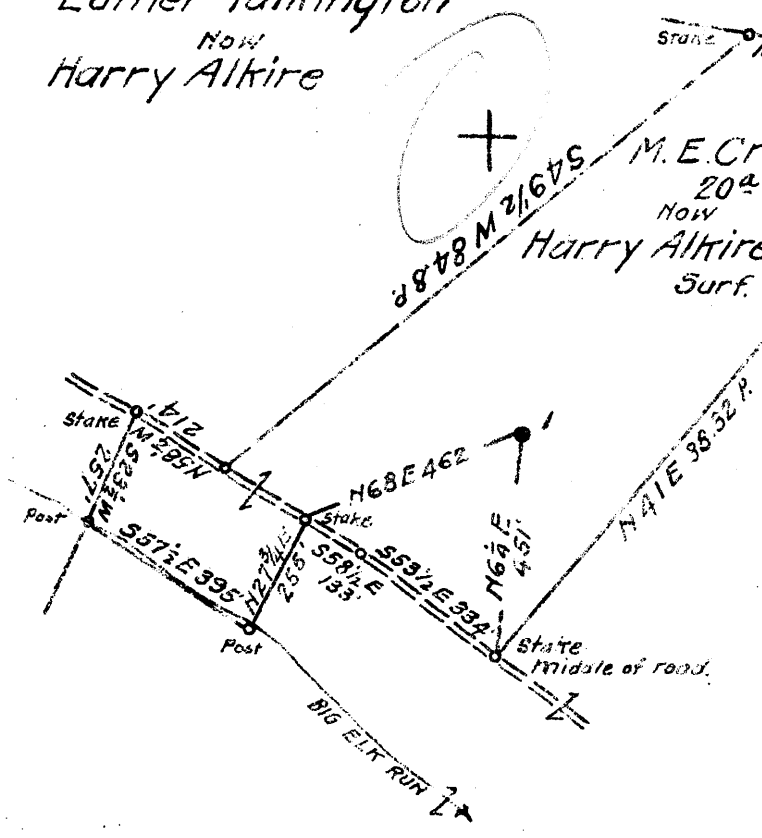

Coal: State of West Virginia
Surface: Harry Alkire
Wallace, W. Va.

3.40 S
4.20 W

3.40 S
4.20 W

New Location
Drill Deeper
Abandonment

N 151 E 7

Map 1149

Company South Penn Natural Gas Co.
 Address Parkersburg, W. Va.
 Farm M. E. Crim
 Tract _____ Acres 20 Lease No. 32337
 _____ 40615
 Well (Farm) No. 1 Serial No. _____
 Elevation (Spirit Level) 1250.81
 Quadrangle Clarksburg
 County Harrison District Sardis
 Engineer E. C. Tabler
 Engineer's Registration No. _____
 File No. _____ Drawing No. _____
 Date June 29, 1941 Scale 1" = 400'

STATE OF WEST VIRGINIA
DEPARTMENT OF MINES
OIL AND GAS DIVISION
CHARLESTON

WELL LOCATION MAP
FILE NO. HAR-689A

+ Denotes location of well on United States Topographic Maps, scale 1 to 62,500, latitude and longitude lines being represented by border lines as shown.

- Denotes one inch spaces on border line of original tracing.