


H.F. Blaut & M.M. Parker

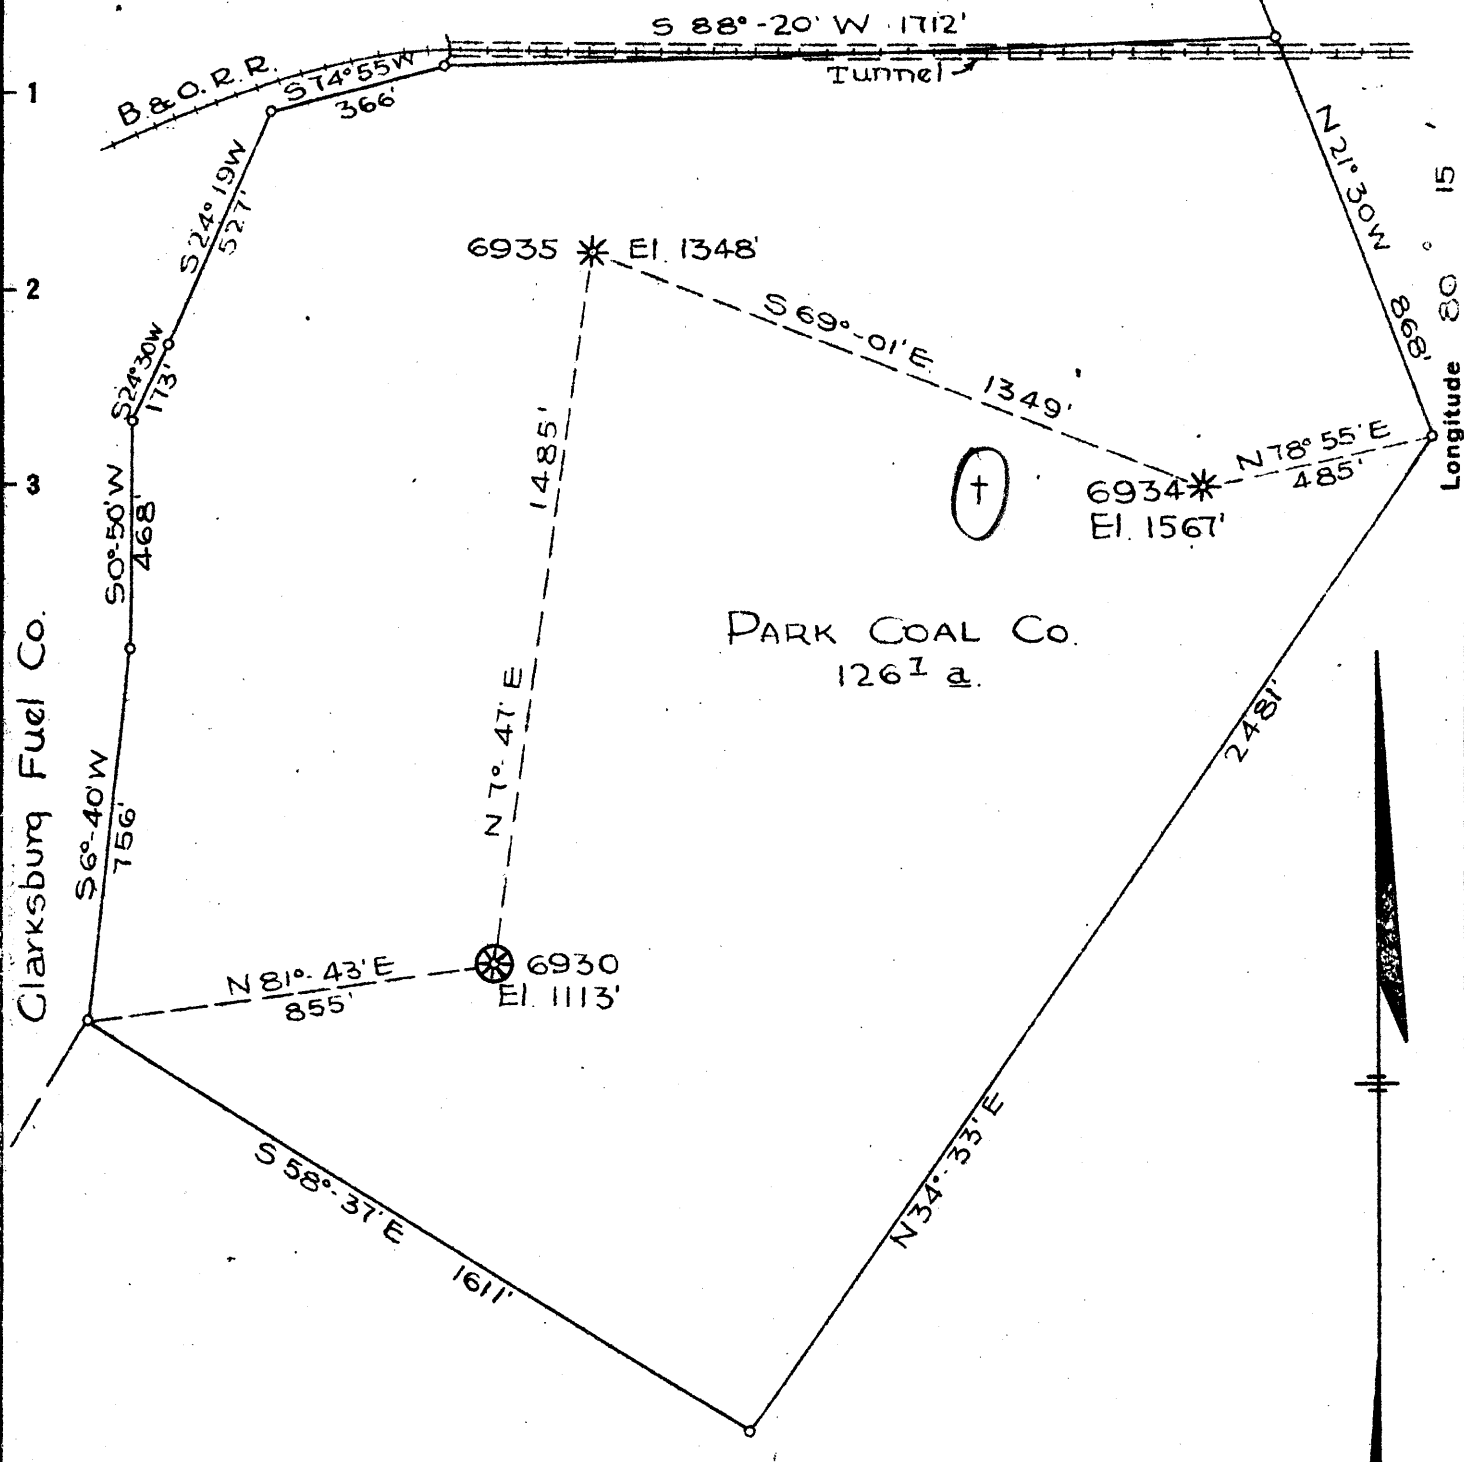

John R. Stout

3.14S
2.50W

3.19S
2.53W

- New Location
- Drill Deeper
- Abandonment 6935

Map Sheet 43 Square: 512-E-17-F.B.506,P39-40

Company HOPE NATURAL GAS CO.
 Address CLARKSBURG, W.VA.
 Farm PARK COAL CO.
 Tract _____ Acres 887 Lease No. 43857
 Well (Farm) No. 3 Serial No. 6935
 Elevation (Spirit Level) 1348
 Quadrangle CLARKSBURG
 County HARRISON District COAL
 Engineer W.M. Rawers
 Engineer's Registration No. 900
 File No. _____ Drawing No. _____
 Date 7-2-42 Scale 1" = 400'

STATE OF WEST VIRGINIA
 DEPARTMENT OF MINES
 OIL AND GAS DIVISION
 CHARLESTON

WELL LOCATION MAP
 FILE NO. Har 741 A

+ Denotes location of well on United States Topographic Maps, scale 1 to 62,500, latitude and longitude lines being represented by border lines as shown.

- Denotes one inch spaces on border line of original tracing.