

LATITUDE

39° 20' 00"

88° 17' 30"

LONGITUDE



7.5 OGIS topo location

7.5' loc, .625 15' loc _____
200 W (calc.) _____

Company HNG

Farm Stout-Randall


Quad Clarksburg

County Harrison

District Coal

WELL LOCATION MAP

File No. Har 746-A

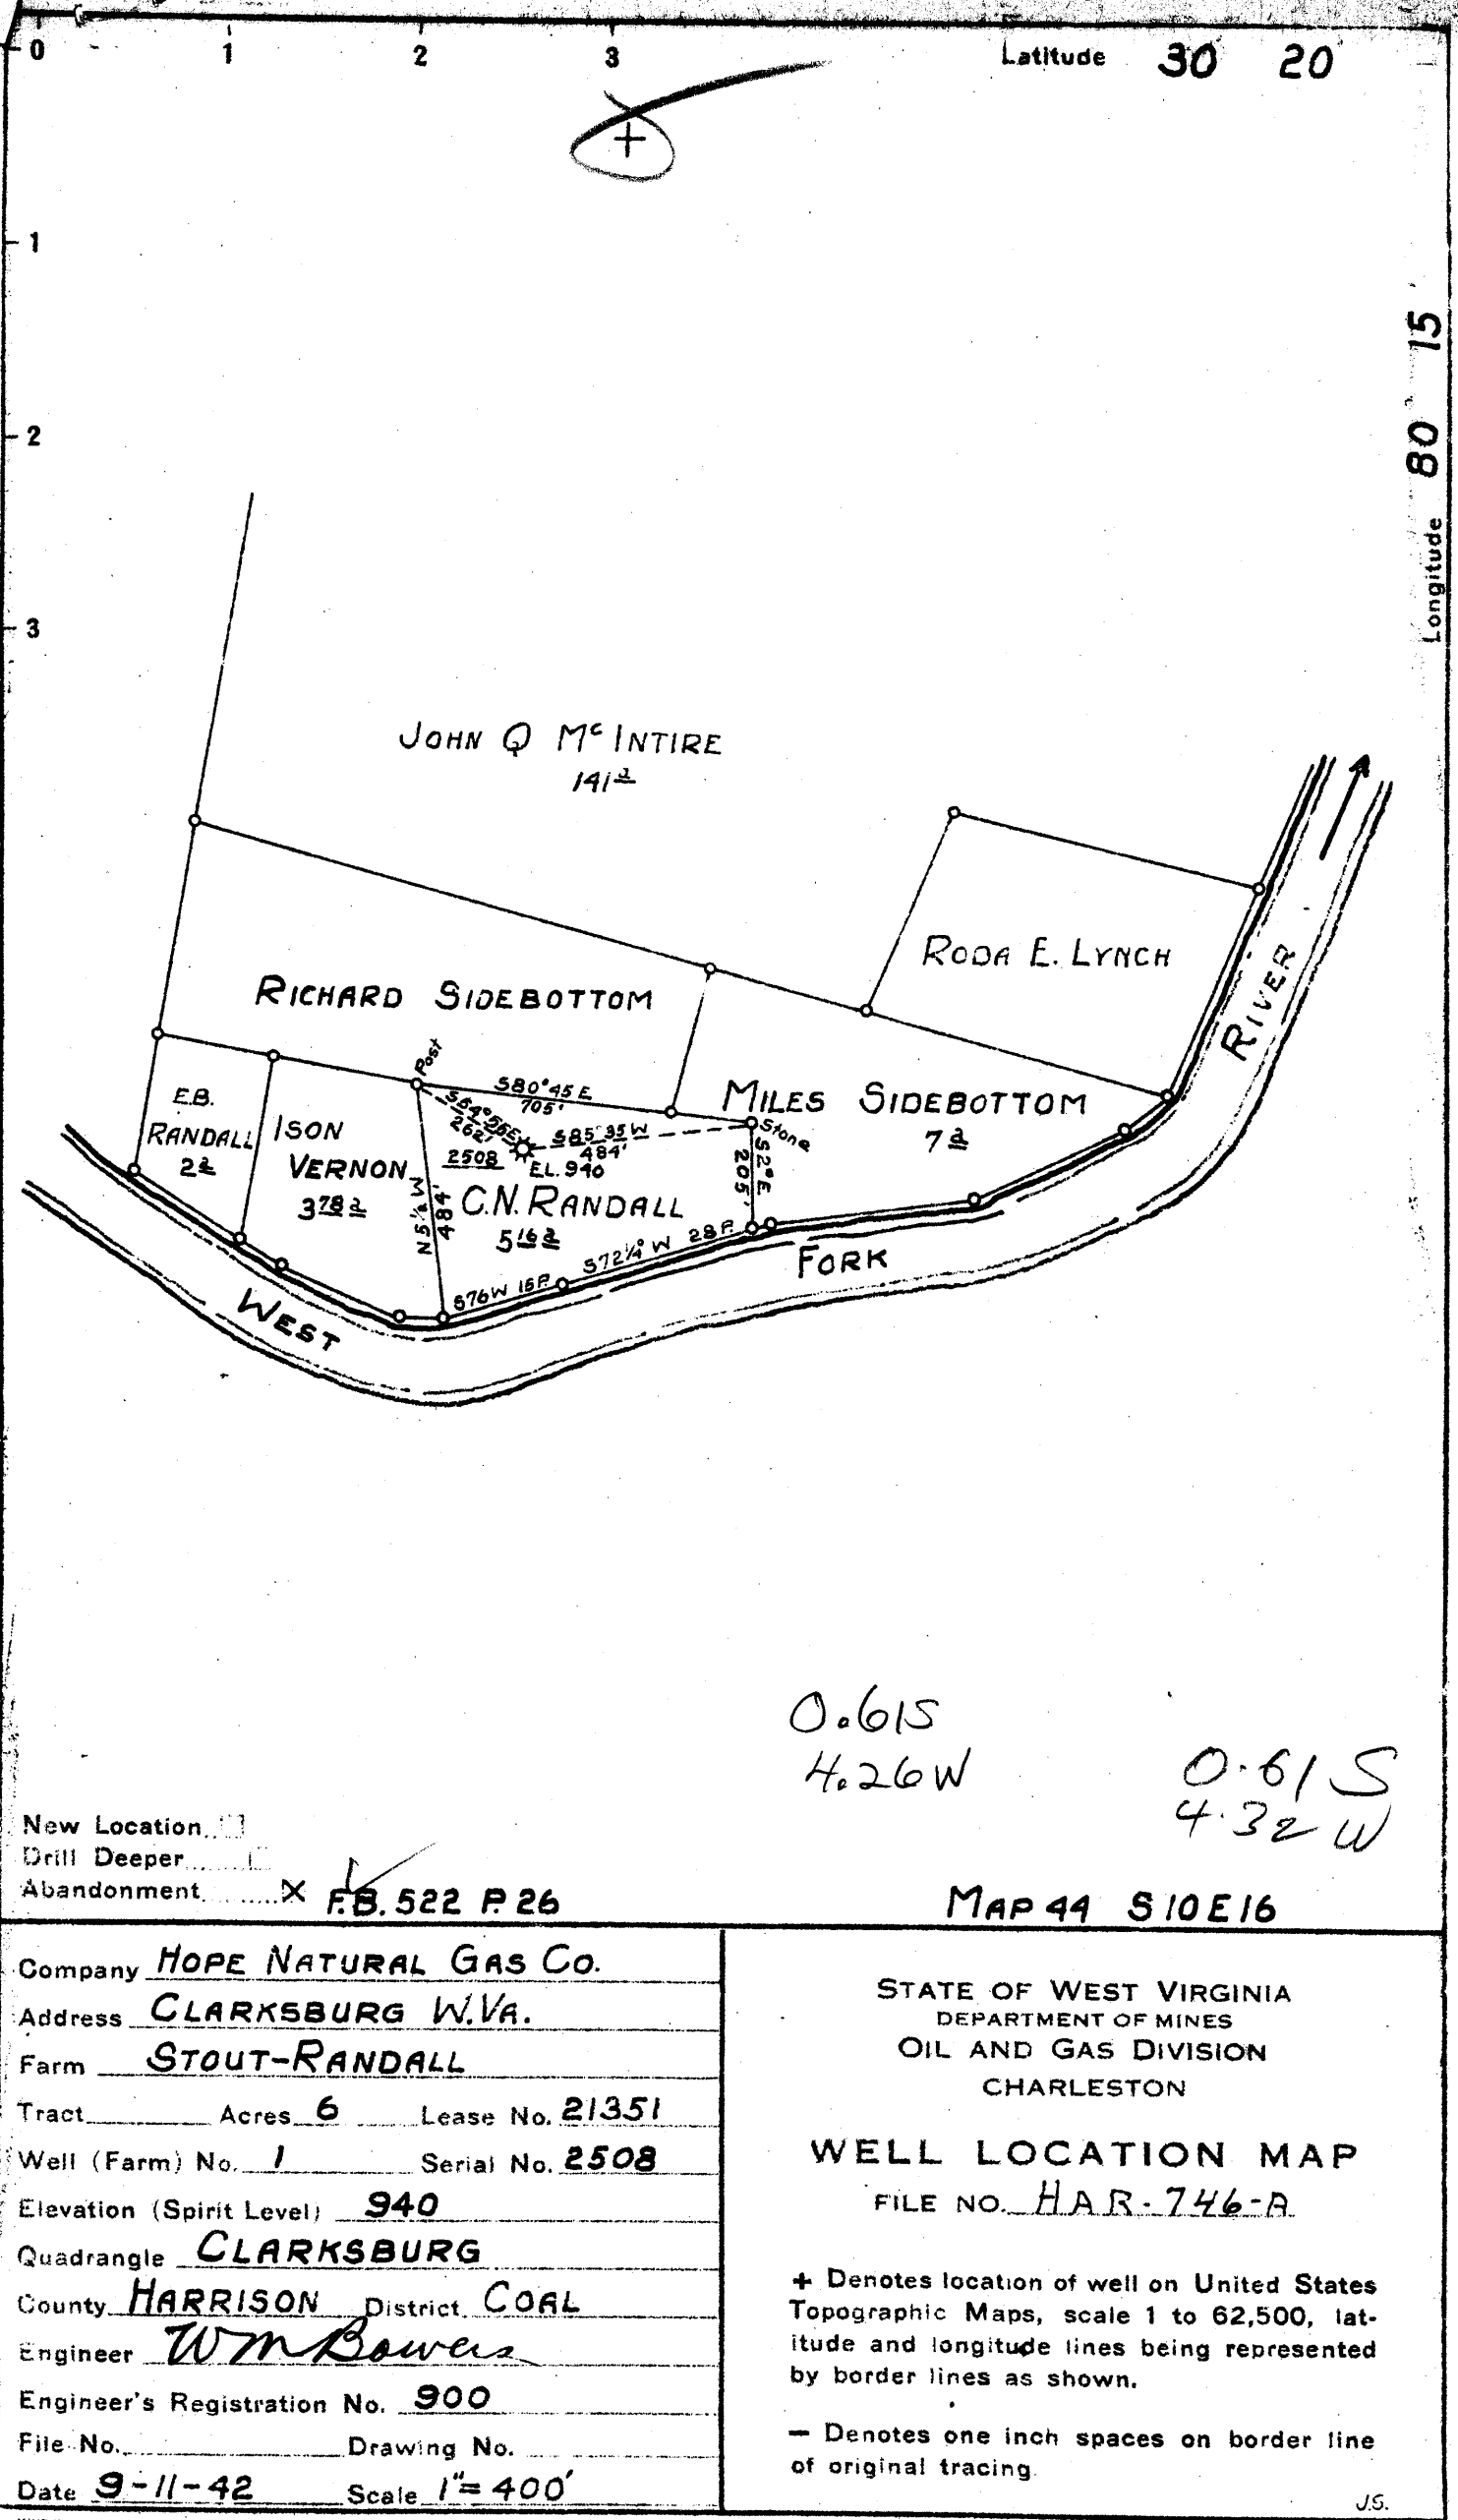

New Location
 Drill Deeper
 Abandonment

F.B. 522 P. 26

MAP 44 S10E16

Company HOPE NATURAL GAS CO.
 Address CLARKSBURG W.VA.
 Farm STOUT-RANDALL
 Tract _____ Acres 6 Lease No. 21351
 Well (Farm) No. 1 Serial No. 2508
 Elevation (Spirit Level) 940
 Quadrangle CLARKSBURG
 County HARRISON District COAL
 Engineer Wm Bowers
 Engineer's Registration No. 900
 File No. _____ Drawing No. _____
 Date 9-11-42 Scale 1"=400'

STATE OF WEST VIRGINIA
 DEPARTMENT OF MINES
 OIL AND GAS DIVISION
 CHARLESTON

WELL LOCATION MAP
 FILE NO. HAR-746-A

+ Denotes location of well on United States Topographic Maps, scale 1 to 62,500, latitude and longitude lines being represented by border lines as shown.

- Denotes one inch spaces on border line of original tracing.

STATE OF WEST VIRGINIA
DEPARTMENT OF MINES
OIL AND GAS DIVISION

608

WELL RECORD

Permit No. 746-A ~~Oil~~ or Gas Well Gas
(KIND)

Company Hope Natural Gas Company.
Address 445 West Main St. Clarksburg, W. Va.
Farm Stout-Randall Acres 6
Location (waters) ①
Well No. 2508 Elev. 940
District Coal County Harrison
The surface of tract is owned in fee by _____
Address _____
Mineral rights are owned by _____
Address _____
Drilling commenced May 6, 1912
Drilling completed June 13, 1912
Date Shot 6-14-'12 From 2350 To 2361
With 30qts
Open Flow /10ths Water in _____ Inch
/10ths Merc. in _____ Inch
Volume _____ Cu. Ft.
Rock Pressure _____ lbs _____ hrs
Oil _____ bbls., 1st 24 hrs.
Fresh water None recorded feet _____ feet
Salt water None recorded feet _____ feet

Casing and Tubing	Used in Drilling	Left in Well	Packers
Size			
16			Kind of Packer
13			
10			Size of
8 1/4	960	Pulled	
6 3/4	1363	1363	Depth set
5 3/16	2068	Pulled	
3			Perf. top
2	2224	Pulled	Perf. bottom
Liners Used			Perf. top
			Perf. bottom

Not cemented
CASING CEMENTED _____ SIZE _____ No. Ft. _____ Date _____
None recorded
COAL WAS ENCOUNTERED AT _____ FEET _____ INCHES
_____ FEET _____ INCHES _____ FEET _____ INCHES
_____ FEET _____ INCHES _____ FEET _____ INCHES


Formation	Color	Hard or Soft	Top	Bottom	Oil, Gas or Water	Depth Found	Remarks
Little Dunkard			290	320			
Big Dunkard			350	390			
Gas Sand			625	650			
First Salt sand			670	830			
Little Lime			1275	1285			
Big Lime			1295	1357			
Big Injun			1357	1457	Gas	1379	
Squaw			1495	1500			
Berea sand			1592	1620			
Gantz sand			1835	1855			
Fifty Foot			1880	1985	Gas	1905	
Thirty Foot			1995	2050			
Gordon Stray			2155	2165			
Gordon sand			2200	2215			
Fifth Sand			2335	2360	Gas	2336-2355	
		Total depth		2409			



Formation	Color	Hard or Soft	Top	Bottom	Oil, Gas or Water	Depth Found	Remarks

Date September 14, 1942, 194

APPROVED Hope Natural Gas Company., Owner

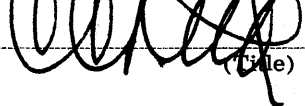By  Gen. Sup't.
(Title)