


0.33S

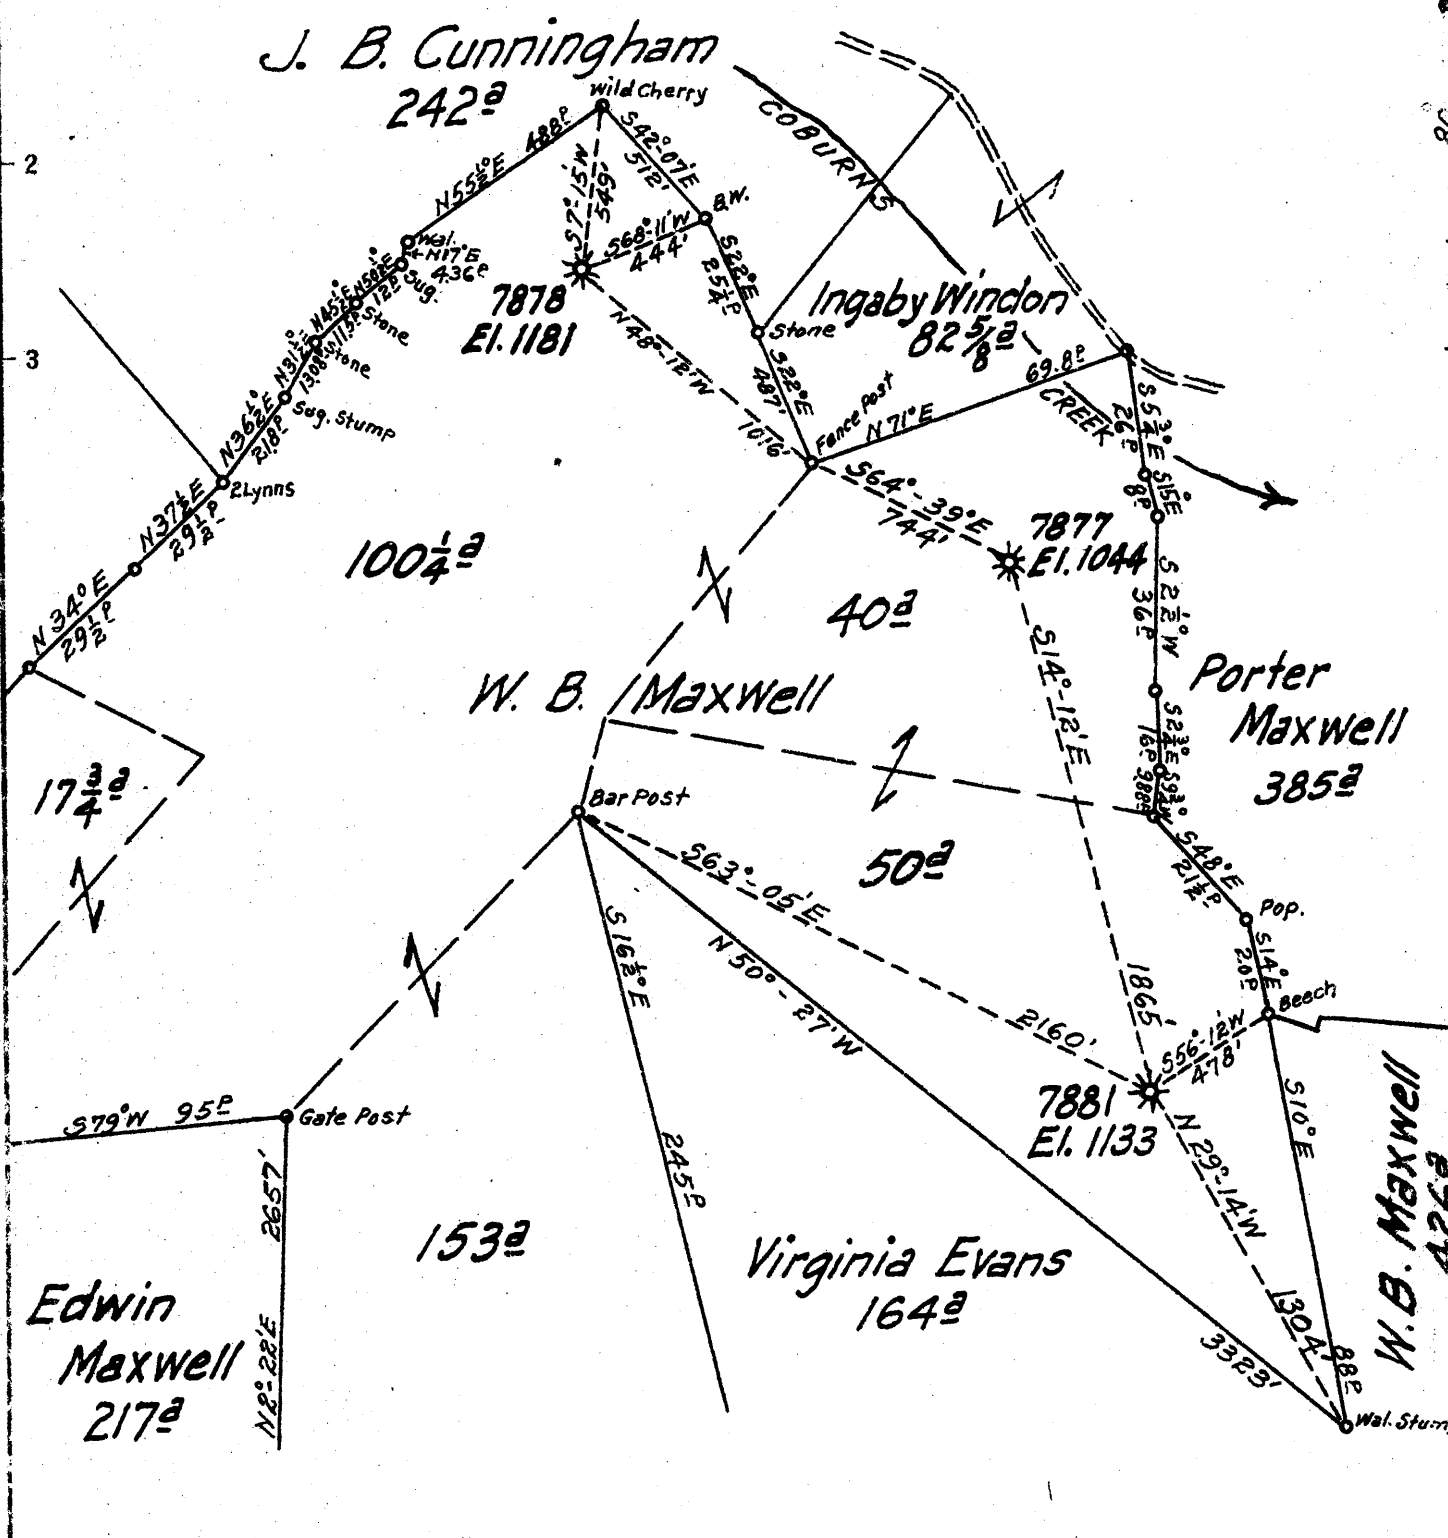

New Location
 Drill Deeper
 Abandonment 7878

F B 680 P. 38-40

Company Hope Natural Gas Co.
 Address Clarksburg, W. Va.
 Farm W. B. Maxwell
 Tract Acres 1208 Lease No. 52224
 Well (Farm) No. _____ Serial No. 7877-7878
 Elevation (Spirit Level) 1044-1181-1133
 Quadrangle Weston
 County Harrison District Union
 Engineer Wm Bowers
 Engineer's Registration No. 900
 File No. _____ Drawing No. _____
 Date Oct. 6, 1939 Scale 1" = 40'

STATE OF WEST VIRGINIA
 DEPARTMENT OF MINES
 OIL AND GAS DIVISION
 CHARLESTON

WELL LOCATION MAP
 FILE NO. HAR-538A-7878
HAR-866-A-7881

+ Denotes location of well on United States Topographic Maps, scale 1 to 62,500, latitude and longitude lines being represented by border lines as shown.

- Denotes one inch spaces on border line of original tracing



STATE OF WEST VIRGINIA
DEPARTMENT OF MINES
OIL AND GAS DIVISION

715

WELL RECORD

Permit No. 866-A

Oil or Gas Well _____
(KIND)


Company Hope Natural Gas Company.
Address 445 West Main St. Clarksburg, W. Va.
Farm W.B. Maxwell Acres 1208
Location (waters) _____
Well No. 7881 Elev. 1133
District Union County Harrison
The surface of tract is owned in fee by _____
Address _____

Casing and Tubing	Used in Drilling	Left in Well	Packers
Size			
16			Kind of Packer _____
13			
10	245	245	Size of _____
8 1/4	994	Pulled	
6 5/8	1394	1394	Depth set _____
5 3/16	2145	2145	
3	3001	3001	Perf. top _____
2			Perf. bottom _____
Liners Used			Perf. top _____
			Perf. bottom _____

Drilling commenced November 10, 1915
Drilling completed December 13, 1915
Date Shot _____ From _____ To _____
With _____
Open Flow _____ /10ths Water in _____ Inch
_____ /10ths Merc. in _____ Inch
Volume _____ Cu. Ft.
Rock Pressure _____ lbs. _____ hrs.
Oil _____ bbls., 1st 24 hrs.
Fresh water none recorded feet _____ feet
Salt water none recorded feet _____ feet

Not cemented
CASING CEMENTED _____ SIZE _____ No. Ft. _____ Date _____
none recorded
COAL WAS ENCOUNTERED AT _____ FEET _____ INCHES
_____ FEET _____ INCHES FEET _____ INCHES
_____ FEET _____ INCHES FEET _____ INCHES

Formation	Color	Hard or Soft	Top	Bottom	Oil, Gas or Water	Depth Found	Remarks
Little Dunkard			390	410			
Big Dunkard			450	500			
Gas sand			615	655			
First Salt			715	780			
Second Salt			870	965			
Maxon			1230	1290			
Little Lime			1352	1360			
Pencil cave			1360	1363			
Big Lime			1363	1414			
Big Injun			1414	1527	gas	1499	
Fifty foot			1873	1910			
Thirty foot			1973	1990			
Gordon stray			2120	2165			
Gordon			2168	2190			
Fourth			2220	2230			
Fifth			2285	2300	gas	2291 2299	
Speechley			2976	2982	gas	2977 2981	
Total depth				3001			

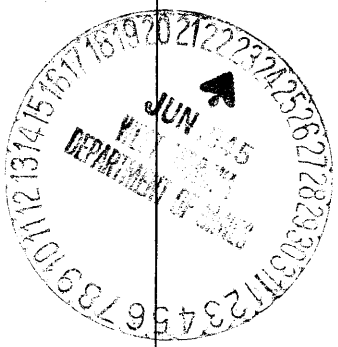

Handwritten initials/signature

Formation	Color	Hard or Soft	Top	Bottom	Oil, Gas or Water	Depth Found	Remarks

Date June 21, 1945., 194

APPROVED Hope Natural Gas Company., Owner

By *[Signature]*
Ass't. to Gen. Sup't. (Title)

